

PART OF THE S.E. 1/4, OF SEC. 17, T.6N., R.1W., S.L.B. & M.
MONTEREY ADDITION

IN OGDEN CITY

SCALE 1" = 50'

SEE PAGE 80

WFJ 2-71


TAXING UNIT: 25

12

SEE PAGE 79-2

N0°50'15"E

BLVD.

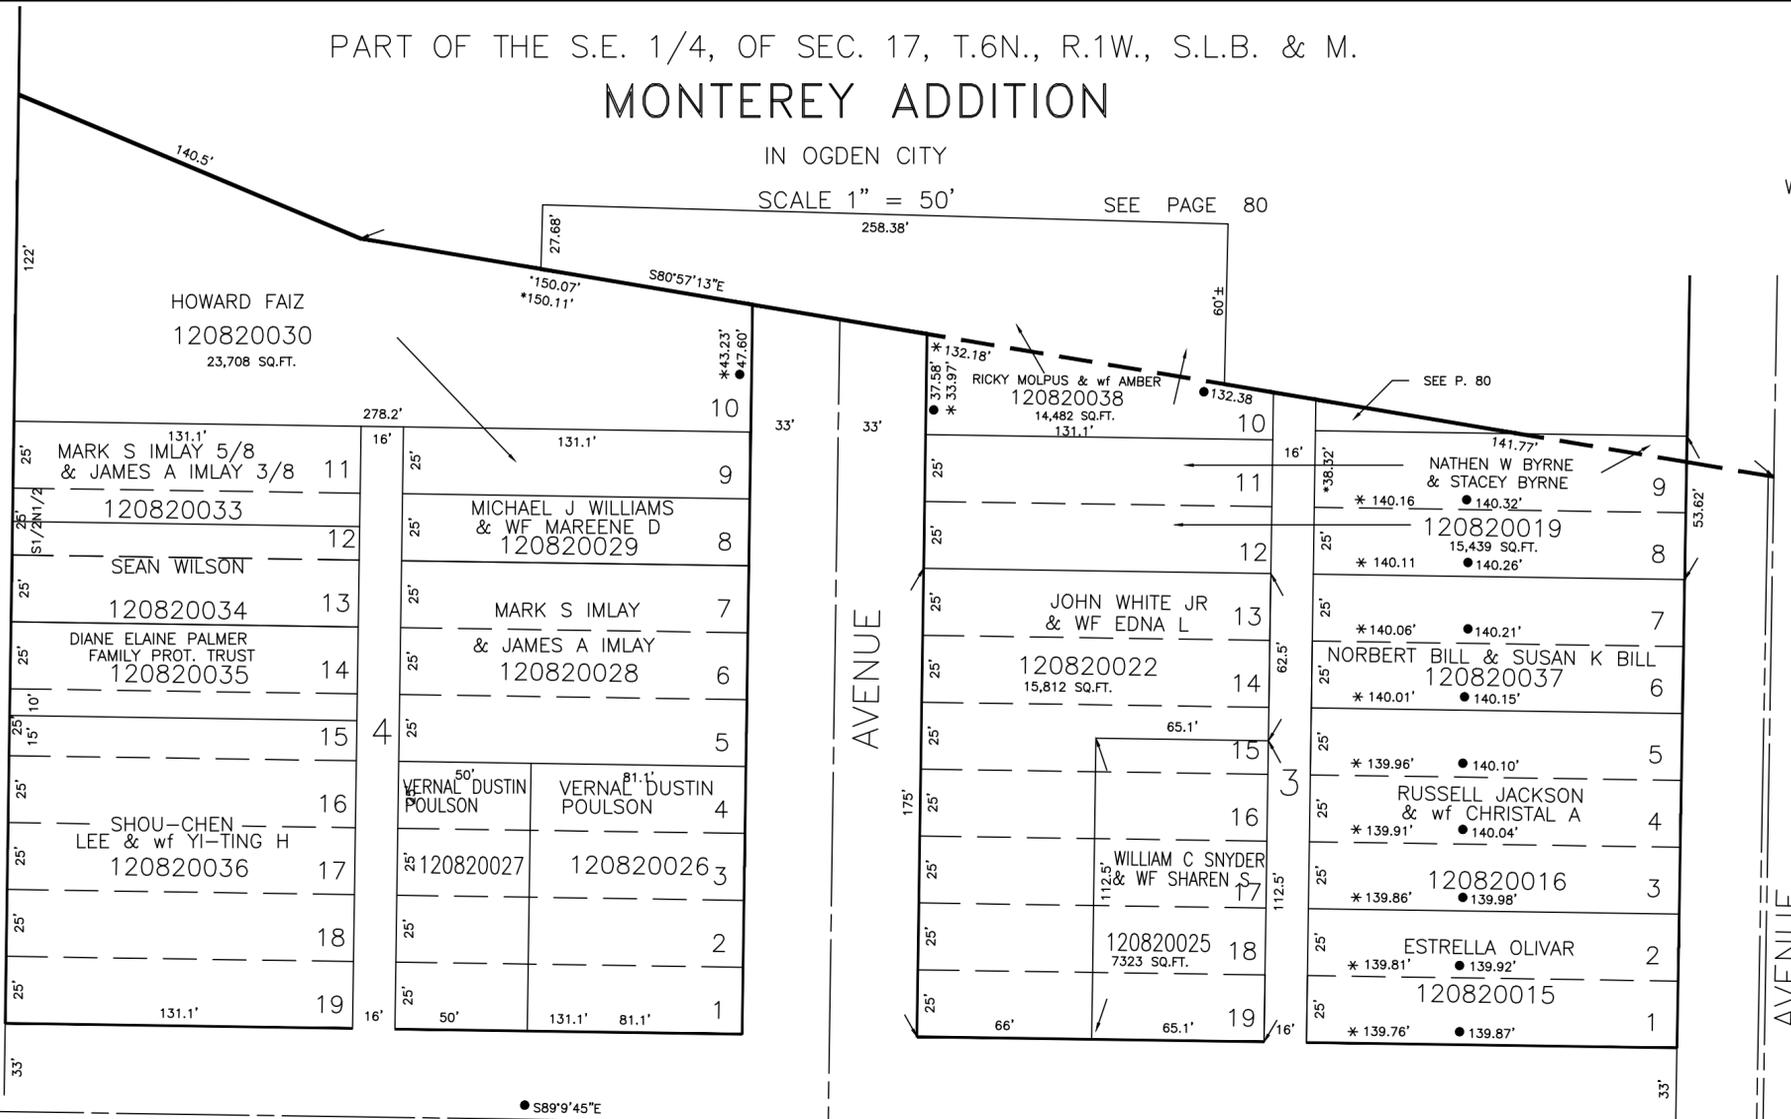

SEE PAGE 47


AVENUE

6TH.

STREET

SEE PAGE 79-1

WASHINGTON

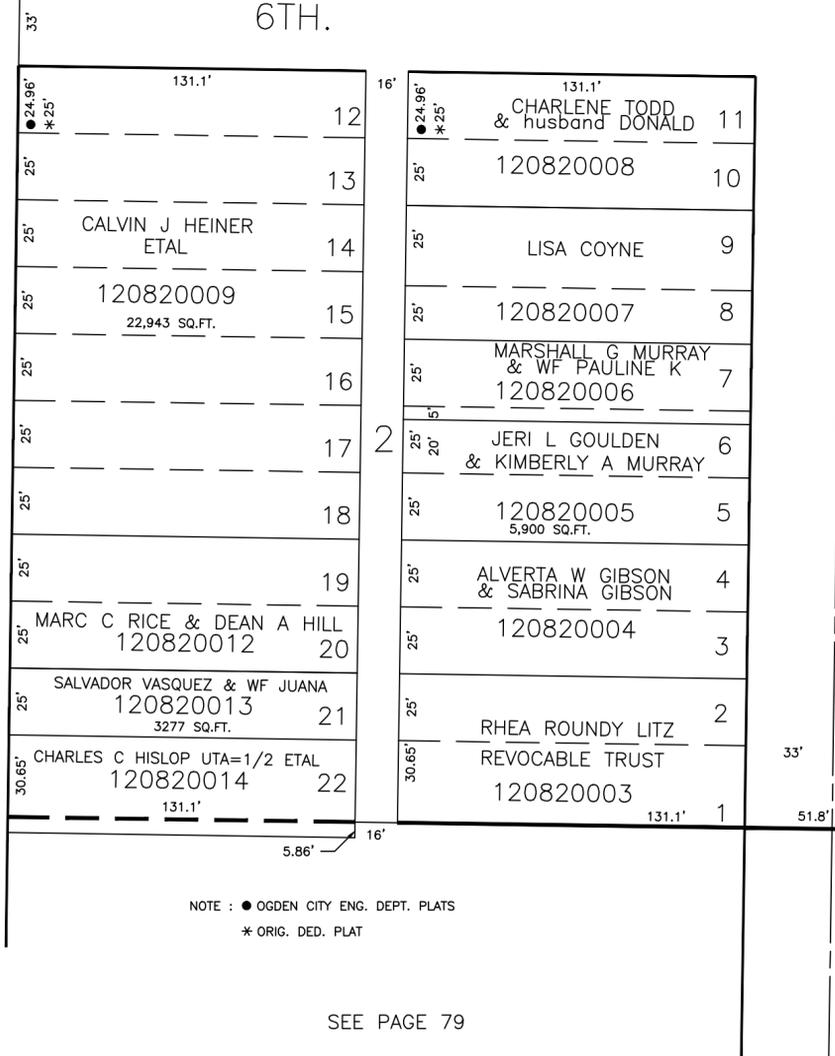

OGDEN

ADAMS

NOTE : ● OGDEN CITY ENG. DEPT. PLATS
* ORIG. DED. PLAT

SEE PAGE 79

SEE PAGE 46-3

SEC. LINE N12°47'E

N0°58'0"E

1/4 OF 1/4 COR.

12

WFJ 2-71