


PART OF THE S.E. 1/4 OF SECTION 17, T.6N.,R.1W., S.L.B.&M.

IN OGDEN CITY  
SCALE 1" = 50'

TAXING UNIT: 25

ALSO SEE P. 84-2

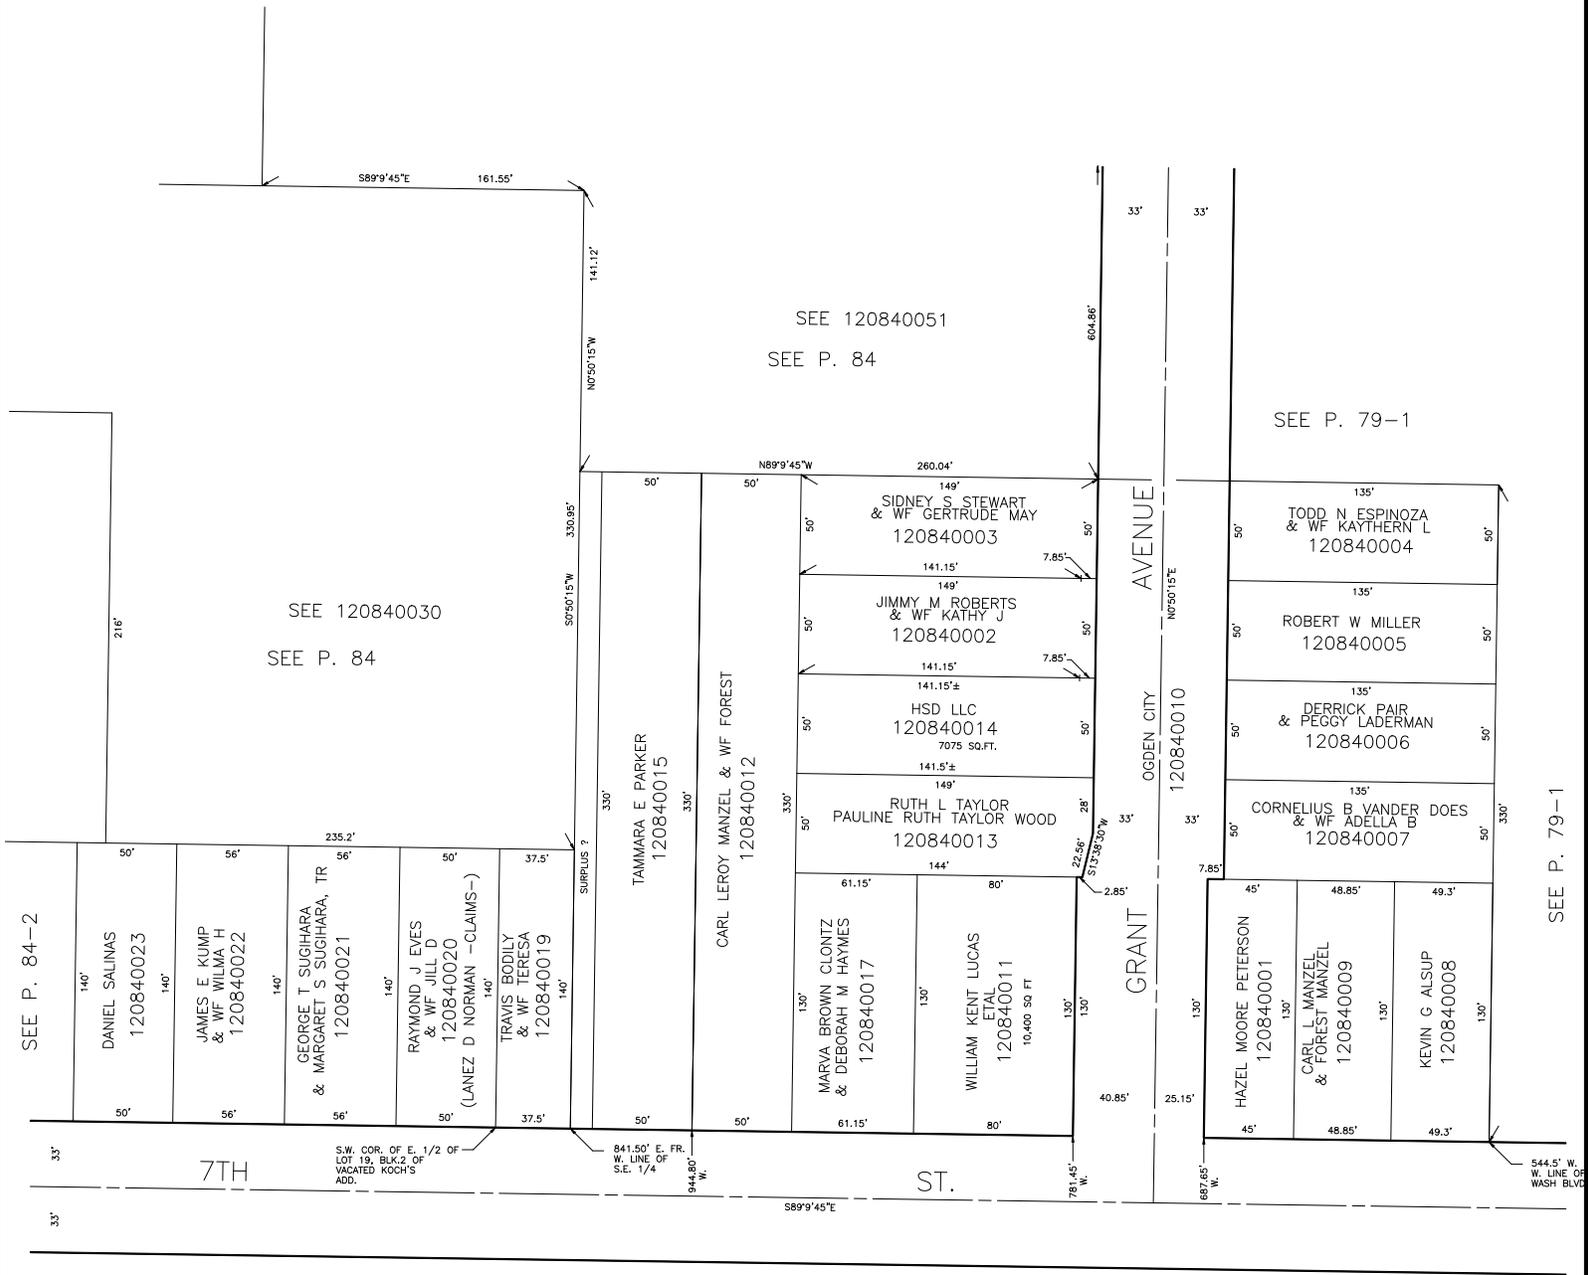

SEE PAGE 89

SEE P. 79-1

SEE P. 79-1

SEE 120840051  
SEE P. 84

SEE 120840030  
SEE P. 84

SEE P. 84-2

S.W. COR. OF E. 1/2 OF  
LOT 13, BLK 2 OF  
VACATED KOCH'S  
ADD.

841.50' E. FR.  
W. LINE OF  
S.E. 1/4

944.80'  
W.

781.45'  
W.

667.65'  
W.

544.5' W. W. LINE OF  
WASH BLVD