

PART OF S.E. 1/4 OF S.E. 1/4 OF SEC. 17, T.6 N., R.1 W., S.L.B. & M.

87

WHITE ADDITION

TAXING UNIT : 25

IN OGDEN CITY

PREFIX : 12-087

SCALE 1"=50'

SEE PAGE 89

1/4 OF 1/4 SEC. LINE

SEE PAGE 88

8TH.

N. 89° 09' 45" W.

STREET

SEE PAGE 90

AVENUE


SEE PAGE 90

GRANT

BOULEVARD

WASHINGTON

SEE PAGE 86

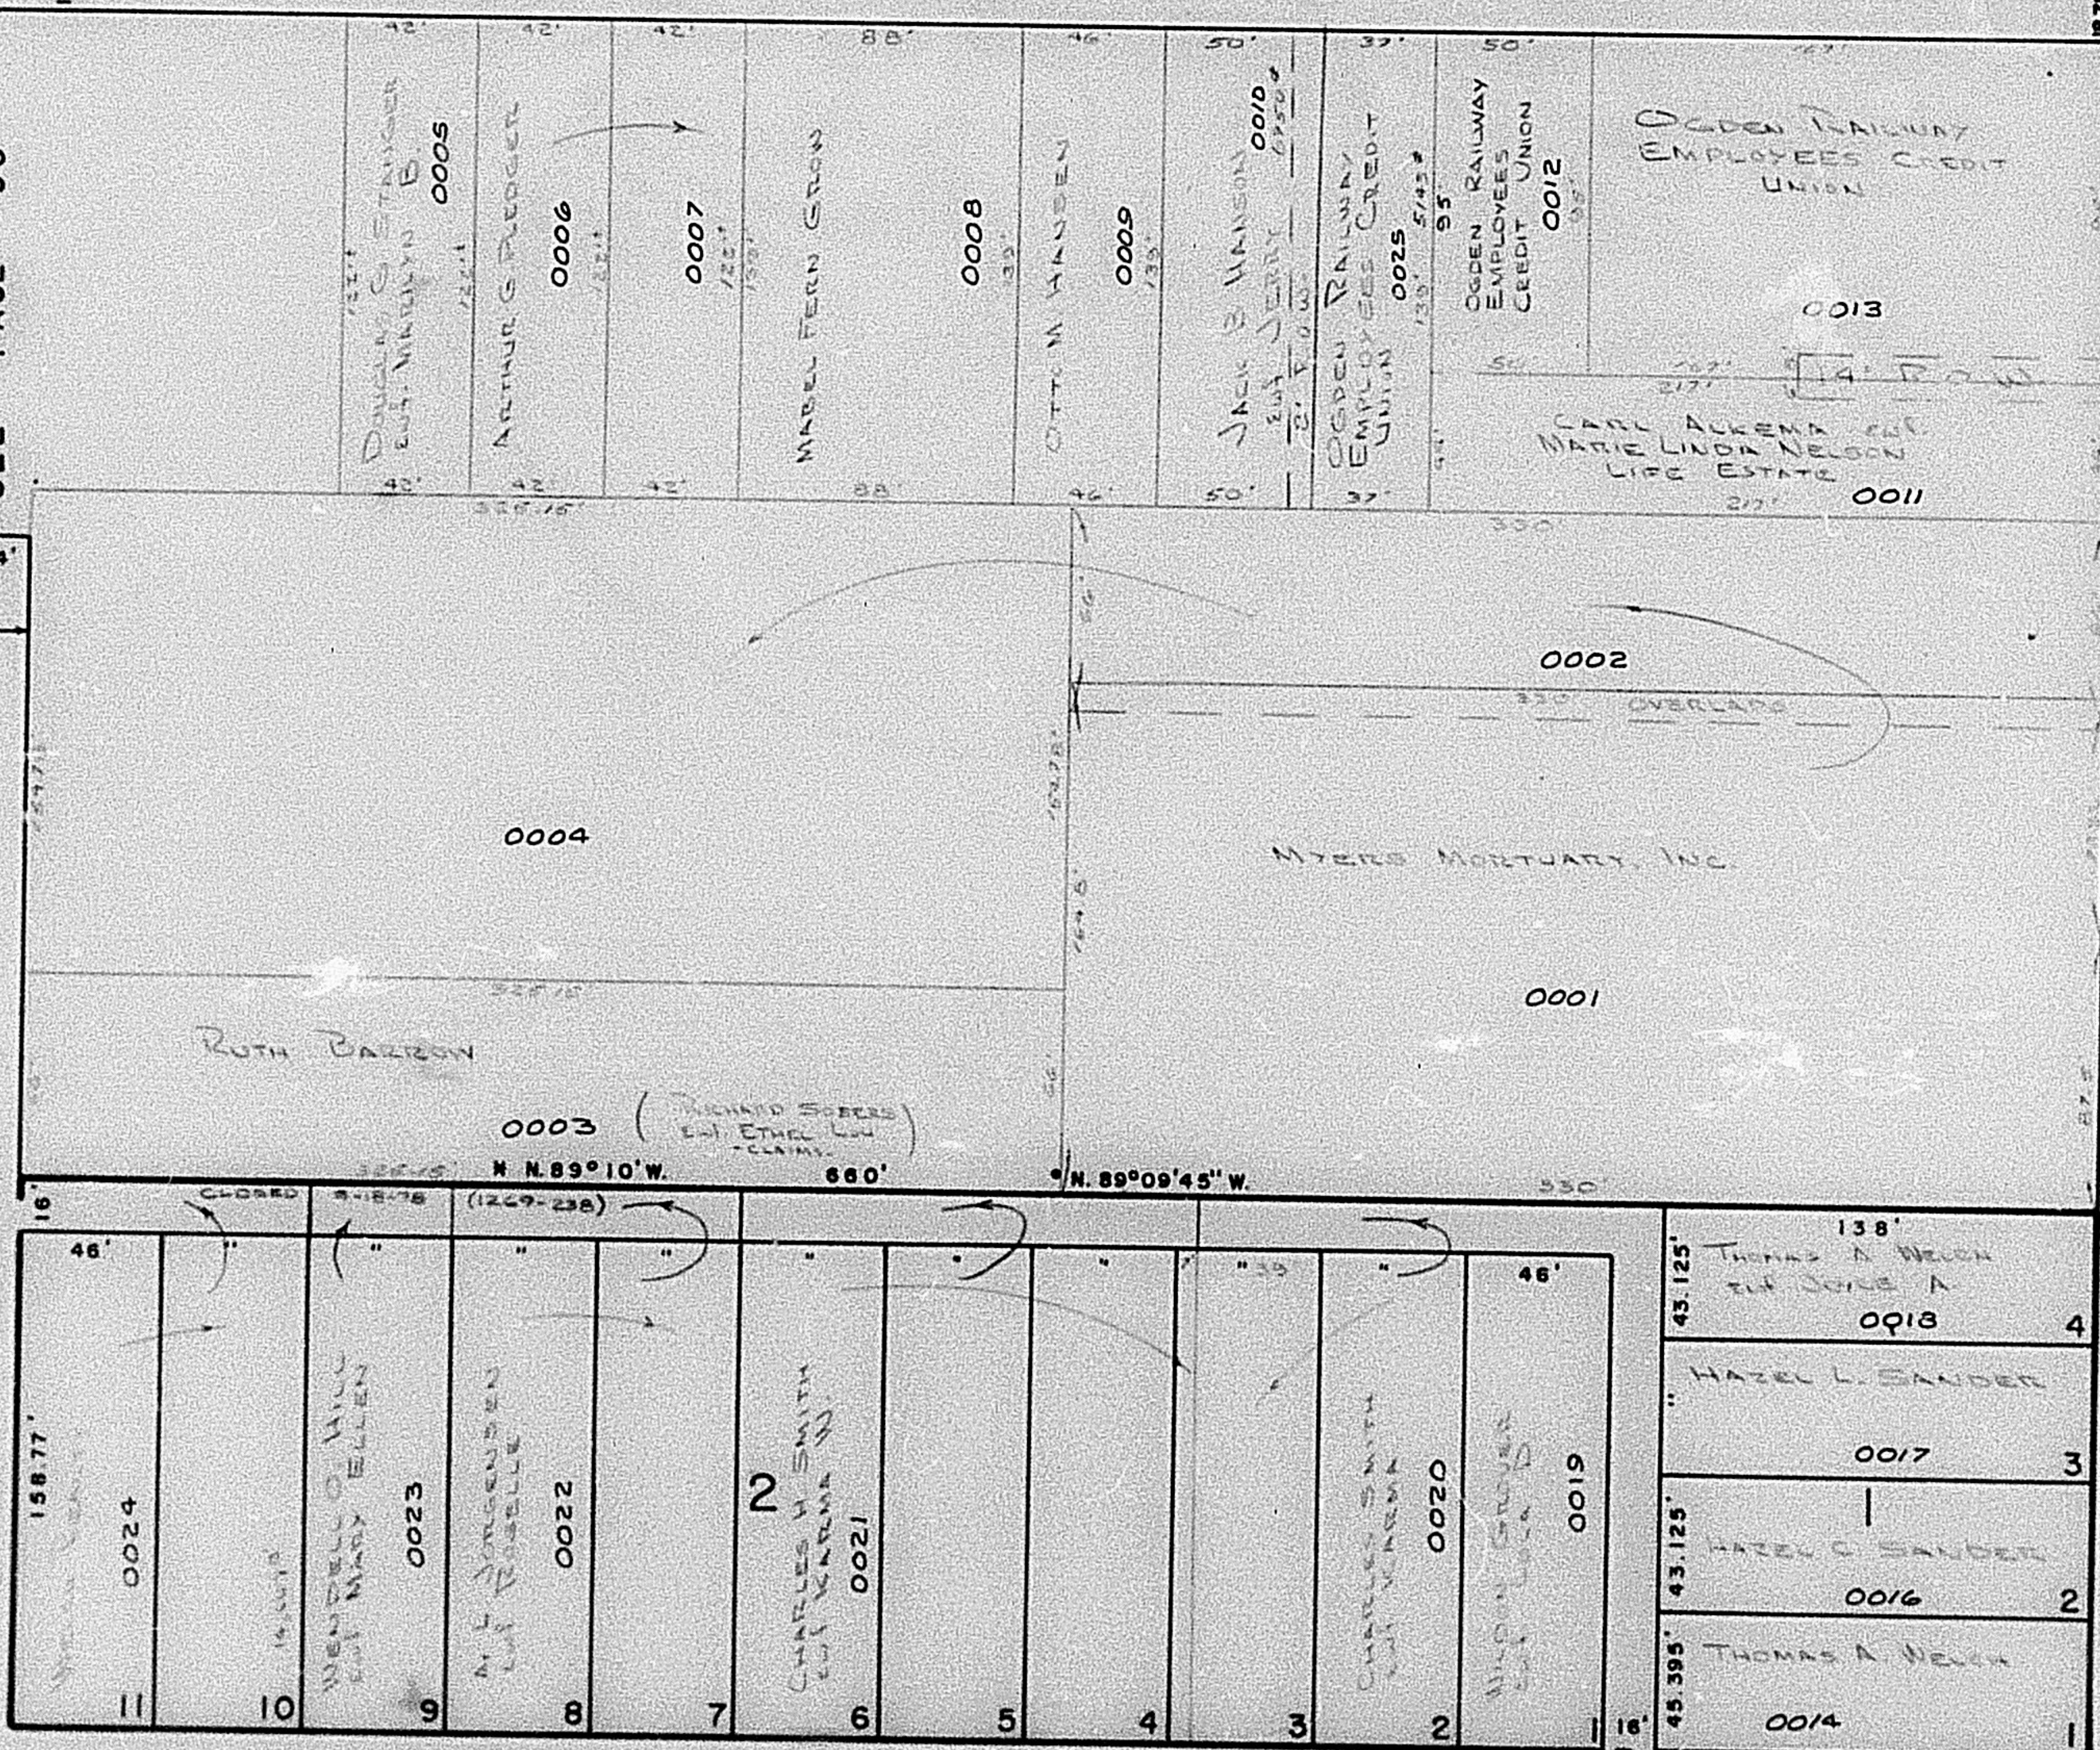

9TH.

SEC. LINE N. 89° 10' 45" W.
E. N. 89° 09' 45" W.

STREET

* OGDEN CITY ENG. DEPT. PLATS
* ORIG. DEED. PLAT

SEE PAGE 104

W.F.J. 2-73