

PART OF S.E. 1/4 OF S.E. 1/4 OF SEC. 17, T6N., R.1W., S.L.B. & M.

87

WHITE ADDITION

TAXING UNIT - 25

IN OGDEN CITY

PREFIX - 12-087

SCALE 1"=50'

SEE PAGE 89

1/4 OF 1/4 SEC. LINE

SEE PAGE 88

8TH.

N. 89° 09' 45" W.

STREET

SEE PAGE 90


AVENUE

SEE PAGE 90

SEE PAGE 89-1

GRANT

N. 0° 50' 15" E.

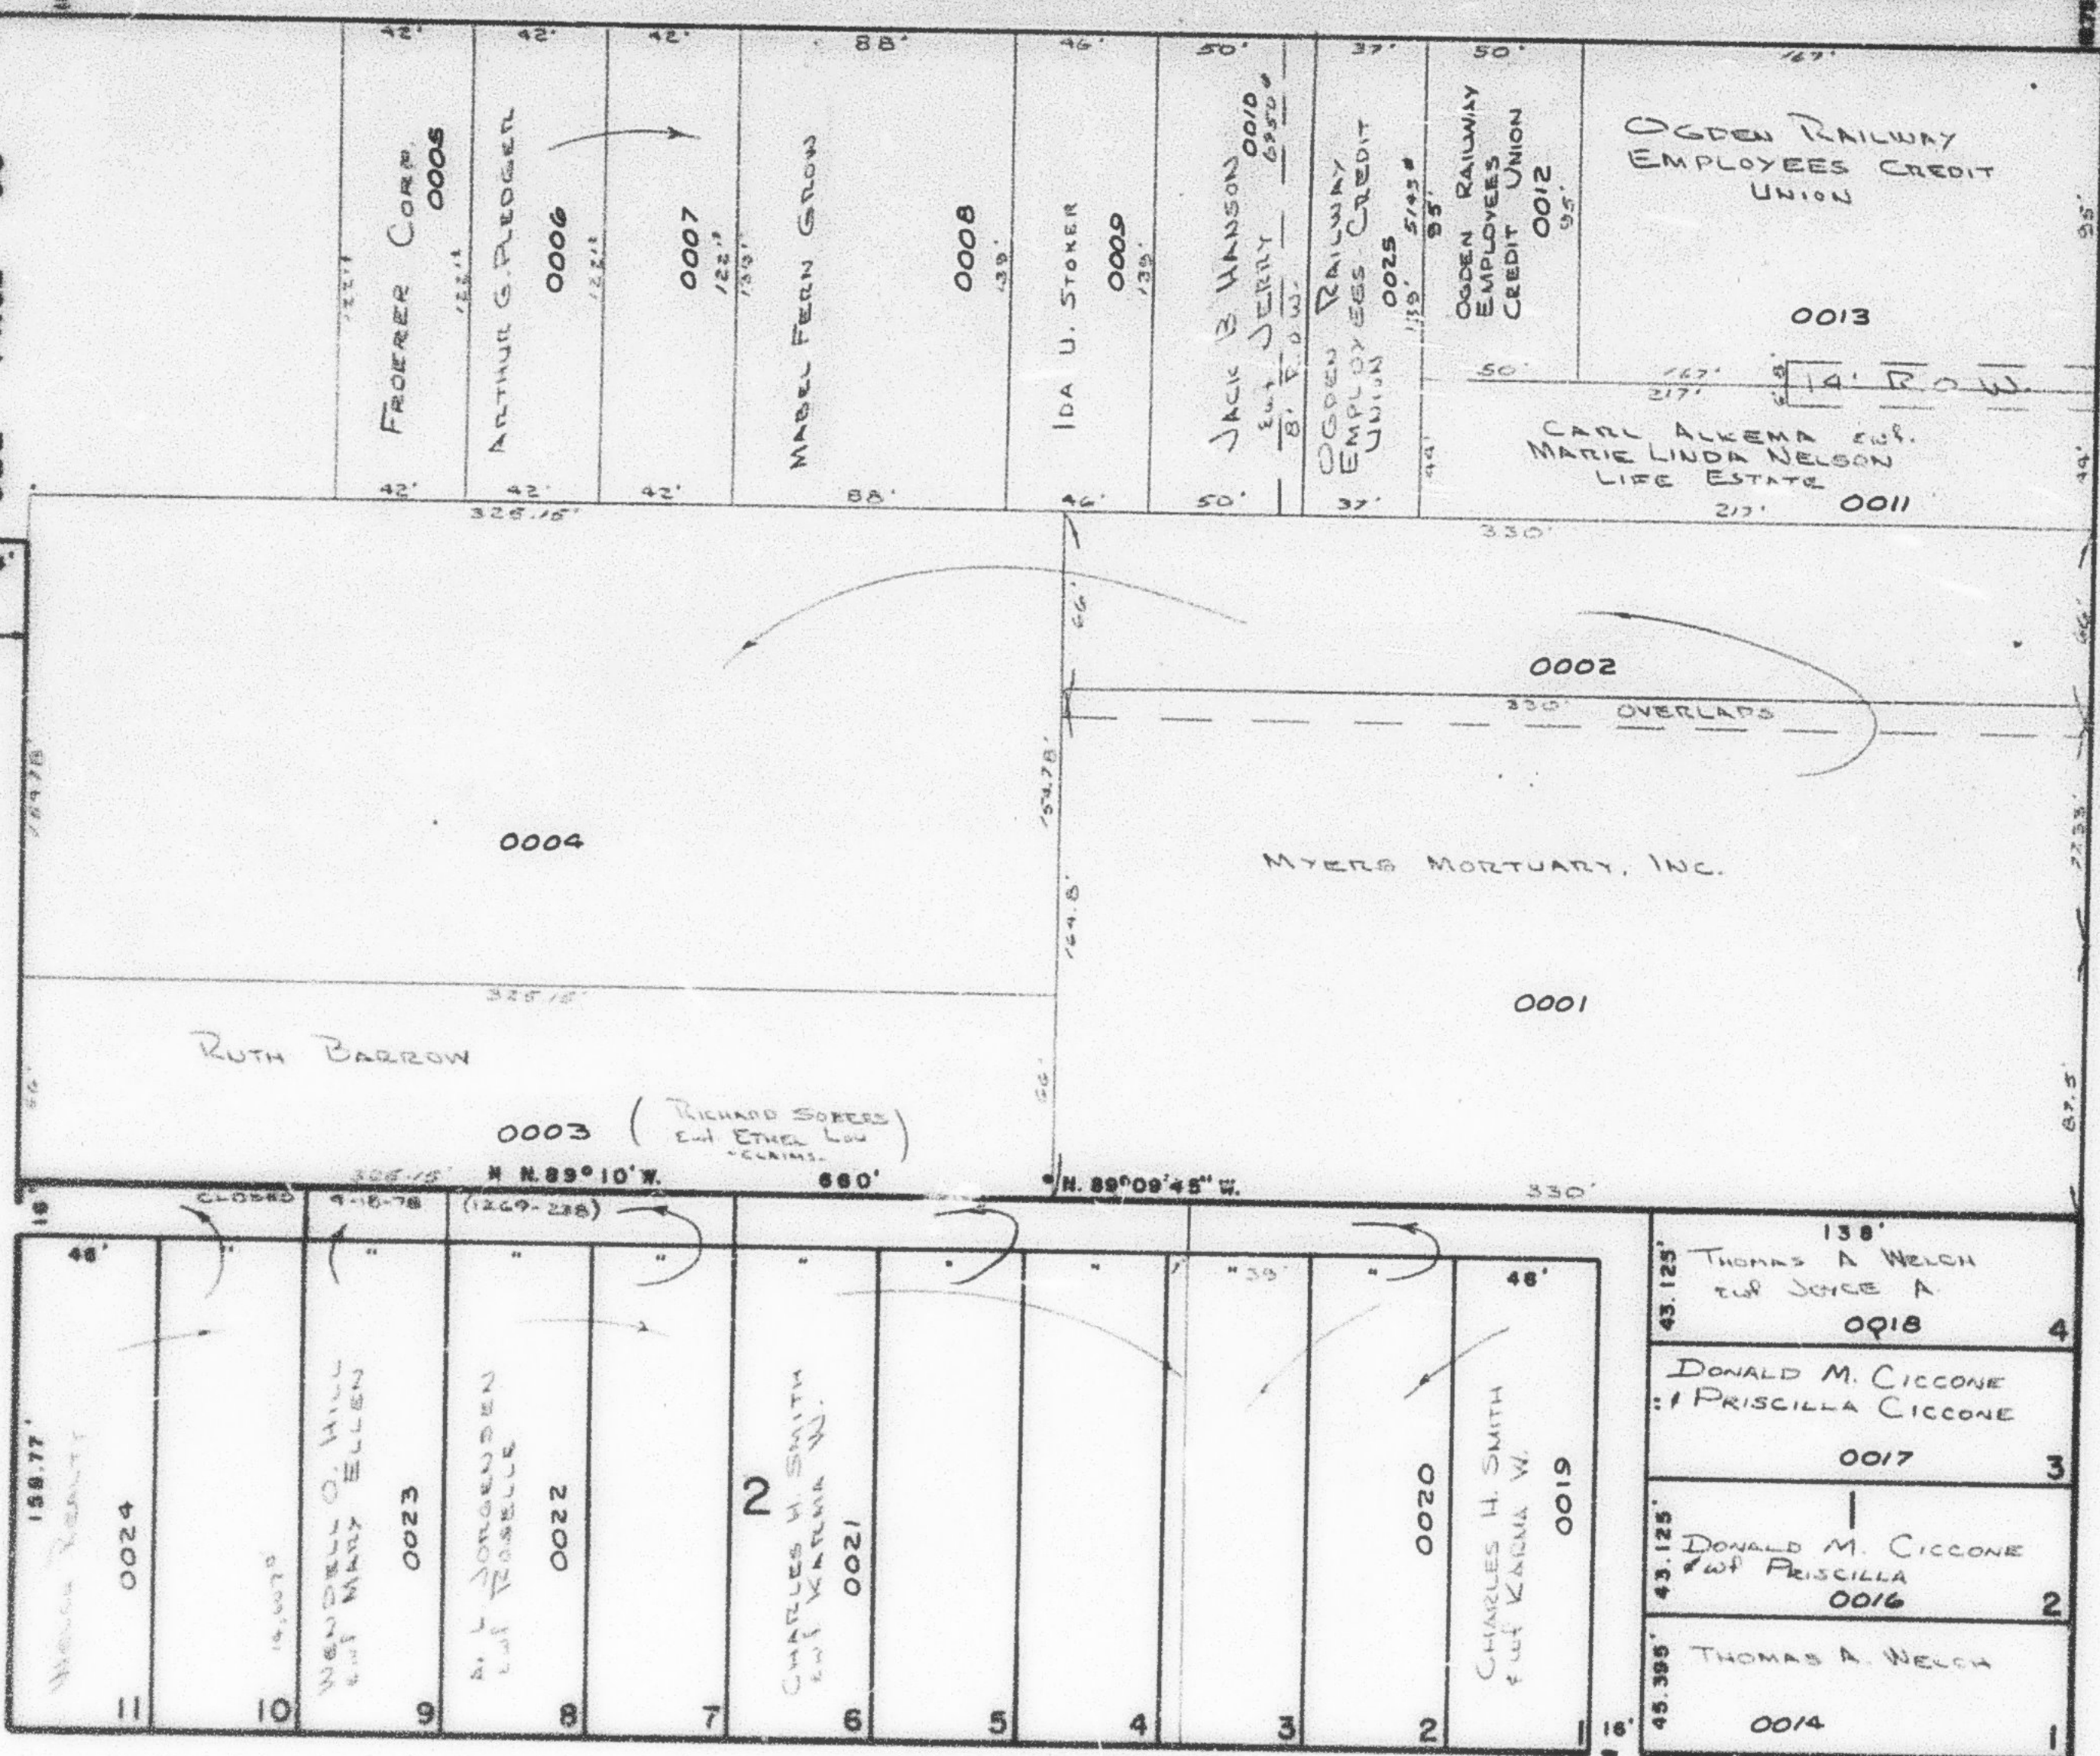

BOULEVARD

WASHINGTON

SEE PAGE 86

N. 0° 50' 15" E.

* OGDEN CITY ENG. DEPT. PLATS
* ORIS. DES. PLAT

SEE PAGE 104

W.F.J. 2-75