

PART OF THE S.E. 1/4 OF THE S.E. 1/4, OF SEC. 17, T.6N., R.1W., S.L.B. & M.

WHITE ADDITION

IN OGDEN CITY

SCALE 1" = 50'

TAXING UNIT: 25

SEE PAGE 89


1/4 OF 1/4 SEC. LINE

SEE PAGE 88

8 TH.

STREET

N89°9'45"W

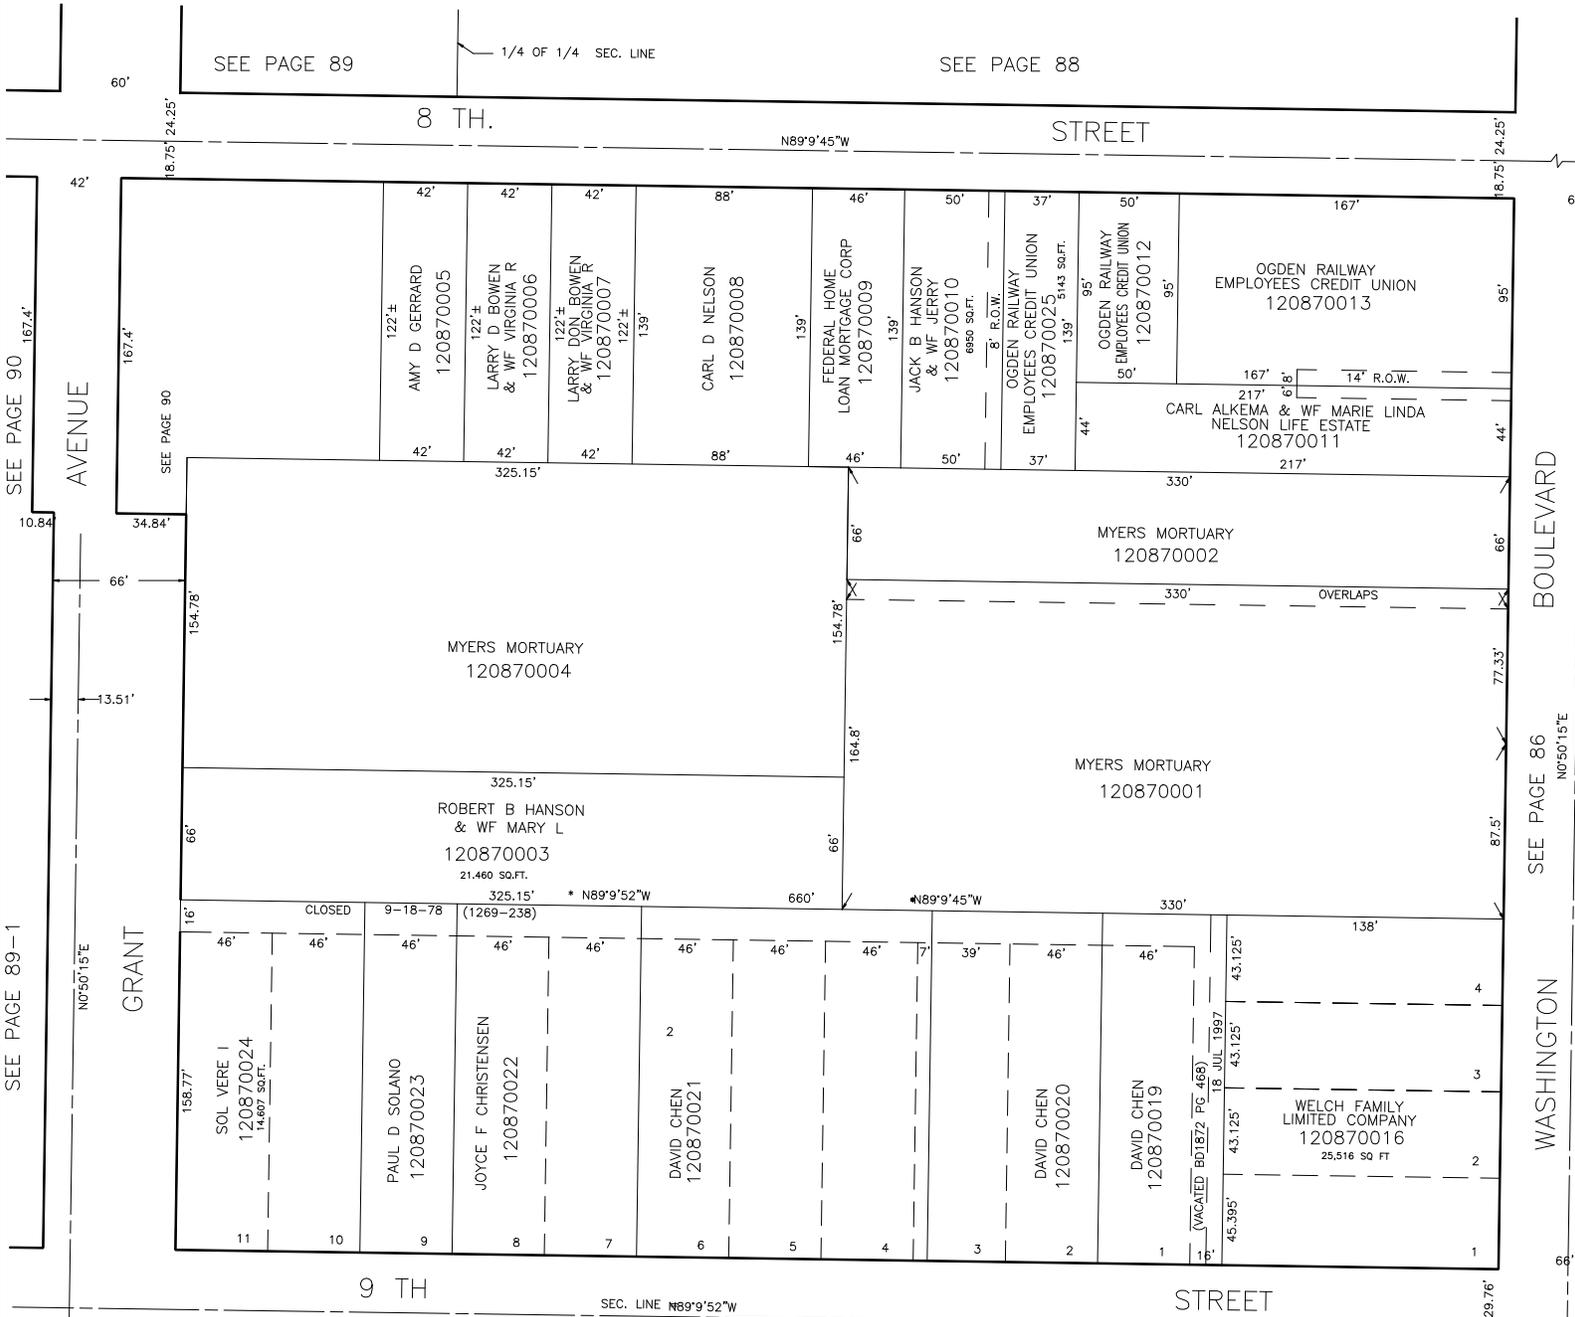

SEE PAGE 90 167.4'

AVENUE

SEE PAGE 89-1 10.84'

SEE PAGE 89-1

GRANT

BOULEVARD

SEE PAGE 86

WASHINGTON

9 TH

STREET

SEC. LINE N89°9'52"W

N89°9'45"W

OGDEN CITY 120870015

- OGDEN CITY ENG DEPT. PLATS
- ORIG. DED. PLAT

SEE PAGE 104