

N.E. 1/4

94-1

SECTION 18, T.6N.,R.1W., S.L.B.&M.
IN OGDEN CITY

NOTE: P. 95 OMITTED

TAXING UNIT: 25

SCALE 1" = 200'


PREFIX: 12-084

SEE BOOK 11, P. 25
S 89° 22' 05" E 2642.69'

DALE L. SANDERS
201 BETHEL - CLAIMS

WARREN E. STONE
701 CLARA ST.
0036
See 11-042-9024

PARCEL Nos.
0001 to 0010
0012 to 0082
0034
0037
0038

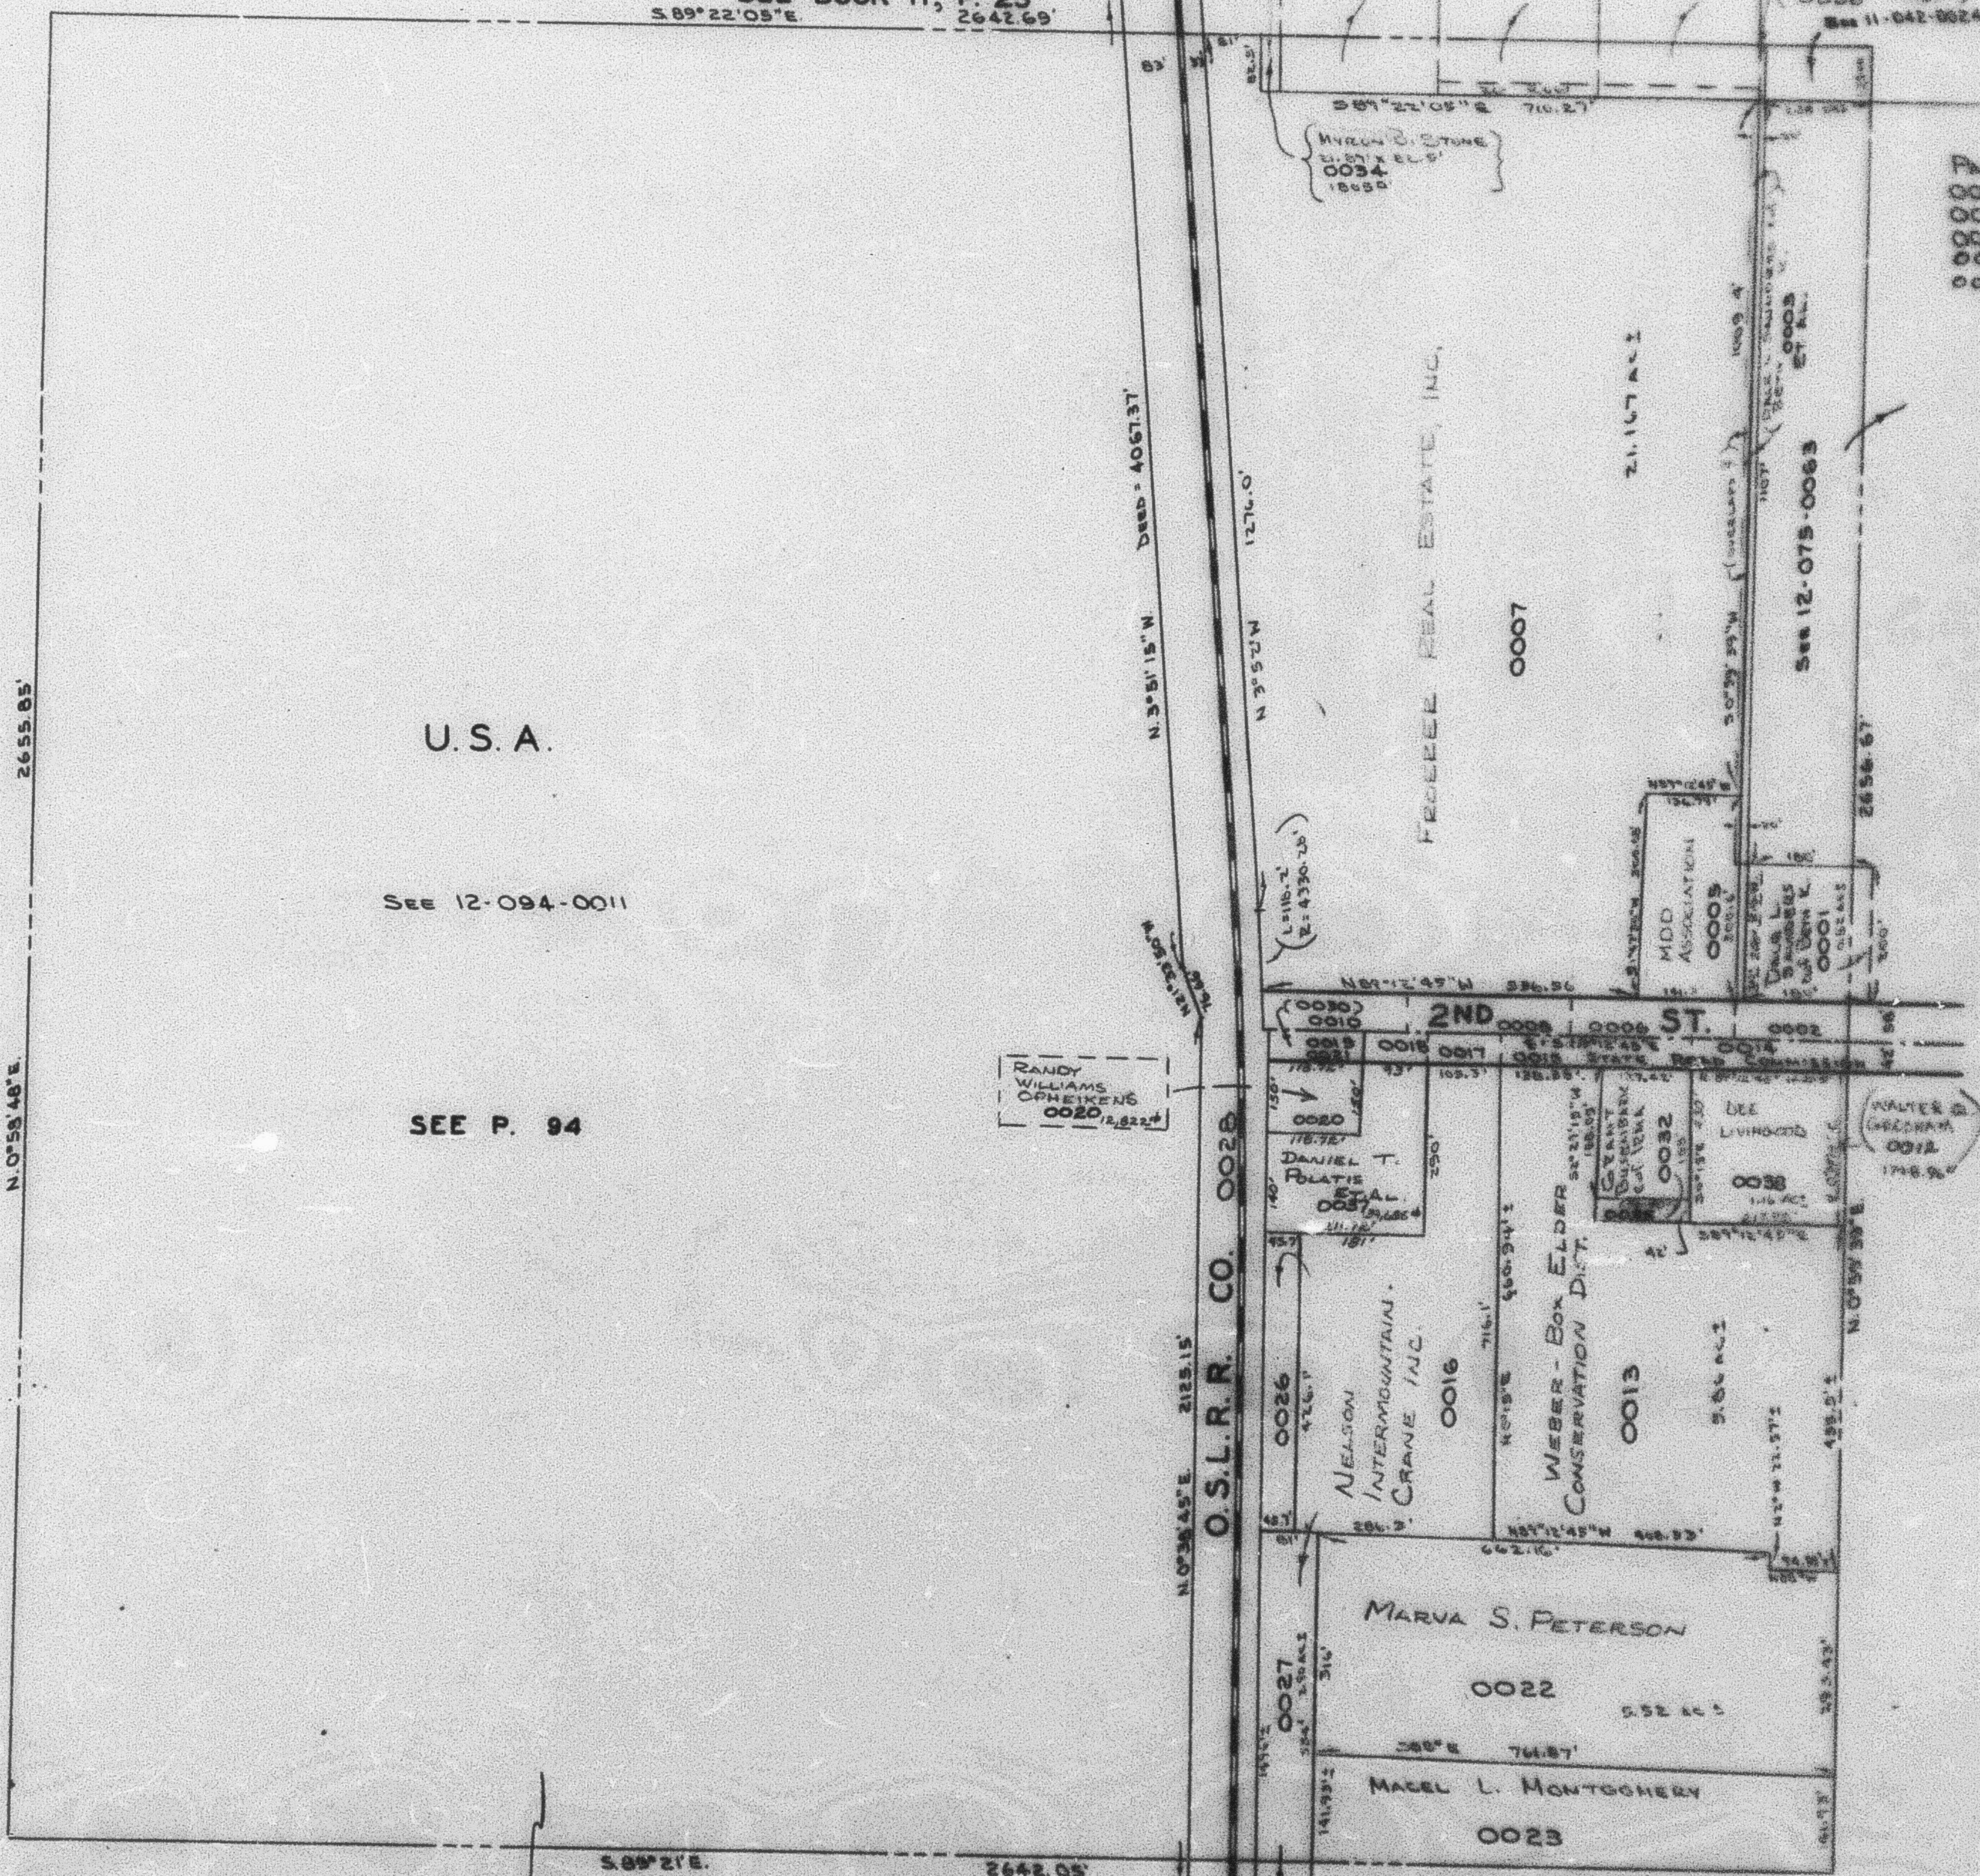

U.S.A.

SEE 12-094-0011

SEE P. 94

RANDY WILLIAMS
CRANE CRANE
0020
12-084-0020

O.S.L.R.R. CO. 0028

FREEREE REAL ESTATE, INC.

0007

WEBER-BOX ELDER
CONSERVATION DIST.

MARVA S. PETERSON

0022

MAGEL L. MONTGOMERY

0023

SEE P. 75

SEE P. 96