

N.E. 1/4

94-1

SECTION 18, T.6N., R.1W., S.L.B.&M.

NOTE: P. 85 OMITTED

TAXING UNIT: 25

IN OGDEN CITY

SCALE 1" = 200'

PREFIX 12-094

SEE BOOK 11, P. 25
S. 89° 22' 05" E 2642.69'

DALE L. SANDERS
BY BETTIE M. CLARK

WARREN K. STONE
BY CLARK S.
0036 18430'
See 11-042-0024

PARCEL Nos.
0001 to 0010
0012 to 0032
0034
0037
0038


U.S.A.

SEE 12-094-0011

SEE P. 94

RANDY
WILLIAMS
OPHEIKENS
0020 12,821.4'

O.S.L.R.R. CO. 0028

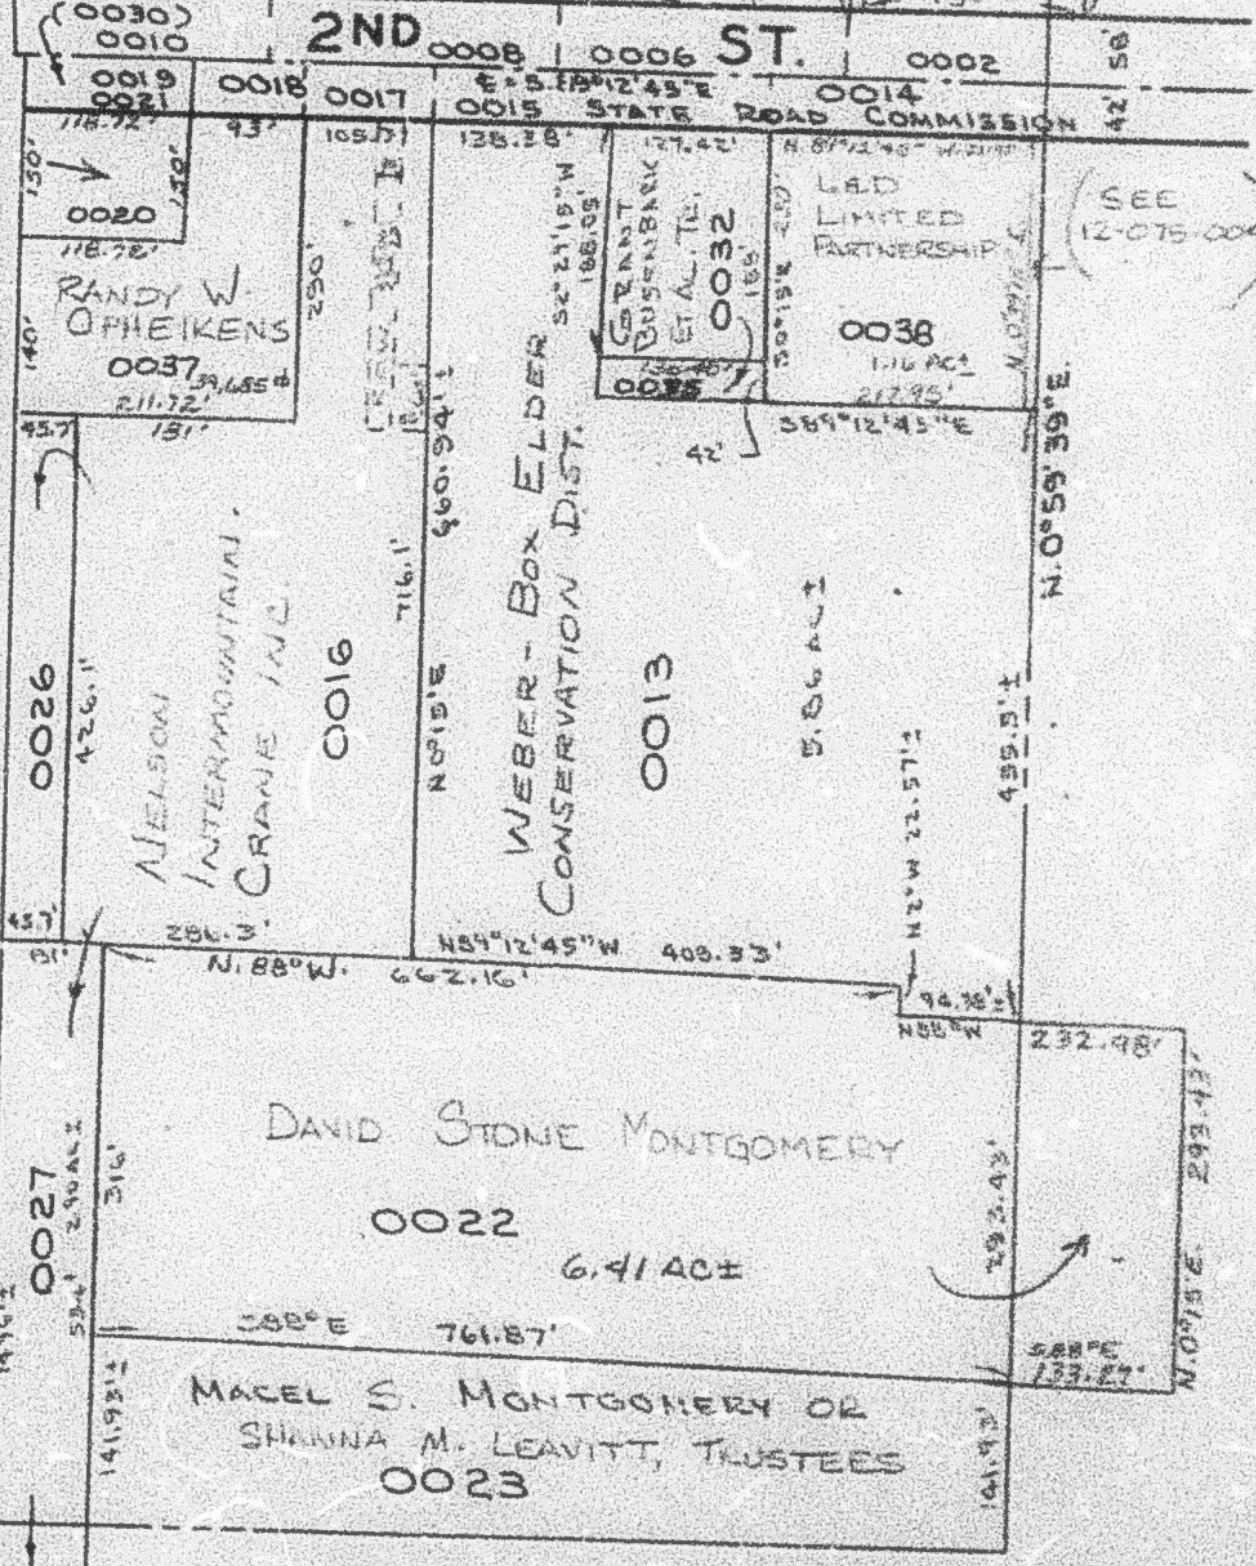

SEE P. 75

SEE P. 96