

TAXING UNIT: 25,359,362

SECTION 19, T.6N., R.1W., S.L.B. & M.

IN OGDEN CITY & MARRIOTT-SLATERVILLE CITY
SCALE 1" = 200'

SEE P. 94

SEE P. 94


STANDARD 1/4 SEC. LINE

ASSUMED 1/4 SEC. LINE

SEE BOOK 15, P. 62

SEE BOOK 15, P. 62

SEE P. 98

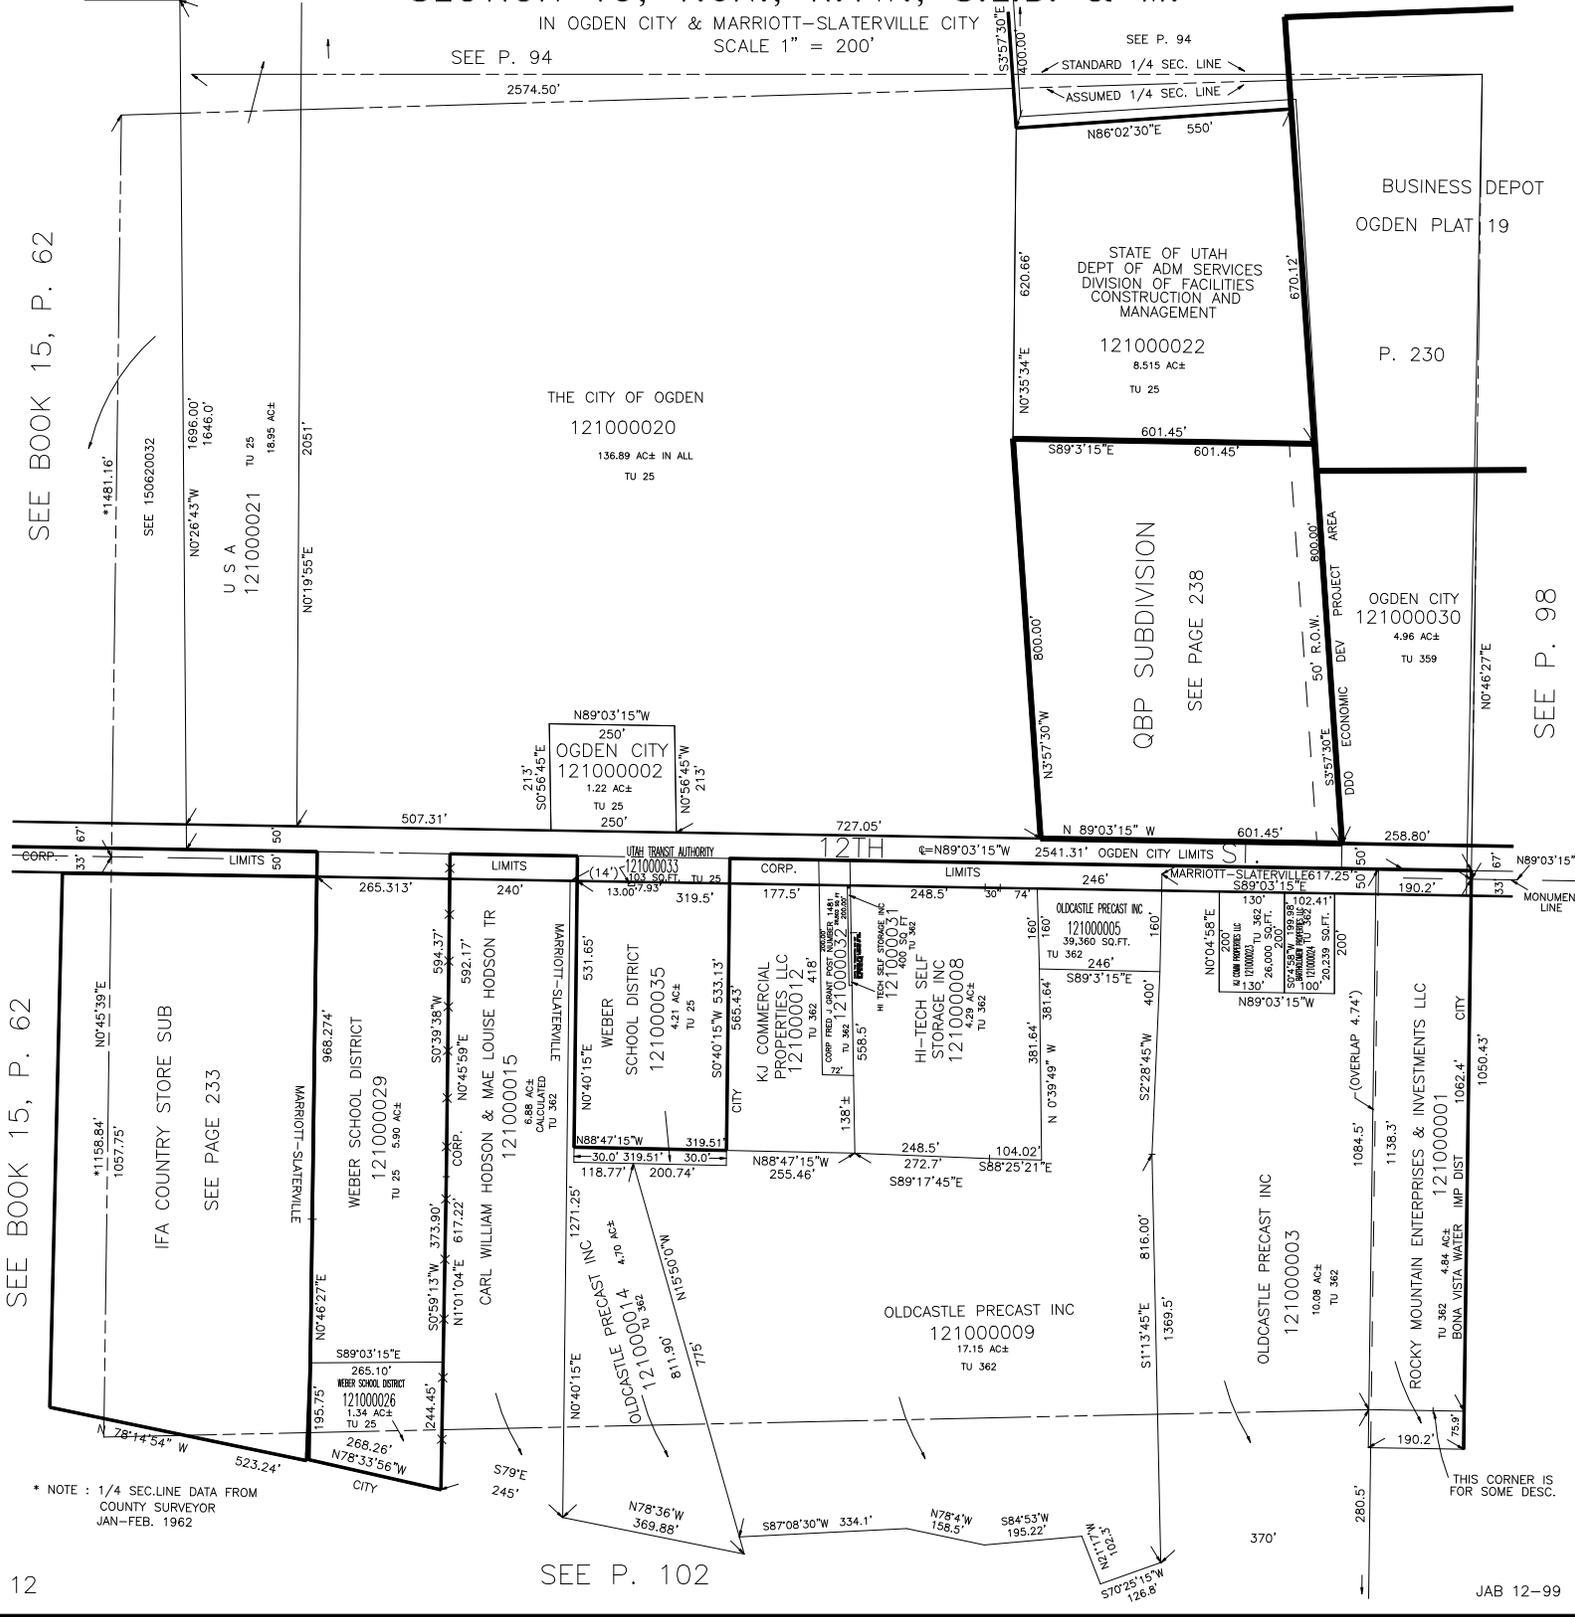

SEE 150620032
 1696.00'
 1646.0'
 TU 25
 18.95 AC±

U.S.A.
 121000021
 TU 25
 18.95 AC±

THE CITY OF OGDEN
 121000020
 136.89 AC± IN ALL
 TU 25

OGDEN CITY
 121000002
 1.22 AC±
 TU 25
 250'

STATE OF UTAH
 DEPT OF ADM SERVICES
 DIVISION OF FACILITIES
 CONSTRUCTION AND
 MANAGEMENT
 121000022
 8.515 AC±
 TU 25

BUSINESS DEPOT
 OGDEN PLAT 19
 P. 230

OGDEN CITY
 121000030
 4.96 AC±
 TU 359

QBP SUBDIVISION
 SEE PAGE 238

IFA COUNTRY STORE SUB
 SEE PAGE 233

WEBER SCHOOL DISTRICT
 121000029
 TU 25
 5.90 AC±

CORP.
 CARL WILLIAM HODSON & MAE LOUISE HODSON TR
 121000015
 6.88 AC±
 CALCULATED
 TU 362

WEBER SCHOOL DISTRICT
 121000035
 TU 25
 4.21 AC±

KJ COMMERCIAL PROPERTIES LLC
 121000012
 TU 362
 418'

HI-TECH SELF STORAGE INC
 121000008
 4.29 AC±
 TU 362

OLDCASTLE PRECAST INC
 121000005
 59.360 AC±
 TU 362

OLDCASTLE PRECAST INC
 121000003
 10.08 AC±
 TU 362

ROCKY MOUNTAIN ENTERPRISES & INVESTMENTS LLC
 121000001
 TU 362
 4.84 AC±
 BONA VISTA WATER IMP DIST

* NOTE : 1/4 SEC.LINE DATA FROM COUNTY SURVEYOR JAN-FEB. 1962

SEE P. 102