


S.W. 1/4
SECTION 19, T.6N., R.1W., S.L.B. & M.

TAXING UNIT: 277, 362

IN WEST HAVEN CITY & MARRIOTT-SLATERVILLE CITY

SCALE 1" = 200'

SEE PAGE 100

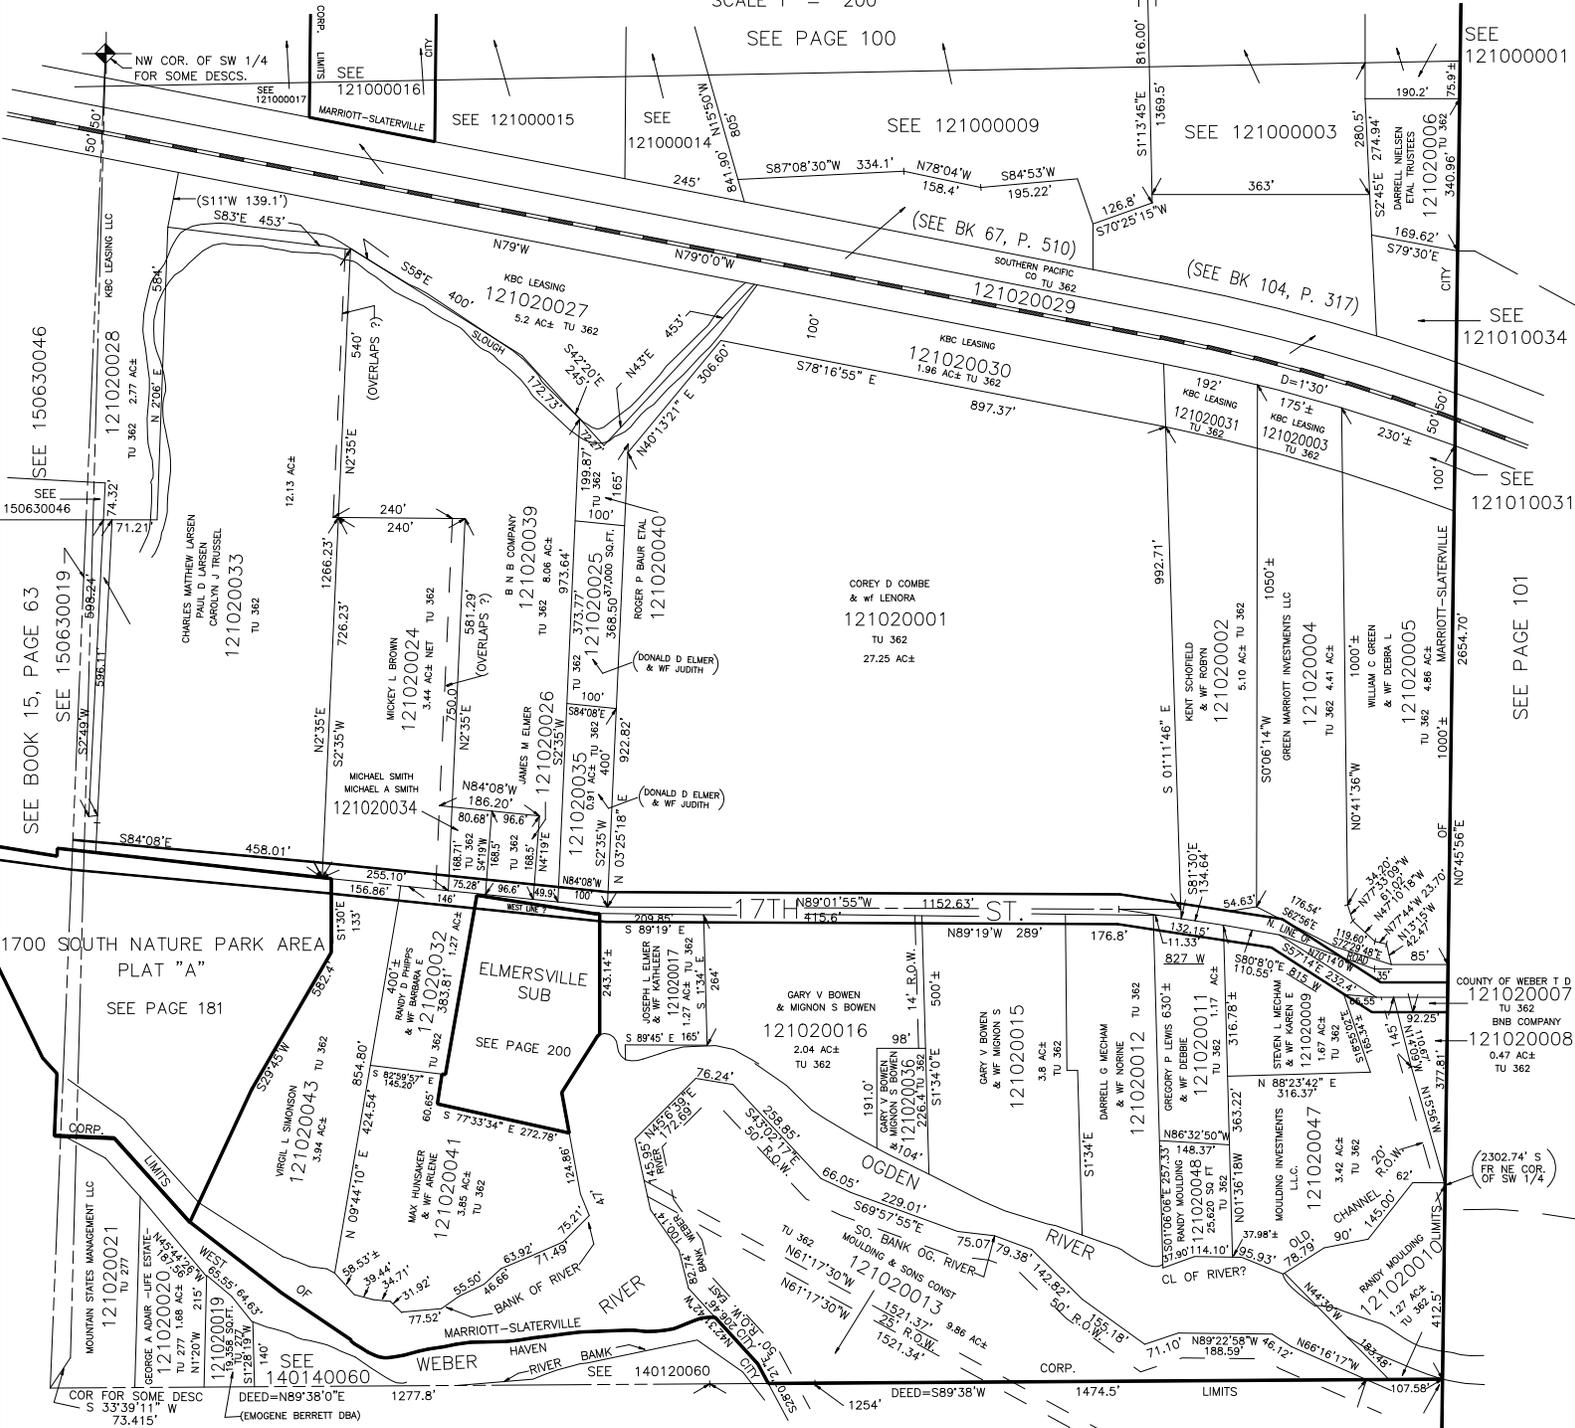

SEE 121000001

SEE 121000015

SEE 121000014

SEE 121000009

SEE 121000003

SEE 121020006

SEE 121010034

SEE 121010031

SEE PAGE 101

COUNTY OF WEBER T. D
TU 362

121020008
BNB COMPANY
0.47 AC±
TU 362

(2302.74' S
OF FRN COR
SW 1/4)

SEE BOOK 15, PAGE 63
SEE 150630046

1700 SOUTH NATURE PARK AREA
PLAT "A"
SEE PAGE 181

MOUNTAIN STATES MANAGEMENT LLC
TU 277
121020021
GEORGE A ADOR - LIFE ESTATE
121020020
TU 277
121020019
121020018
DEED=N89°38'0"E
(EMOGENE BERRETT DBA)
1277.8'

SEE BOOK 14, PAGE 12