


S.W. 1/4
SECTION 19, T.6N., R.1W., S.L.B. & M.

TAXING UNIT: 277, 362

IN WEST HAVEN CITY & MARRIOTT-SLATERVILLE CITY

SCALE 1" = 200'

SEE PAGE 100

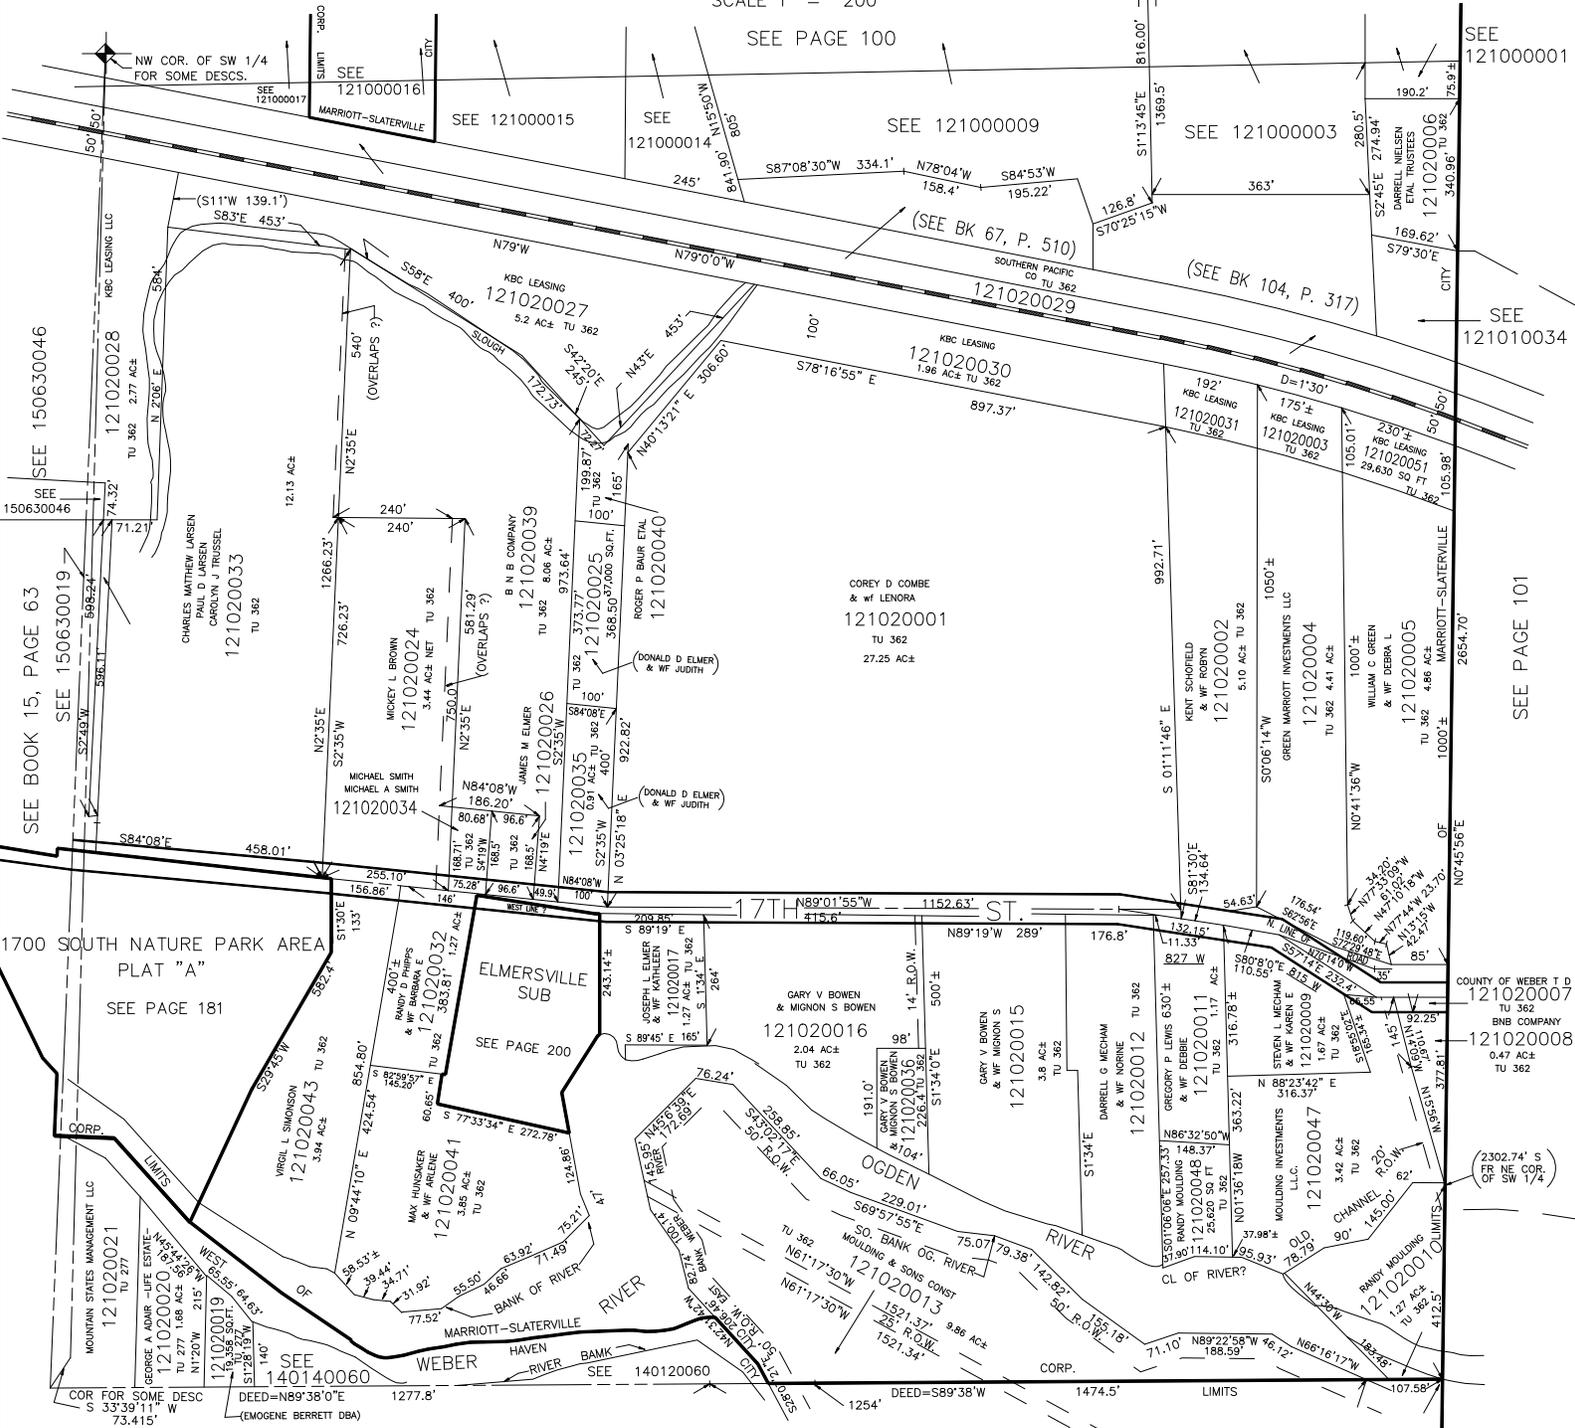

SEE 121000001

SEE 121010034

SEE PAGE 101

COUNTY OF WEBER T. D
TU 362

121020008
0.47 AC±
TU 362

(2302.74' S
OF FRN COR
SW 1/4)

SEE BOOK 15, PAGE 63
SEE 150630046

SEE 150630019
SEE 150630046

1700 SOUTH NATURE PARK AREA
PLAT "A"
SEE PAGE 181

MOUNTAIN STATES MANAGEMENT LLC
TU 277
121020021

SEE BOOK 14, PAGE 12