


S.W. 1/4
SECTION 19, T.6N., R.1W., S.L.B. & M.

TAXING UNIT: 277, 362

IN WEST HAVEN CITY & MARRIOTT-SLATERVILLE CITY

SCALE 1" = 200'

SEE PAGE 100

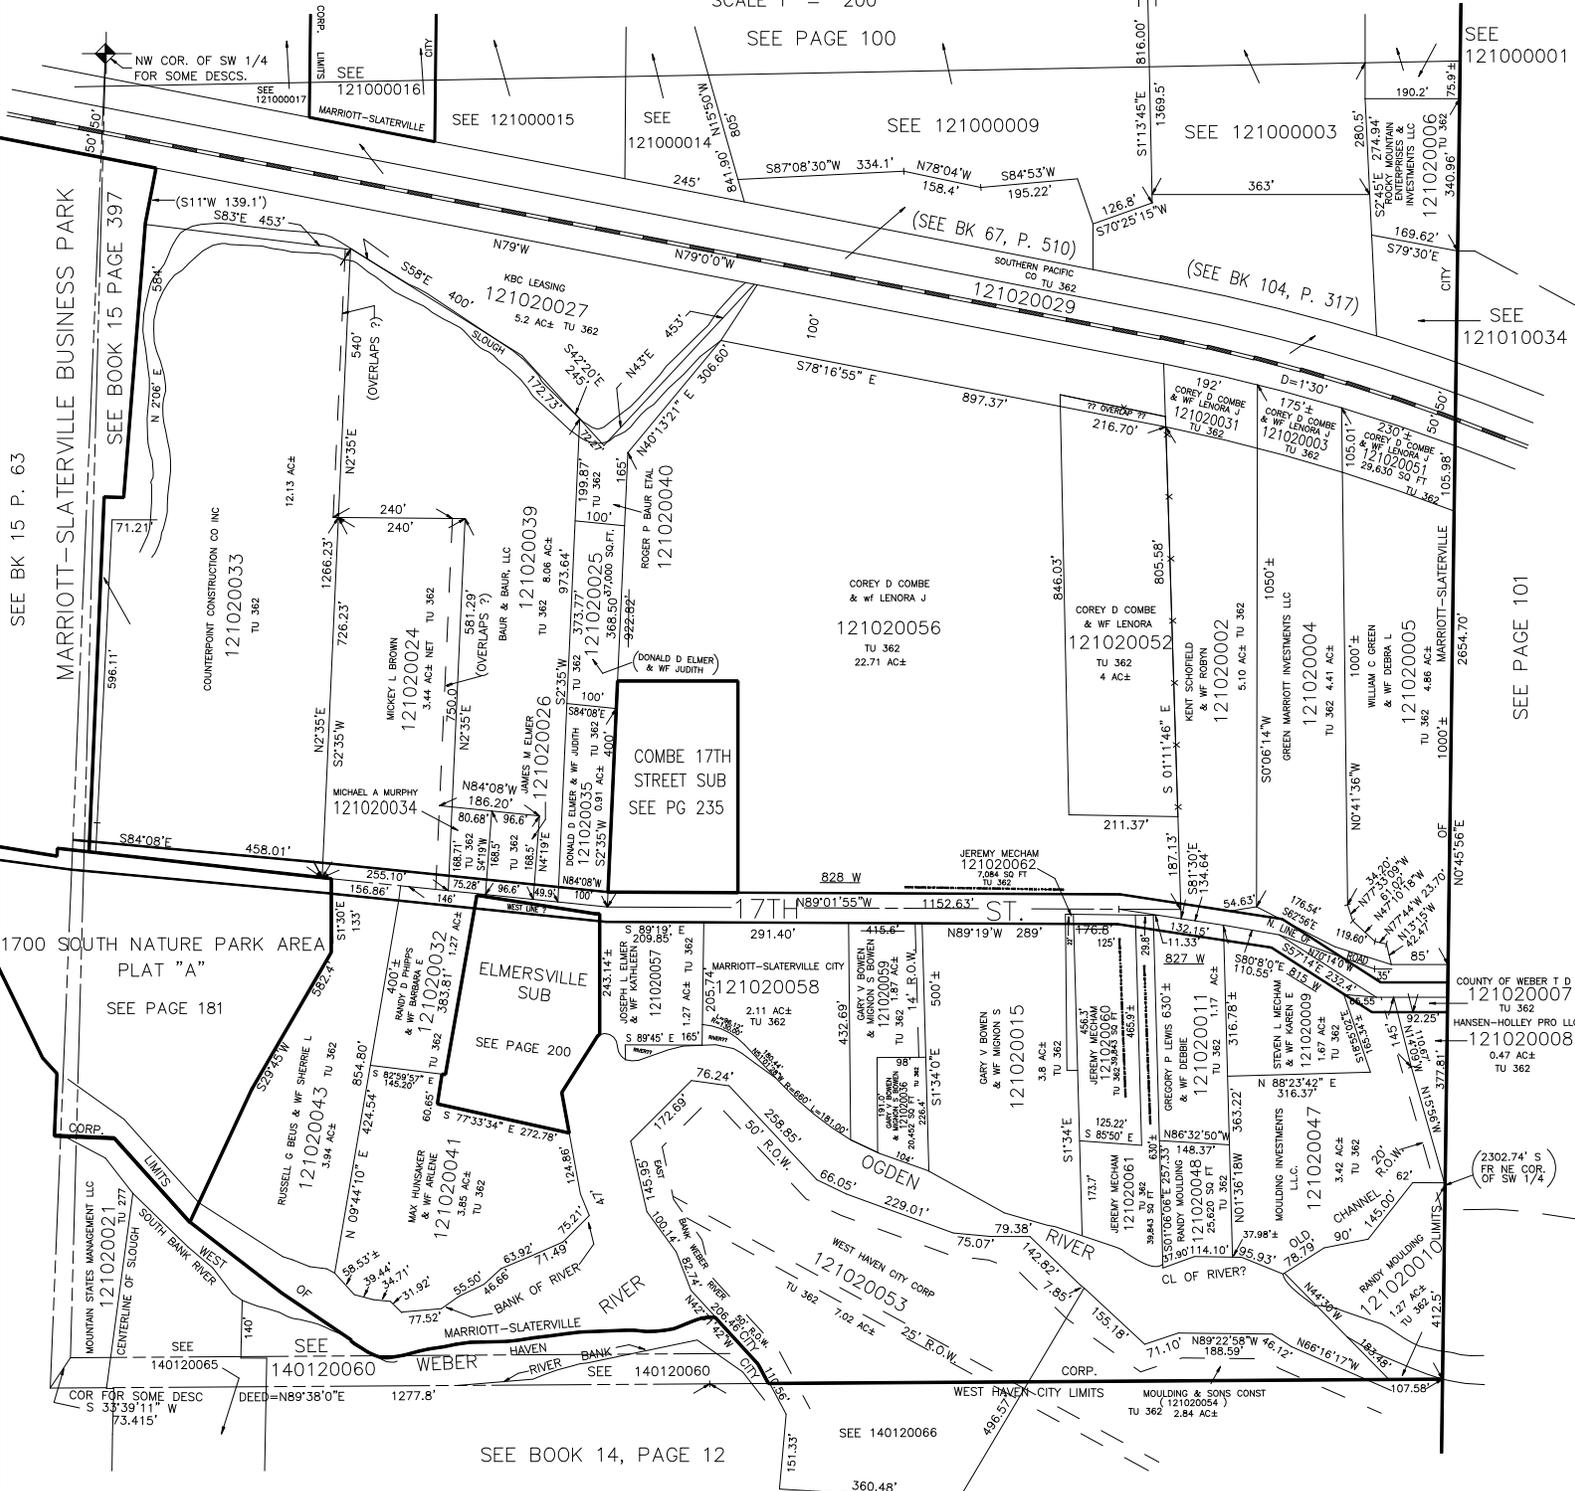

SEE BK 15 P. 63

SEE BOOK 15 PAGE 397

MARRIOTT-SLATERVILLE BUSINESS PARK

1700 SOUTH NATURE PARK AREA
PLAT "A"
SEE PAGE 181

SEE BOOK 14, PAGE 12

SEE 121000001

SEE 121010034

SEE PAGE 101

COUNTY OF WEBER T. D
121020007
TU 362
HANSEN-HOLLEY PRO LLC
121020008
0.47 AC±
TU 362

(2302.74' S
OF FRIE COR
SW 1/4)