


S.W. 1/4
SECTION 19, T.6N., R.1W., S.L.B. & M.

TAXING UNIT: 277, 362

IN WEST HAVEN CITY & MARRIOTT-SLATERVILLE CITY

SCALE 1" = 200'

SEE PAGE 100

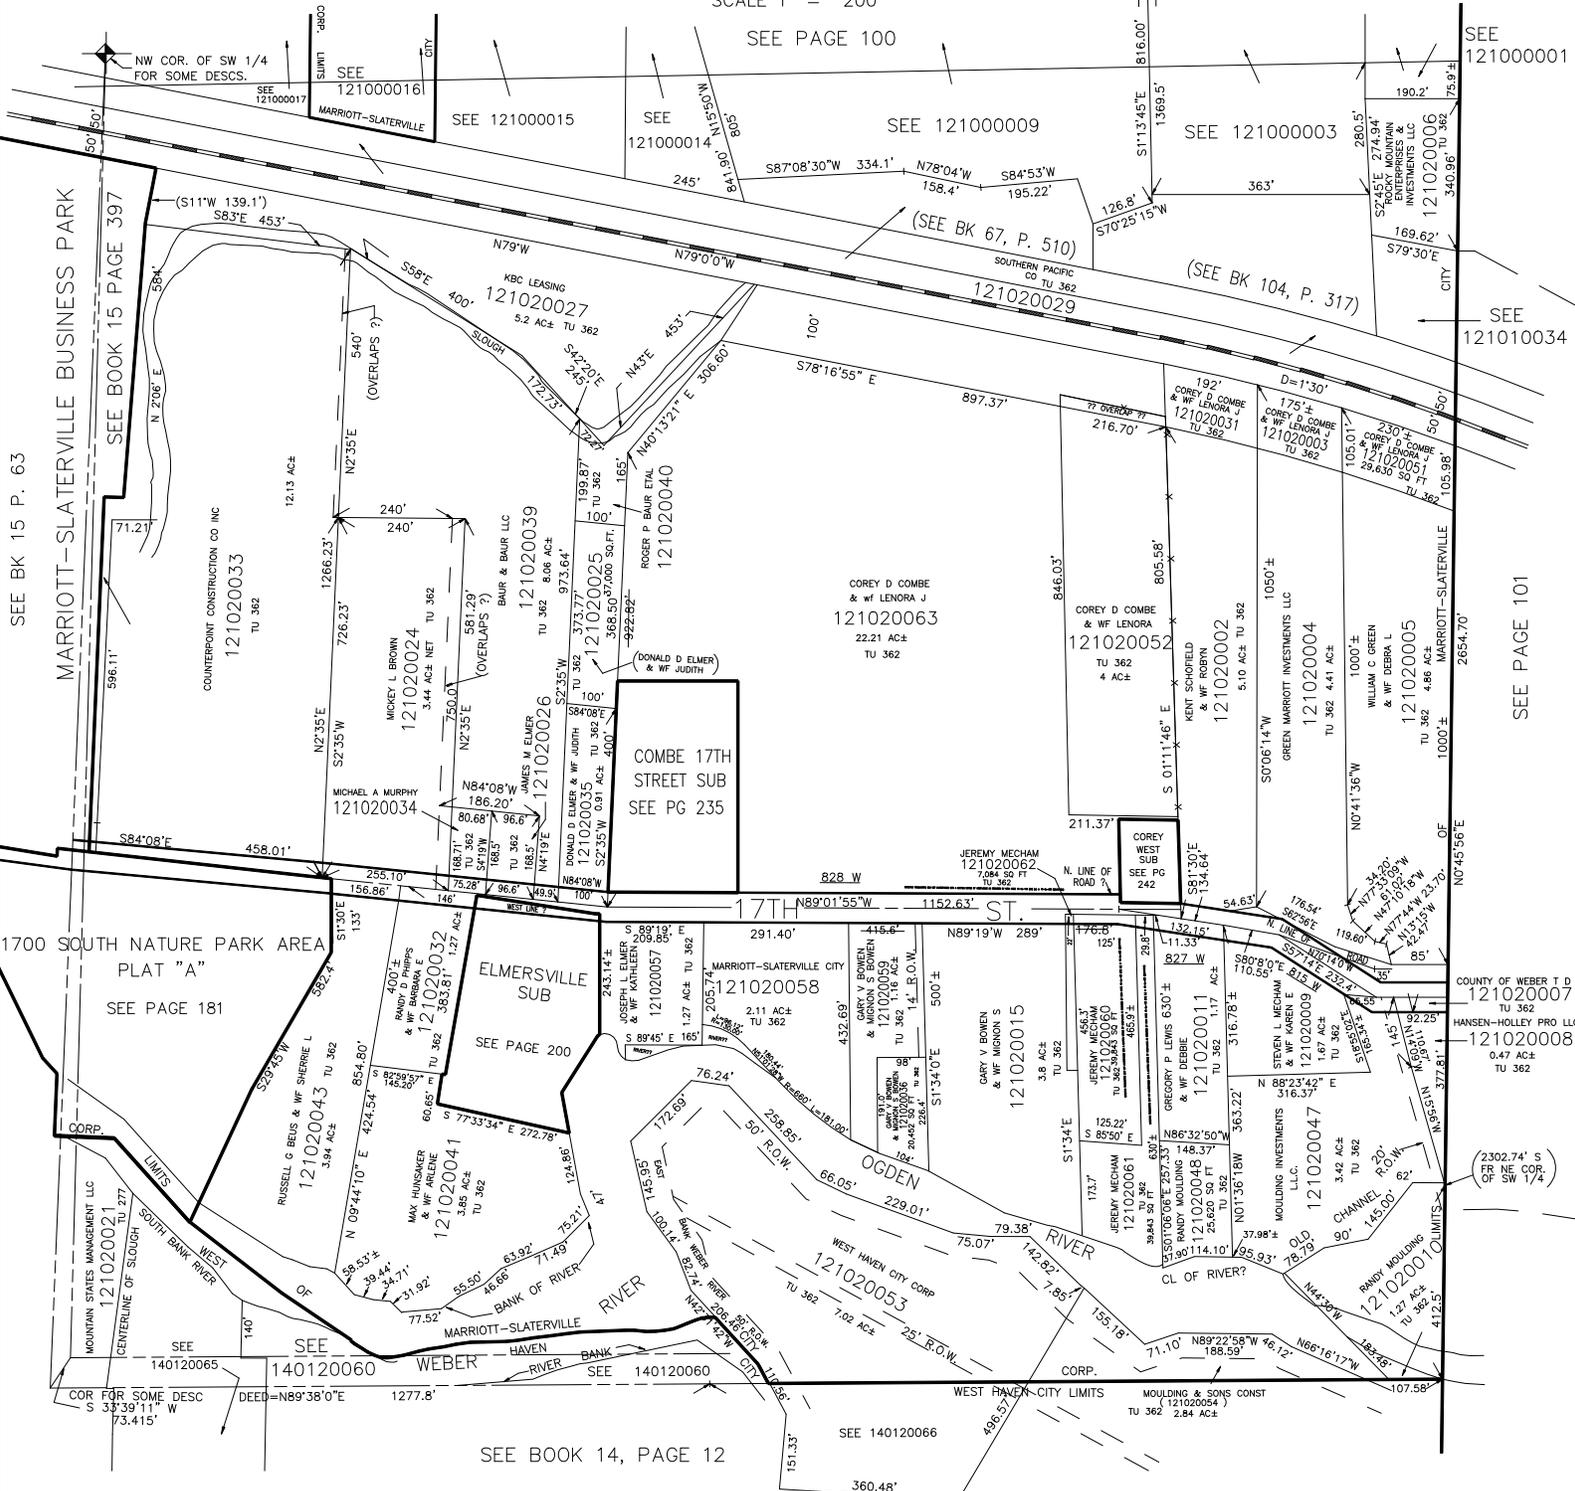

SEE BK 15 P. 63

MARRIOTT-SLATERVILLE BUSINESS PARK
SEE BOOK 15 PAGE 397

1700 SOUTH NATURE PARK AREA
PLAT "A"
SEE PAGE 181

SEE BOOK 14, PAGE 12

SEE 121000001

SEE 121010034

SEE PAGE 101

COUNTY OF WEBER T. D
121020007
TU 362
HANSEN-HOLLEY PRO LLC
121020008
0.47 AC±
TU 362

(2302.74' S
OF FRN COR
SW 1/4)