

S.W. 1/4

102


# SECTION 19, T.6N., R.1W., S.L.B. & M.

TAXING UNIT: 277, 362

IN WEST HAVEN CITY & MARRIOTT-SLATERVILLE CITY

SCALE 1" = 200'

SEE PAGE 100

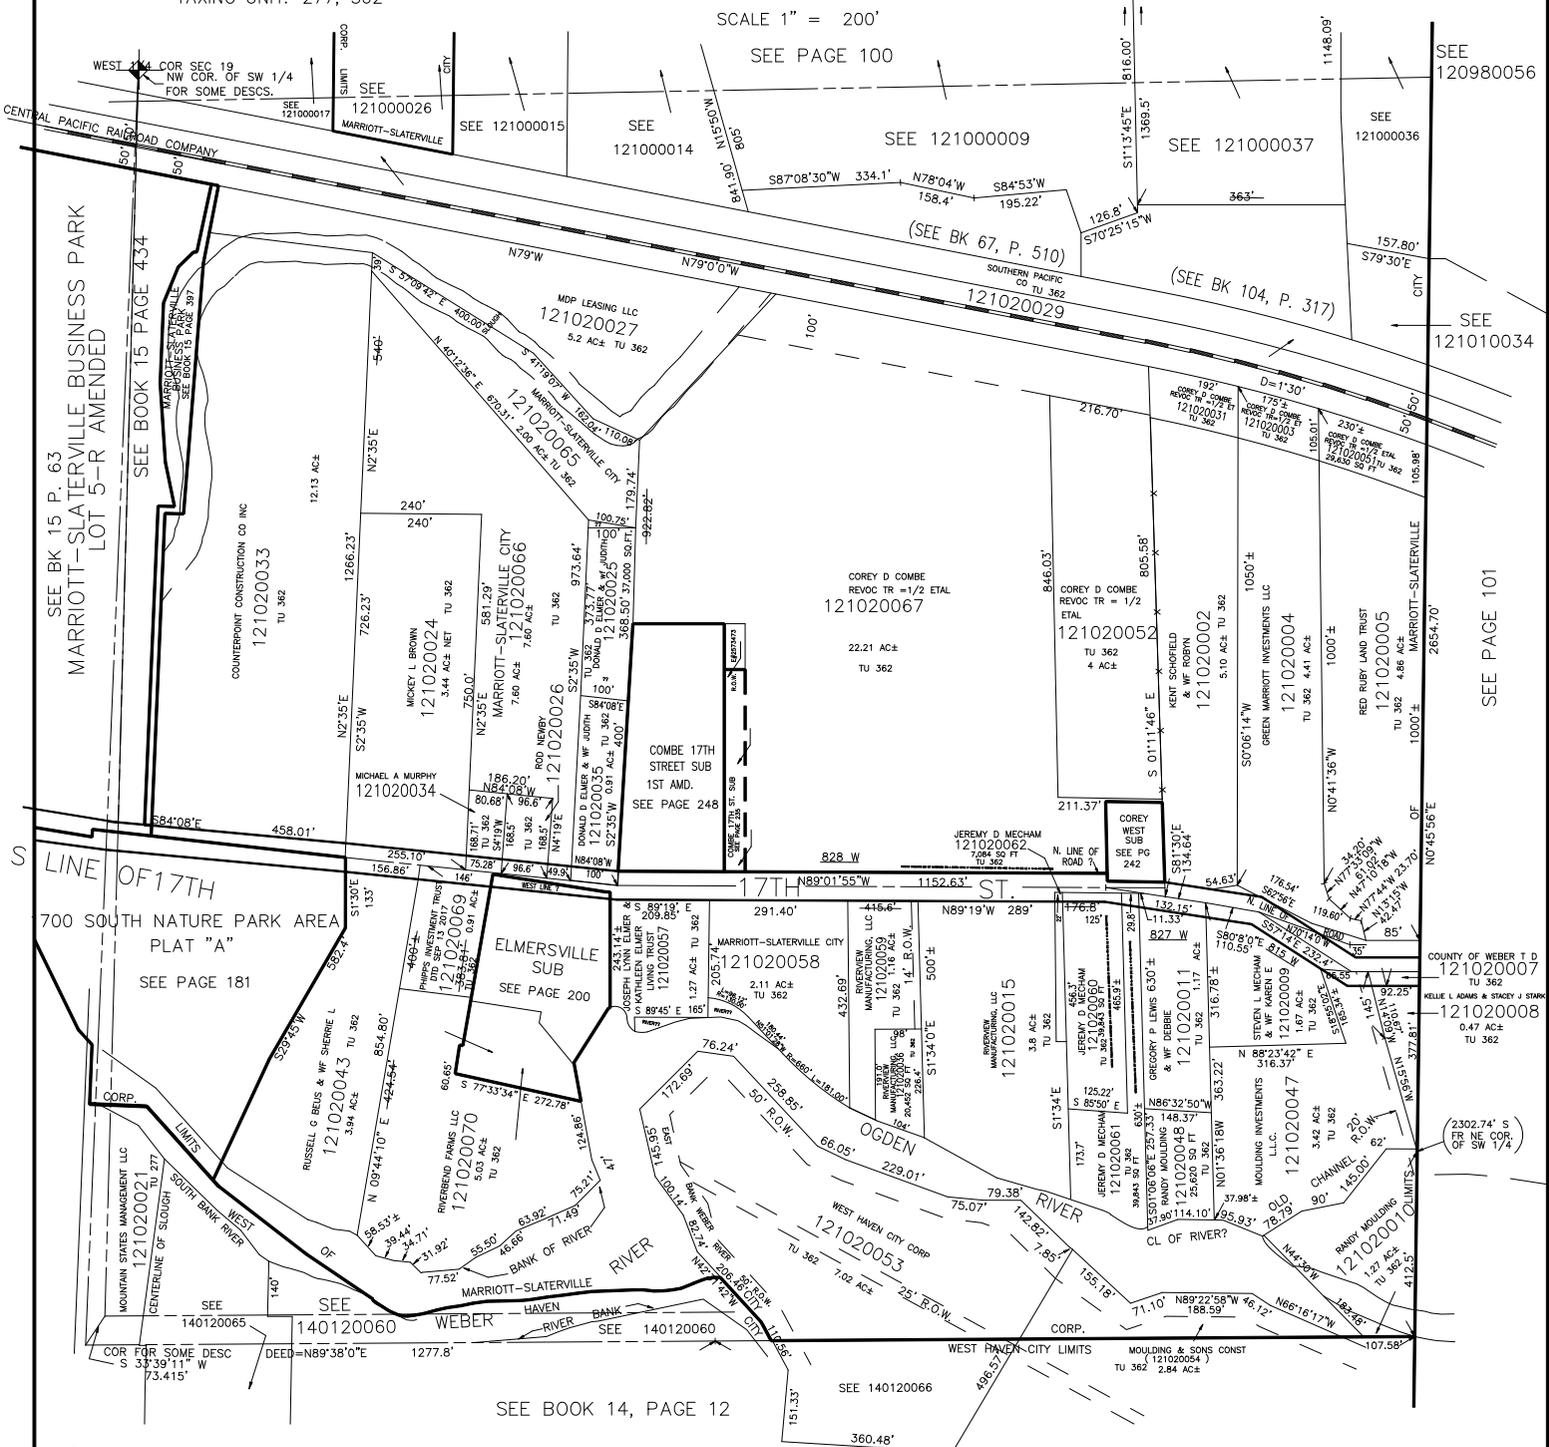

SEE BK 15 P. 63  
MARRIOTT-SLATERVILLE BUSINESS PARK  
LOT 5-R AMENDED  
SEE BOOK 15 PAGE 434

SEE 120980056  
SEE 121000036  
SEE 121000037  
SEE 121000009  
SEE 121000014  
SEE 121000015  
SEE 121000026  
SEE 121000017

SEE 121010034  
SEE PAGE 101

COUNTY OF WEBER T D  
121020007  
121020008  
KELIE L ADAMS & STACEY J STARK  
0.47 AC.  
TU 362