

N.E. 1/4 OF N.E. 1/4
SECTION 20, T.6N., R.1W., S.L.B. & M.


IN OGDEN CITY

TAXING UNIT: 25, 246

SEE PAGE 87

SCALE 1" = 100'

SEE PAGE 86

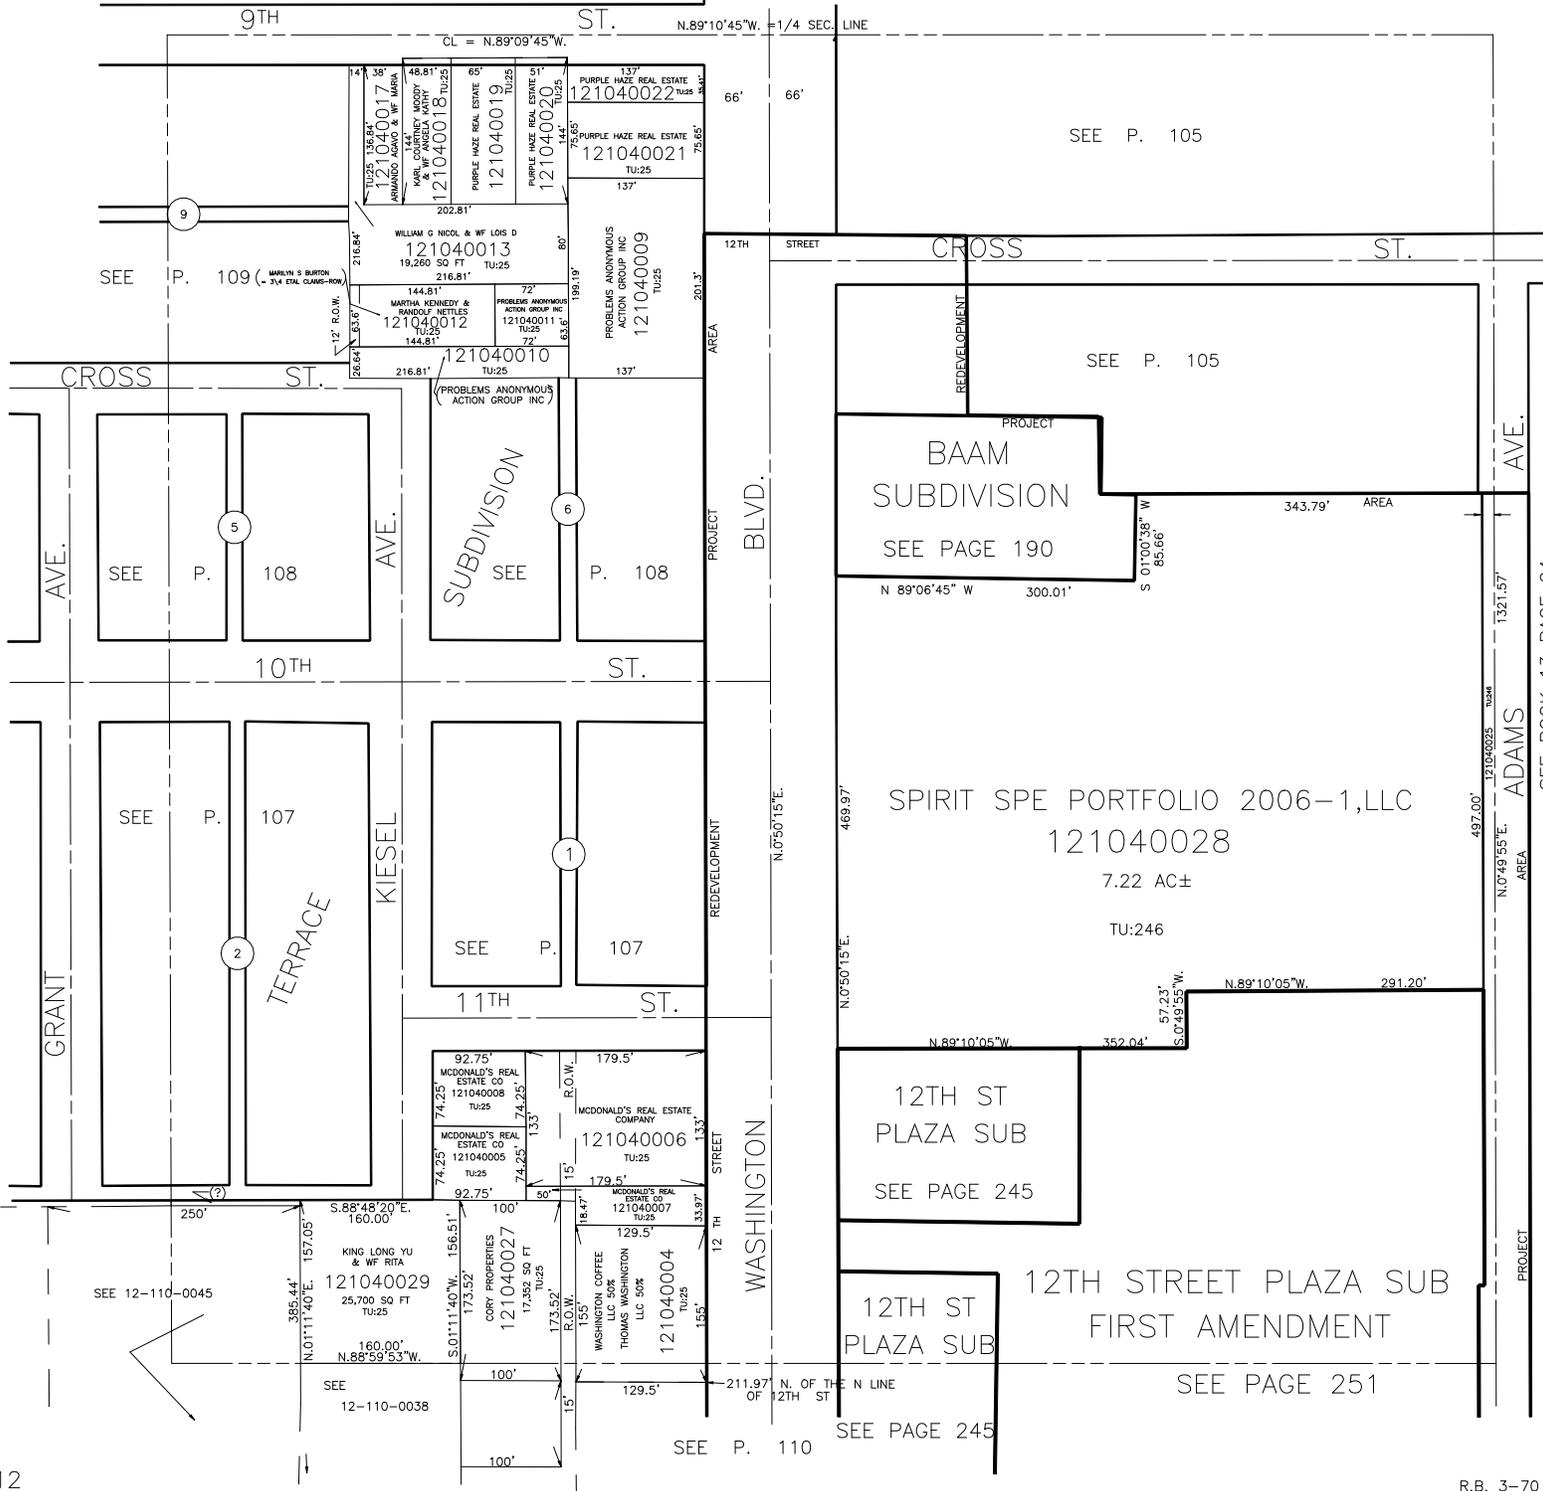

SEE P. 109

SEE P. 105

SEE P. 105

SEE P. 108

SEE P. 108

BAAM
SUBDIVISION
SEE PAGE 190

SPIRIT SPE PORTFOLIO 2006-1, LLC
121040028
7.22 AC±
TU:246

12TH ST
PLAZA SUB
SEE PAGE 245

12TH ST
PLAZA SUB
12TH STREET PLAZA SUB
FIRST AMENDMENT
SEE PAGE 251

SEE P. 110

SEE PAGE 245

SEE BOOK 13 PAGE 24

ADAMS AVE.

PROJECT