

PART OF S.E. 1/4 OF N.E. 1/4
SECTION 20, T.6N., R.1W., S.L.B. & M.

IN OGDEN CITY
SCALE 1" = 50'


TAXING UNIT: 25

SEE P. 112

13TH

STREET

MT. #231

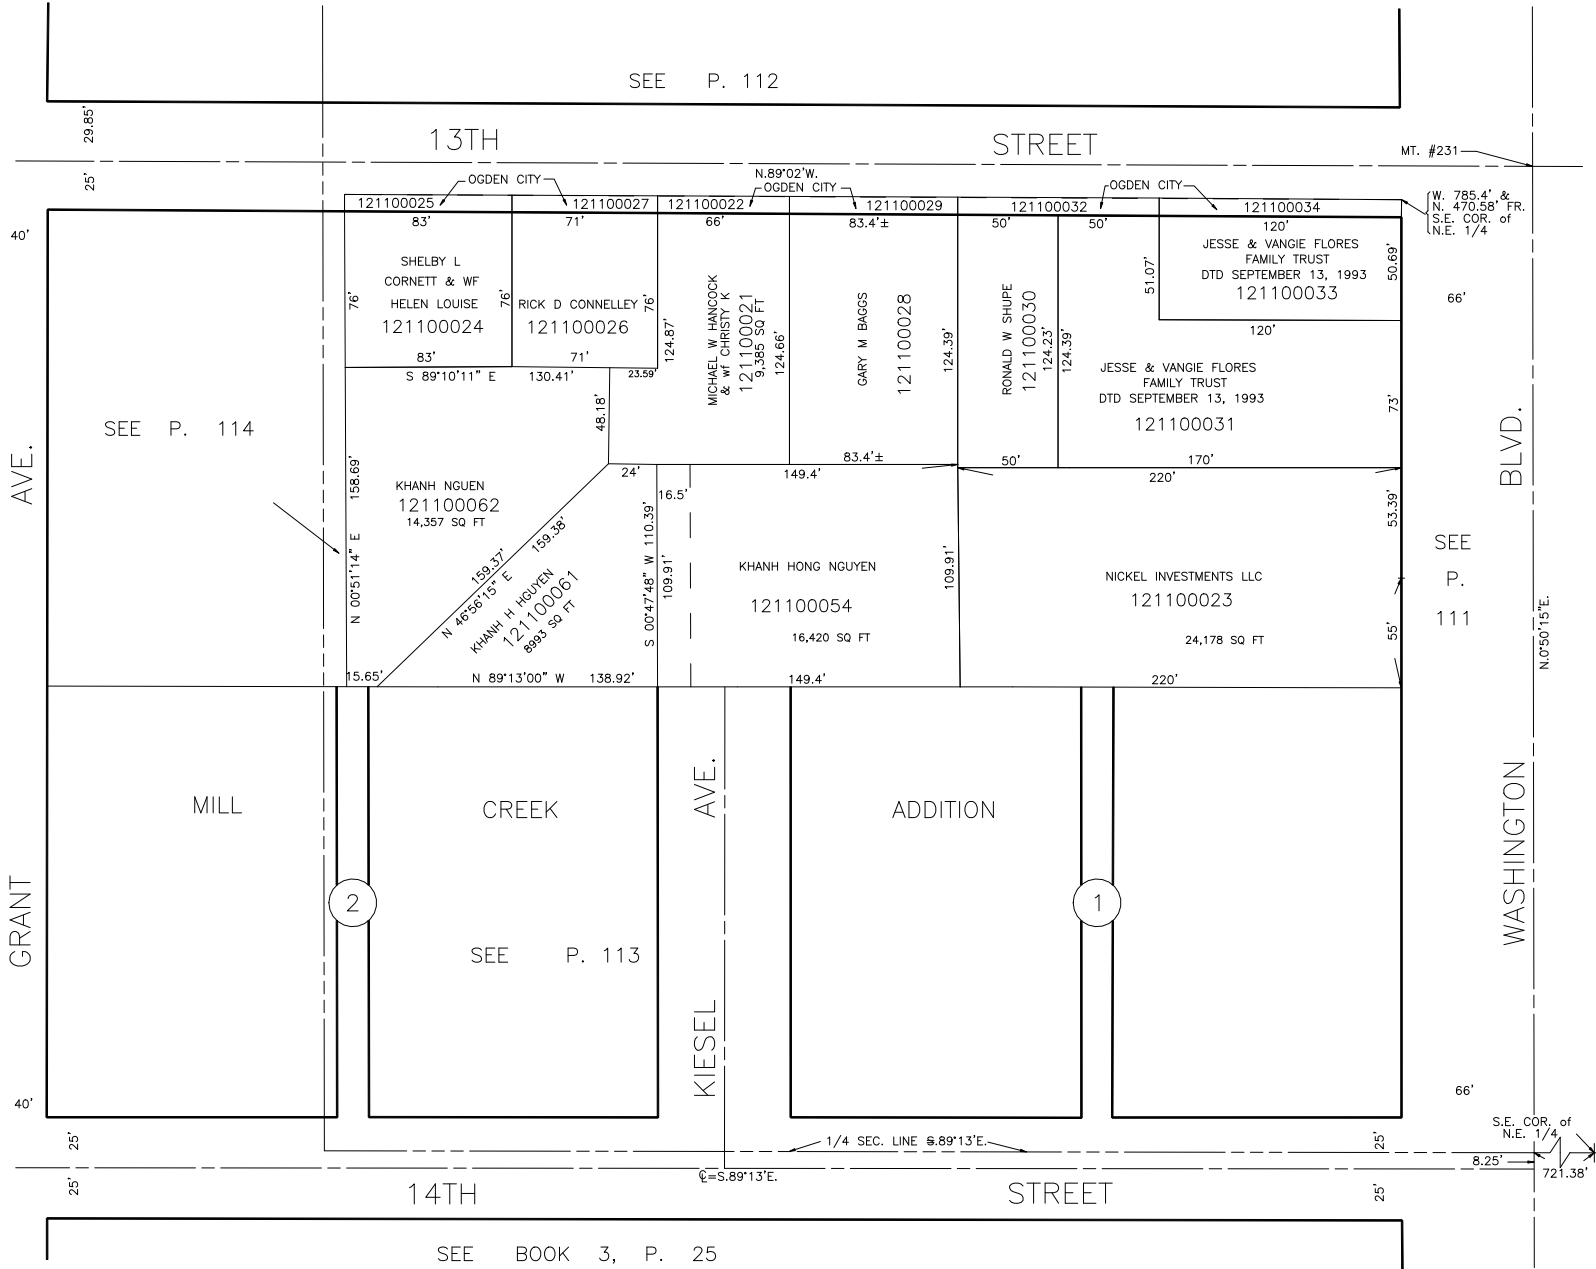

SEE P. 114

(W. 785.4' & N. 470.58' FR. S.E. COR. of N.E. 1/4

JESSE & VANGIE FLORES FAMILY TRUST DTD SEPTEMBER 13, 1993 121100033

JESSE & VANGIE FLORES FAMILY TRUST DTD SEPTEMBER 13, 1993 121100031

KHANH HONG NGUYEN 121100054 16,420 SQ FT

NICKEL INVESTMENTS LLC 121100023 24,178 SQ FT

KHANH NGUEN 121100062 14,357 SQ FT
KHANH H NGUYEN 121100061 8993 SQ FT

MILL

CREEK

ADDITION

SEE P. 113

2

1

14TH

STREET

SEE BOOK 3, P. 25

BLVD. WASHINGTON

SEE P. 111

S.E. COR. of N.E. 1/4 721.38'