

PART OF N.E. 1/4
SECTION 20, T.6N., R.1W., S.L.B. & M.
IN OGDEN CITY

TAXING UNIT : 25

PREFIX : 12-112

SCALE 1" = 50'

CENTRAL WEBER SEWER IMPROVEMENT DISTRICT

SEE PAGE 110

N. 89° 09' 45" W.


SEE
PAGE
114

N. 0° 58' E.

GRANT

AVENUE

OGDEN CITY
00222

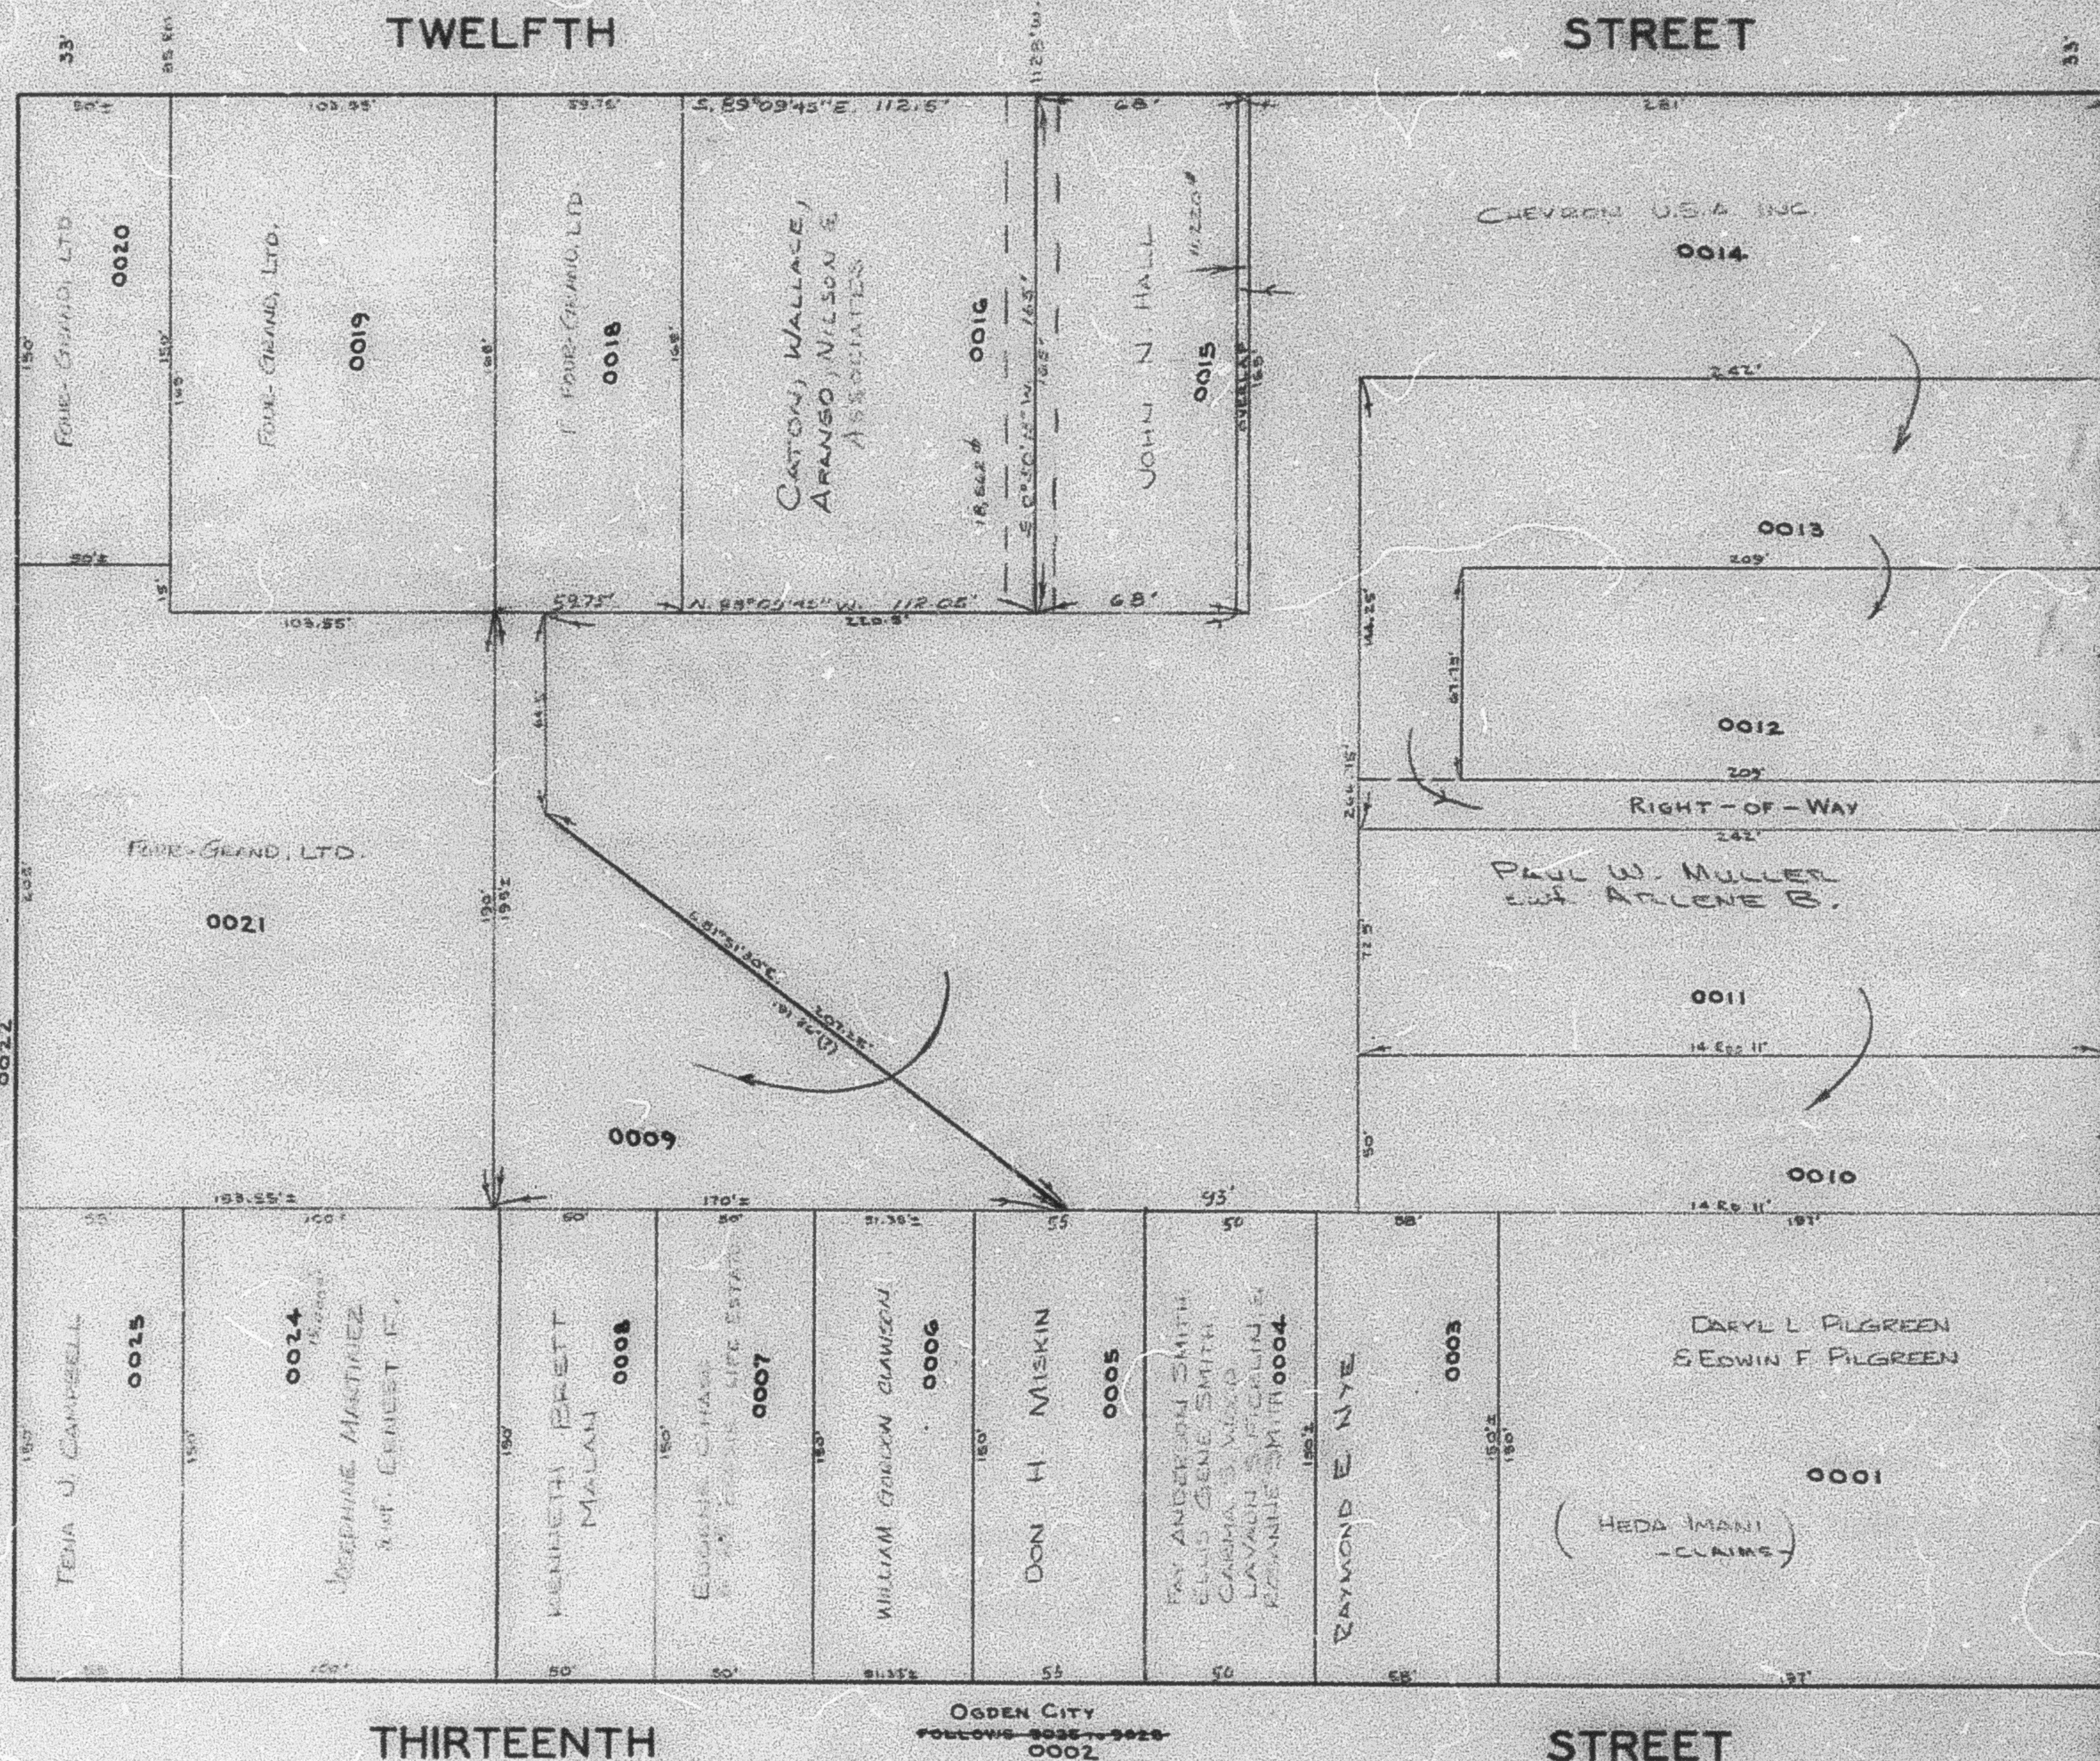

THIRTEENTH

STREET

WASHINGTON

BOULEVARD

OGDEN CITY
FOLLOWS 0025 TO 0028
0002

SEE PAGE 110-2

472' NORTH
785.5' WEST
FROM S.E. COR. OF
N.E. 1/4.

62' East 45' North
47' East 47' West
FROM S.E. COR. OF
N.E. 1/4.