


PART OF THE N.E. 1/4,
SECTION 20, T.6N., R.1W., S.L.B. & M.

IN OGDEN CITY
SCALE 1" = 50'

TAXING UNIT: 25

SEE PAGE 110

1023' & 6" NORTH
775.5' & 7" WEST
FROM S.E. COR. OF
N.E. 1/4.

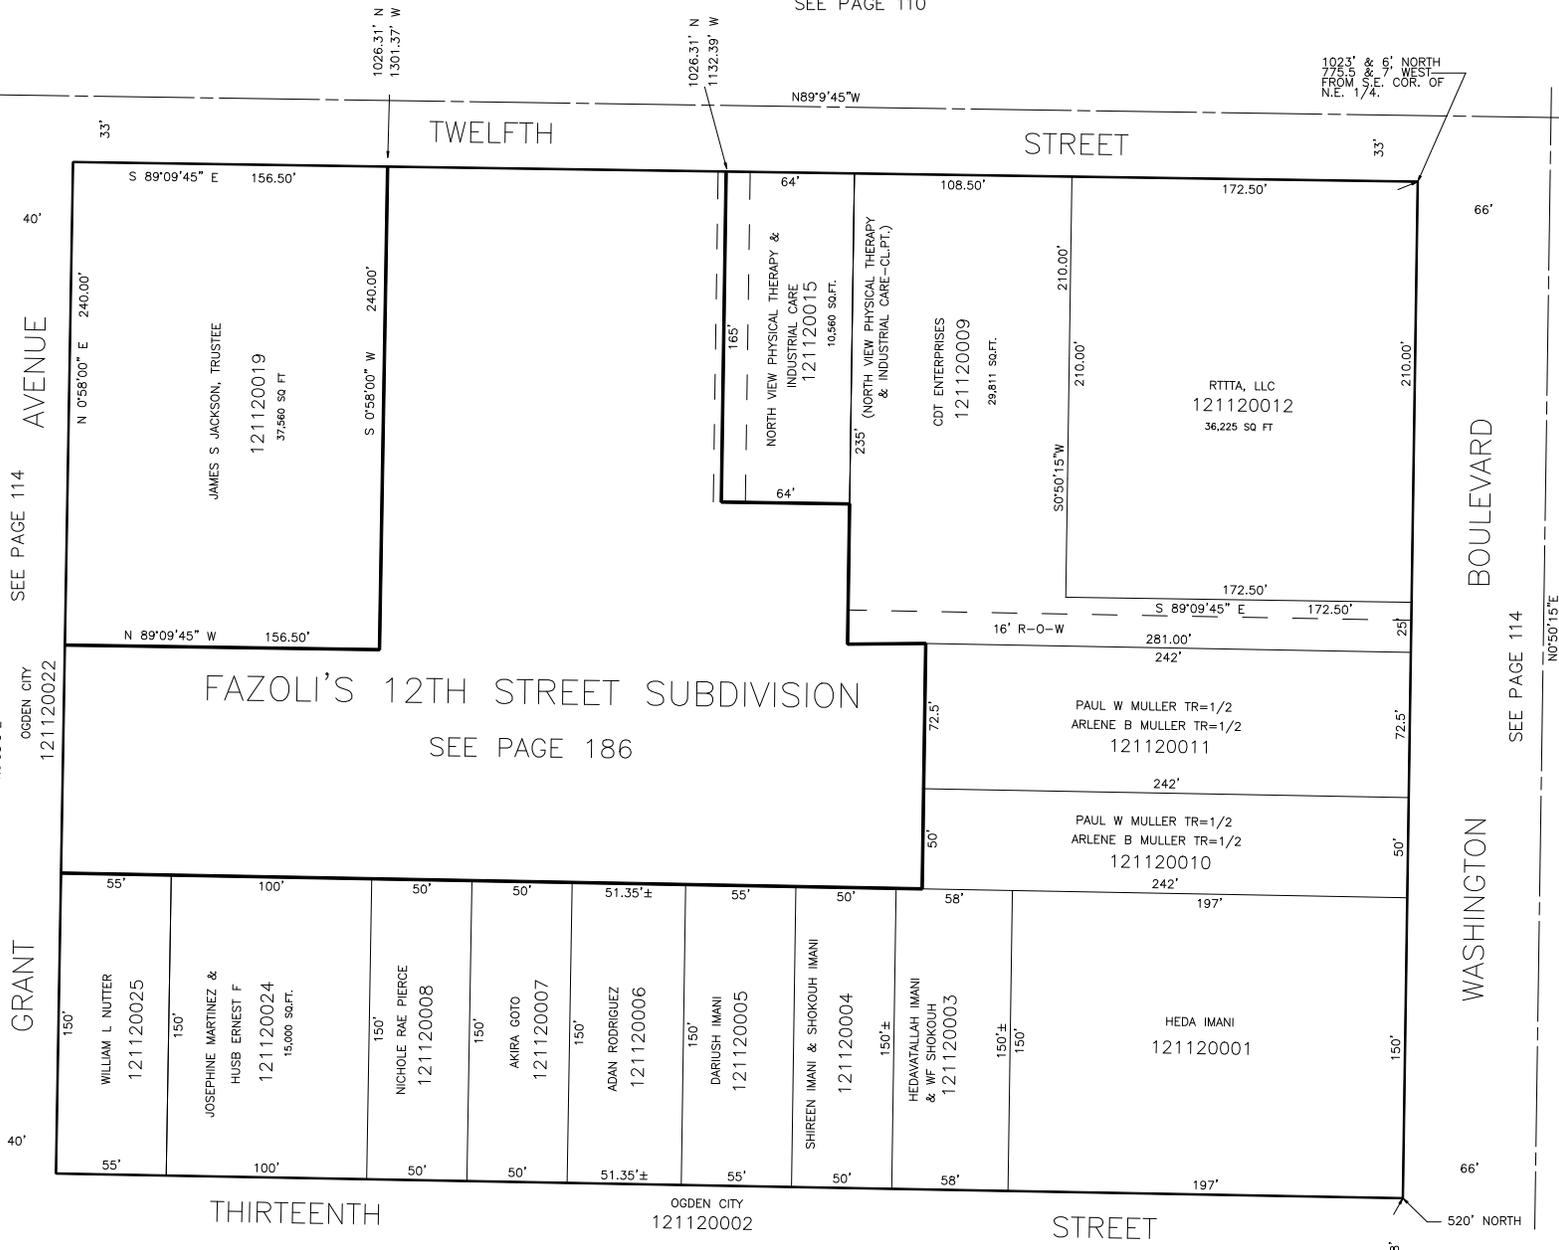

SEE PAGE 114
AVENUE

SEE PAGE 114

OGDEN CITY
121120022

GRANT

40'

12

TWELFTH

STREET

BOULEVARD

WASHINGTON

SEE PAGE 114

FAZOLI'S 12TH STREET SUBDIVISION
SEE PAGE 186

THIRTEENTH

OGDEN CITY
121120002

STREET

520' NORTH

SEE PAGE 110-2

472' NORTH
786' WEST
FROM S.E. COR.
OF N.E. 1/4