

S.W. 1/4 OF N.E. 1/4  
SECTION 20, T.6N., R.1W., S.L.B. & M.

IN OGDEN CITY

SCALE 1" = 100'

TAXING UNIT: 25

SEE PAGE 106

SEE 121060018

DOUGLAS L BLEDSOE & DIANE A BLEDSOE TR  
121140087  
2795 SQ.FT.

OGDEN FRED MEYER SUB AMD PARCEL 1

OGDEN FRED MEYER SUB  
SEE PAGE 156



SEE PAGE 193

OGDEN FRED MEYER SUB  
SEE PAGE 156

RULON K JONES TR=1/2  
KATHLEEN L JONES TR=1/2  
121140054  
1.78 AC±

DOUGLAS L BLEDSOE & DIANE A BLEDSOE TR  
121140090  
27,630 SQ.FT.

SEE 121100045

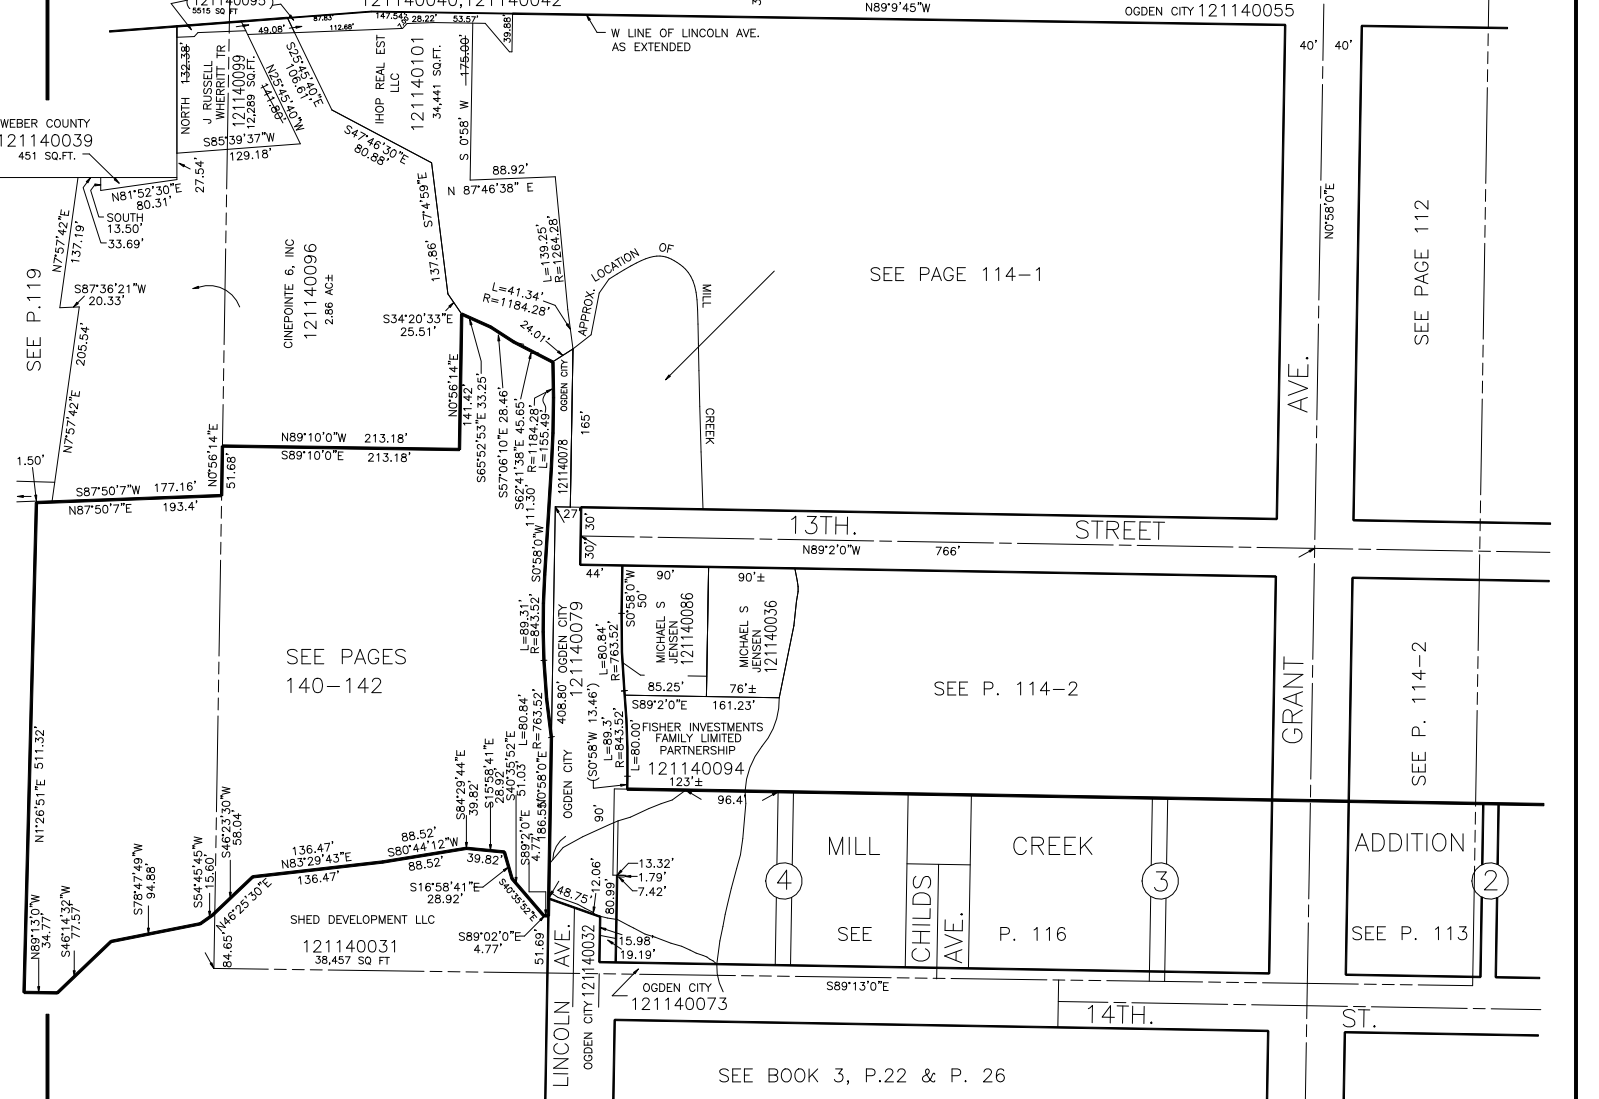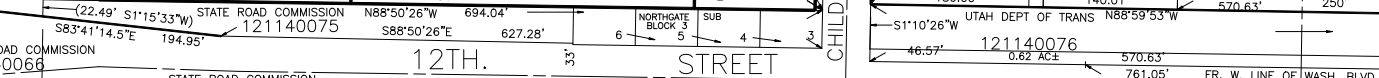

WEBER COUNTY  
121140039  
451 SQ.FT.

SEE P.119

SEE PAGES  
140-142

SEE PAGE 114-1

SEE P. 114-2

SEE PAGE 112

SEE P. 114-2

ADDITION  
SEE P. 113

SEE BOOK 3, P.22 & P. 26