

N.E. 1/4 OF N.W. 1/4

SECTION 20, T.6 N., R.1 W., S.L.B.&M.

TAXING UNIT 25

IN OGDEN CITY


SCALE 1" = 100'

PREFIX 12-118

118

SEE P. 91

9TH STREET

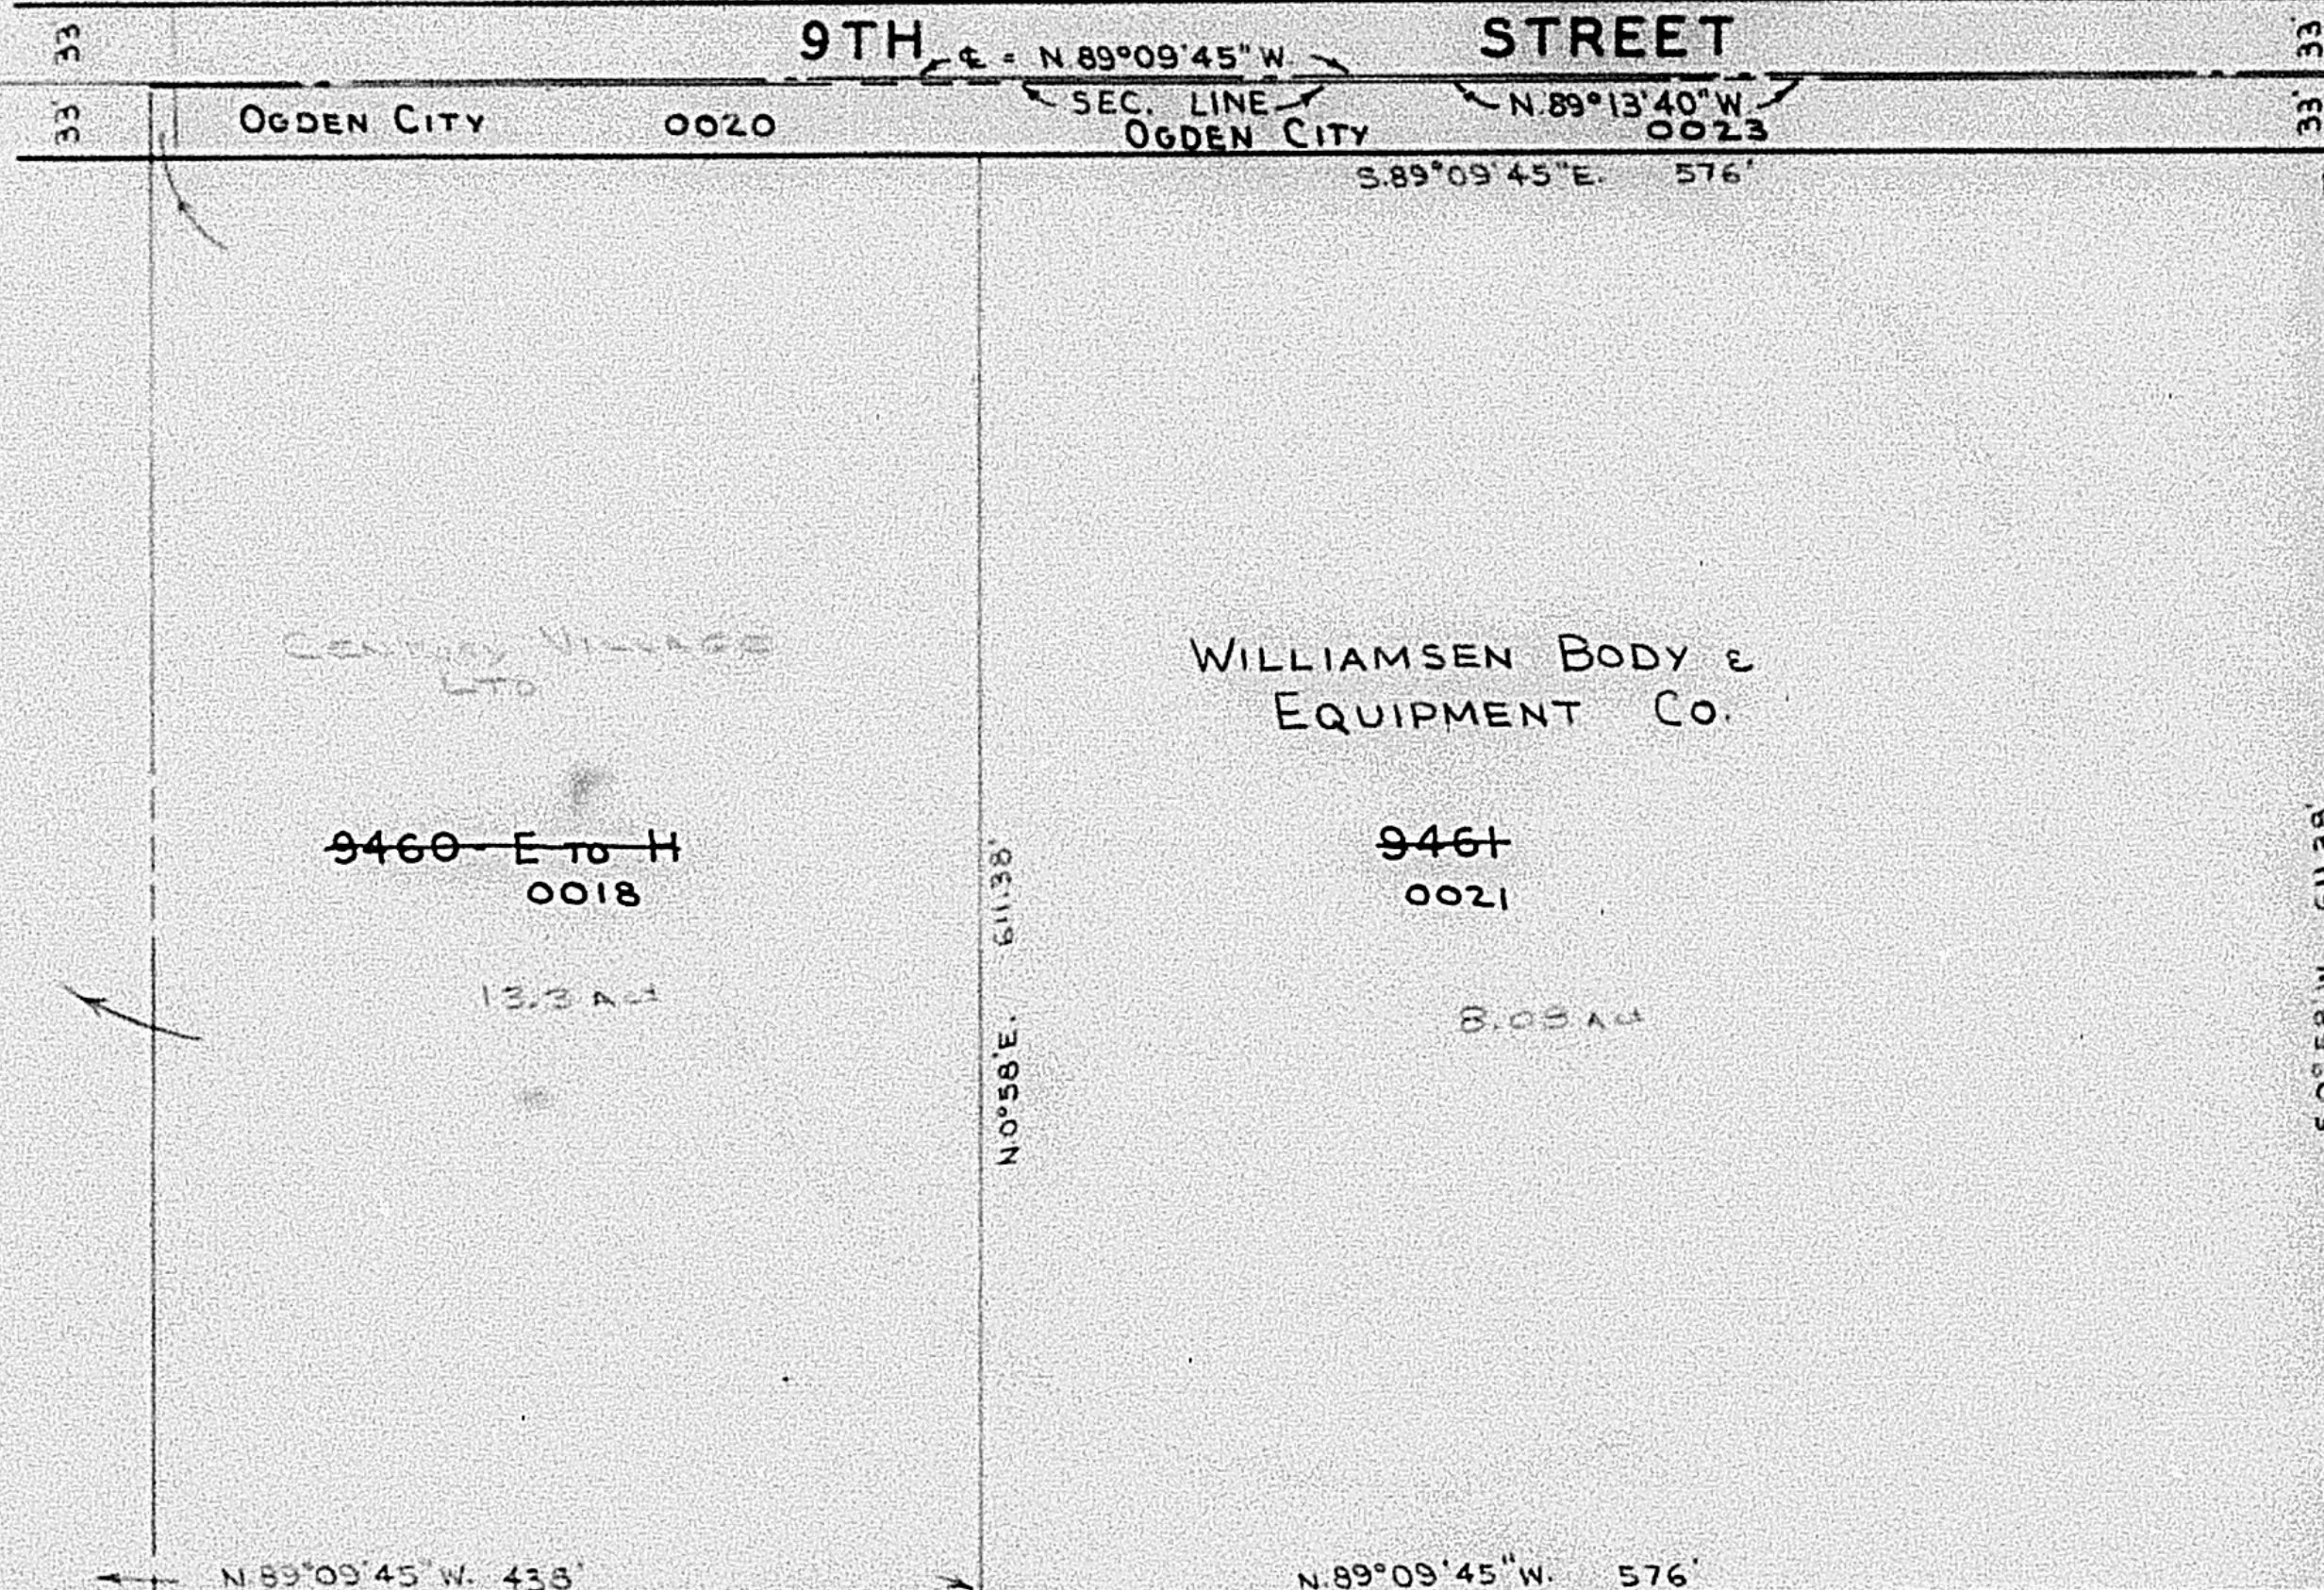

SEE P. 121

H. RAY HILL & WYNONA C.

9460 A TO D 0017

JOYCE N. CRAGUN 9459 0016

VAL RAY LILJENQUIST, ET AL 9458 0015

METZ BAKING CO 9457 0014

SEE P. 119

AVENUE

WALL

(N.0°54'E. - SOME DEEDS)


STATE ROAD COMM. 0022

STATE ROAD COMM. 0024

STATE ROAD COMM. 0019

STATE ROAD COMM. 0014

(2882 TO SEC LINE)

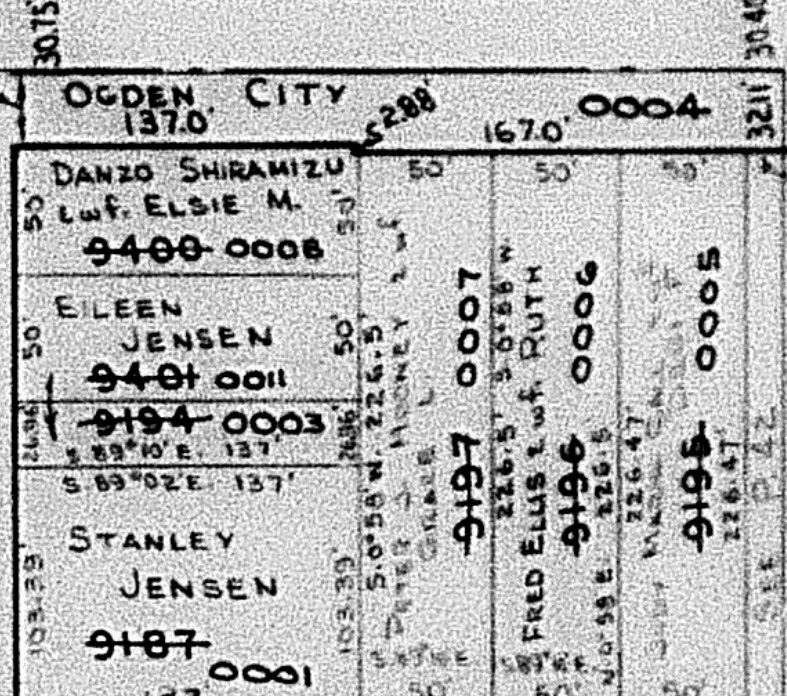

BERNARD H. JENSEN & STANLEY JENSEN 9488 0002

SEE P. 106

9462 9466 0012

SEE 12-106-0001

UPET CO. 0025

SEE P. 106