

PART OF S. E. 1/4 OF SECTION 16, T.6N., R.1W., S.L.B.&M.

130

NORTH PARK NO. 5

TAXING UNIT 25

IN OGDEN CITY

PREFIX 12-130

SCALE 1" = 50'

EXCEPT WHERE OTHERWISE SHOWN
ALL LOTS OWNED BY
R. C. HUNTER ENTERPRISES INC.


CURVE DATA

A	B	C	D	E	F	G	H	ARC.
R=130'	R=160'	R=190'	R=15'	R=15'	R=15'	R=15'	R=15'	g=3°19'13" 11.01'
T=34.02'	T=41.87'	T=49.72'	T=9.28'	T=24.24'	T=15'	T=15.11'	T=14.89'	b=16°29'10" 54.67'
L=66.55'	L=81.90'	L=97.26'	L=97.26'	L=97.26'	L=97.26'	L=97.26'	L=97.26'	c=9°31'23" 31.58'
Δ=29°19'45"	Δ=29°19'45"	Δ=29°19'45"	Δ=63°30'15"	Δ=116°29'45"	Δ=90°	Δ=90°25'50"	Δ=89°34'10"	Δ=29°19'45" 97.26'
								R=190'

SEE PAGE 37

SEE PAGE 38

420.08' SOUTH &
1114.27' WEST FROM
E. 1/4 COR. SEC. 16

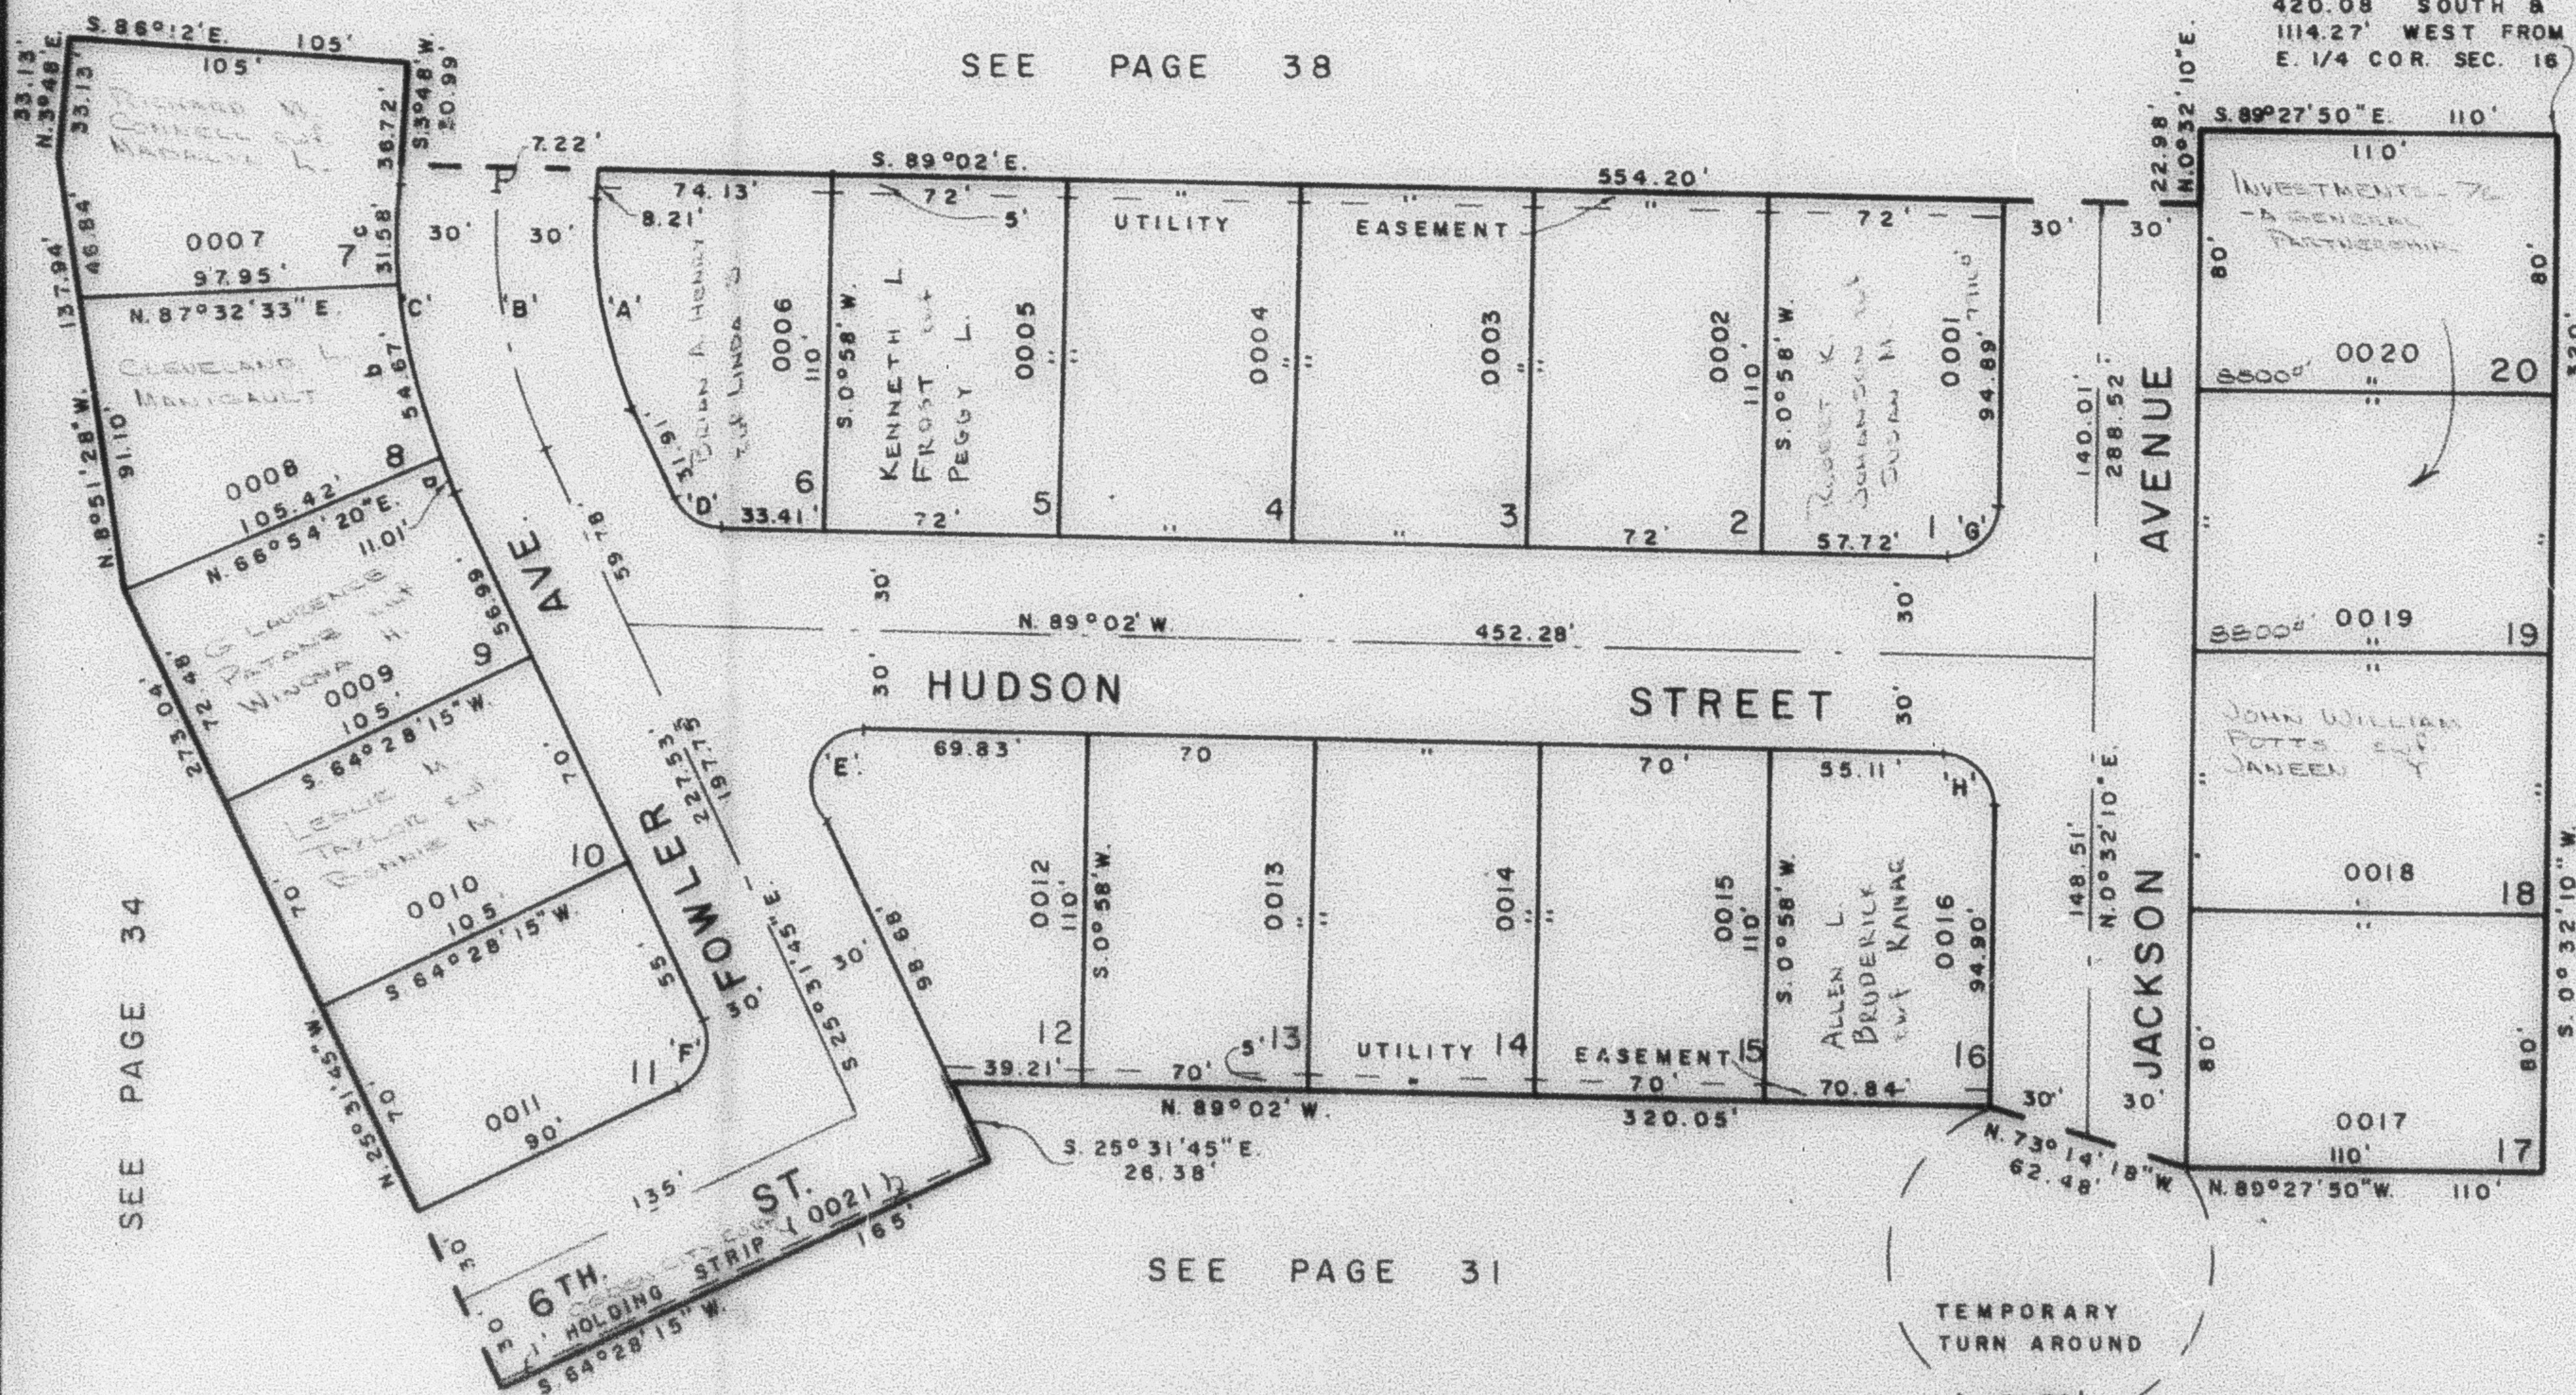

SEE PAGE 31

FOR COMPLETE ENG. DATA
SEE ORIG. DED. PLAT IN
BOOK 17, PAGE 94

SEE PAGE 39