

NORTH PARK NO. 5

TAXING UNIT 25

IN OGDEN CITY

PREFIX 12-130

SCALE 1" = 50'


EXCEPT WHERE OTHERWISE SHOWN
ALL LOTS OWNED BY
R. C. HUNTER ENTERPRISES, INC.

CURVE DATA

A	B	C	D	E	F	G	H	ARC.
R=130'	R=160'	R=190'	R=15'	R=15'	R=15'	R=15'	R=15'	B=3°19'15" 11.01'
T=34.02'	T=41.87'	T=49.72'	T=9.25'	T=24.24'	T=15'	T=15.11'	T=14.89'	D=16°29'10" 54.67'
L=66.55'	L=81.90'	L=97.26'						C=9°31'23" 31.58'
A=29°19'45"	A=29°19'45"	A=29°19'45"	A=63°30'15"	A=116°29'45"	A=90°	A=90°25'50"	A=89°34'10"	A=29°19'45" 97.26'
								R=190'

SEE PAGE 37

SEE PAGE 38

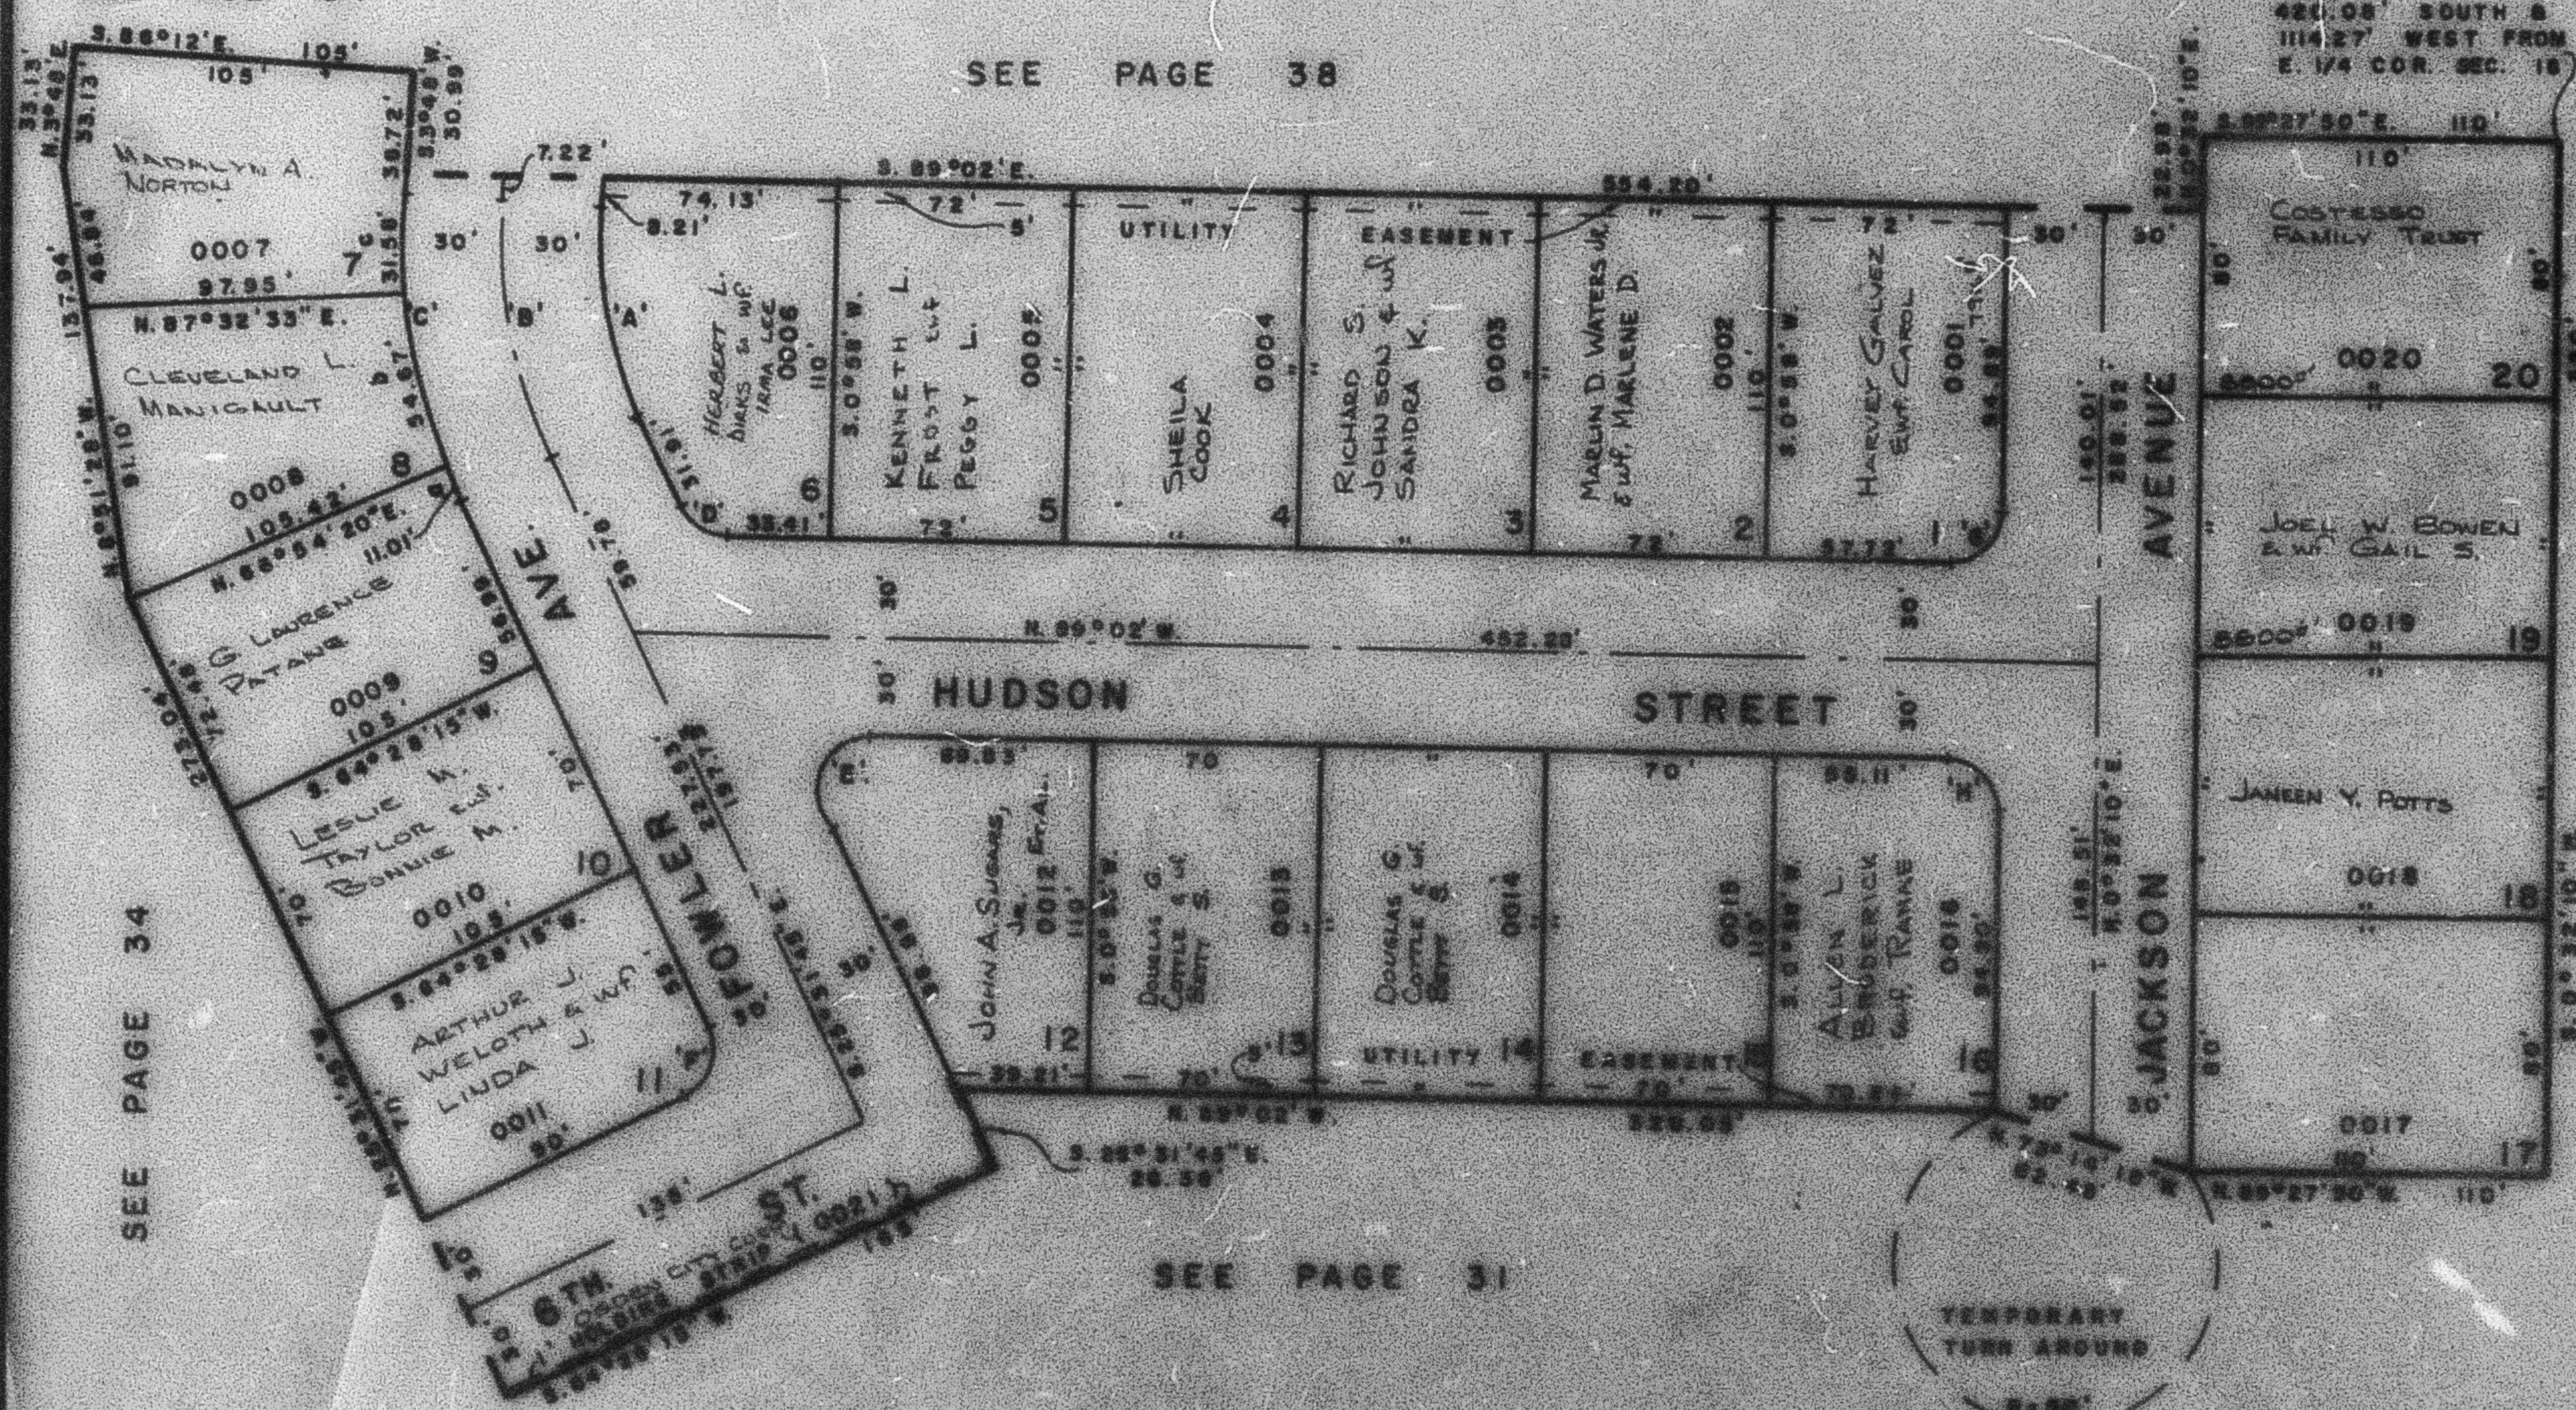

SEE PAGE 39

FOR COMPLETE ENG. DATA
SEE THIS SET PLAT IN
BOOK 17, PAGE 99