

PART OF S. E. 1/4 OF SECTION 16, T6N, R1W, S.L.B.M.

130

NORTH PARK NO. 5

TAXING UNIT 25

IN OGDEN CITY

PREFIX 12-130

SCALE 1" = 50'

EXCEPT WHERE OTHERWISE SHOWN
ALL LOTS OWNED BY
R. C. HUNTER ENTERPRISES, INC.


CURVE DATA

A	B	C	D	E	F	G	H	ARC
R=130'	R=160'	R=190'	R=13'	R=13'	R=13'	R=13'	R=13'	3=3°13'13" 11.01'
T=34.03'	T=41.37'	T=43.72'	T=9.33'	T=24.24'	T=15'	T=15.11'	T=14.89'	3=18°29'10" 54.87'
L=58.58'	L=81.50'	L=97.28'	L=43°30'15"	L=118°29'45"	L=90°	L=90°25'50"	L=89°34'10"	3=3°31'25" 31.58'
3=29°19'45"	3=29°19'45"	3=29°19'45"	3=43°30'15"	3=118°29'45"	3=90°	3=90°25'50"	3=89°34'10"	3=29°19'45" 97.28'
								R=130'

SEE PAGE 37

SEE PAGE 38

420.08' SOUTH B
1114.27' WEST FROM
E. 1/4 COR. SEC. 16

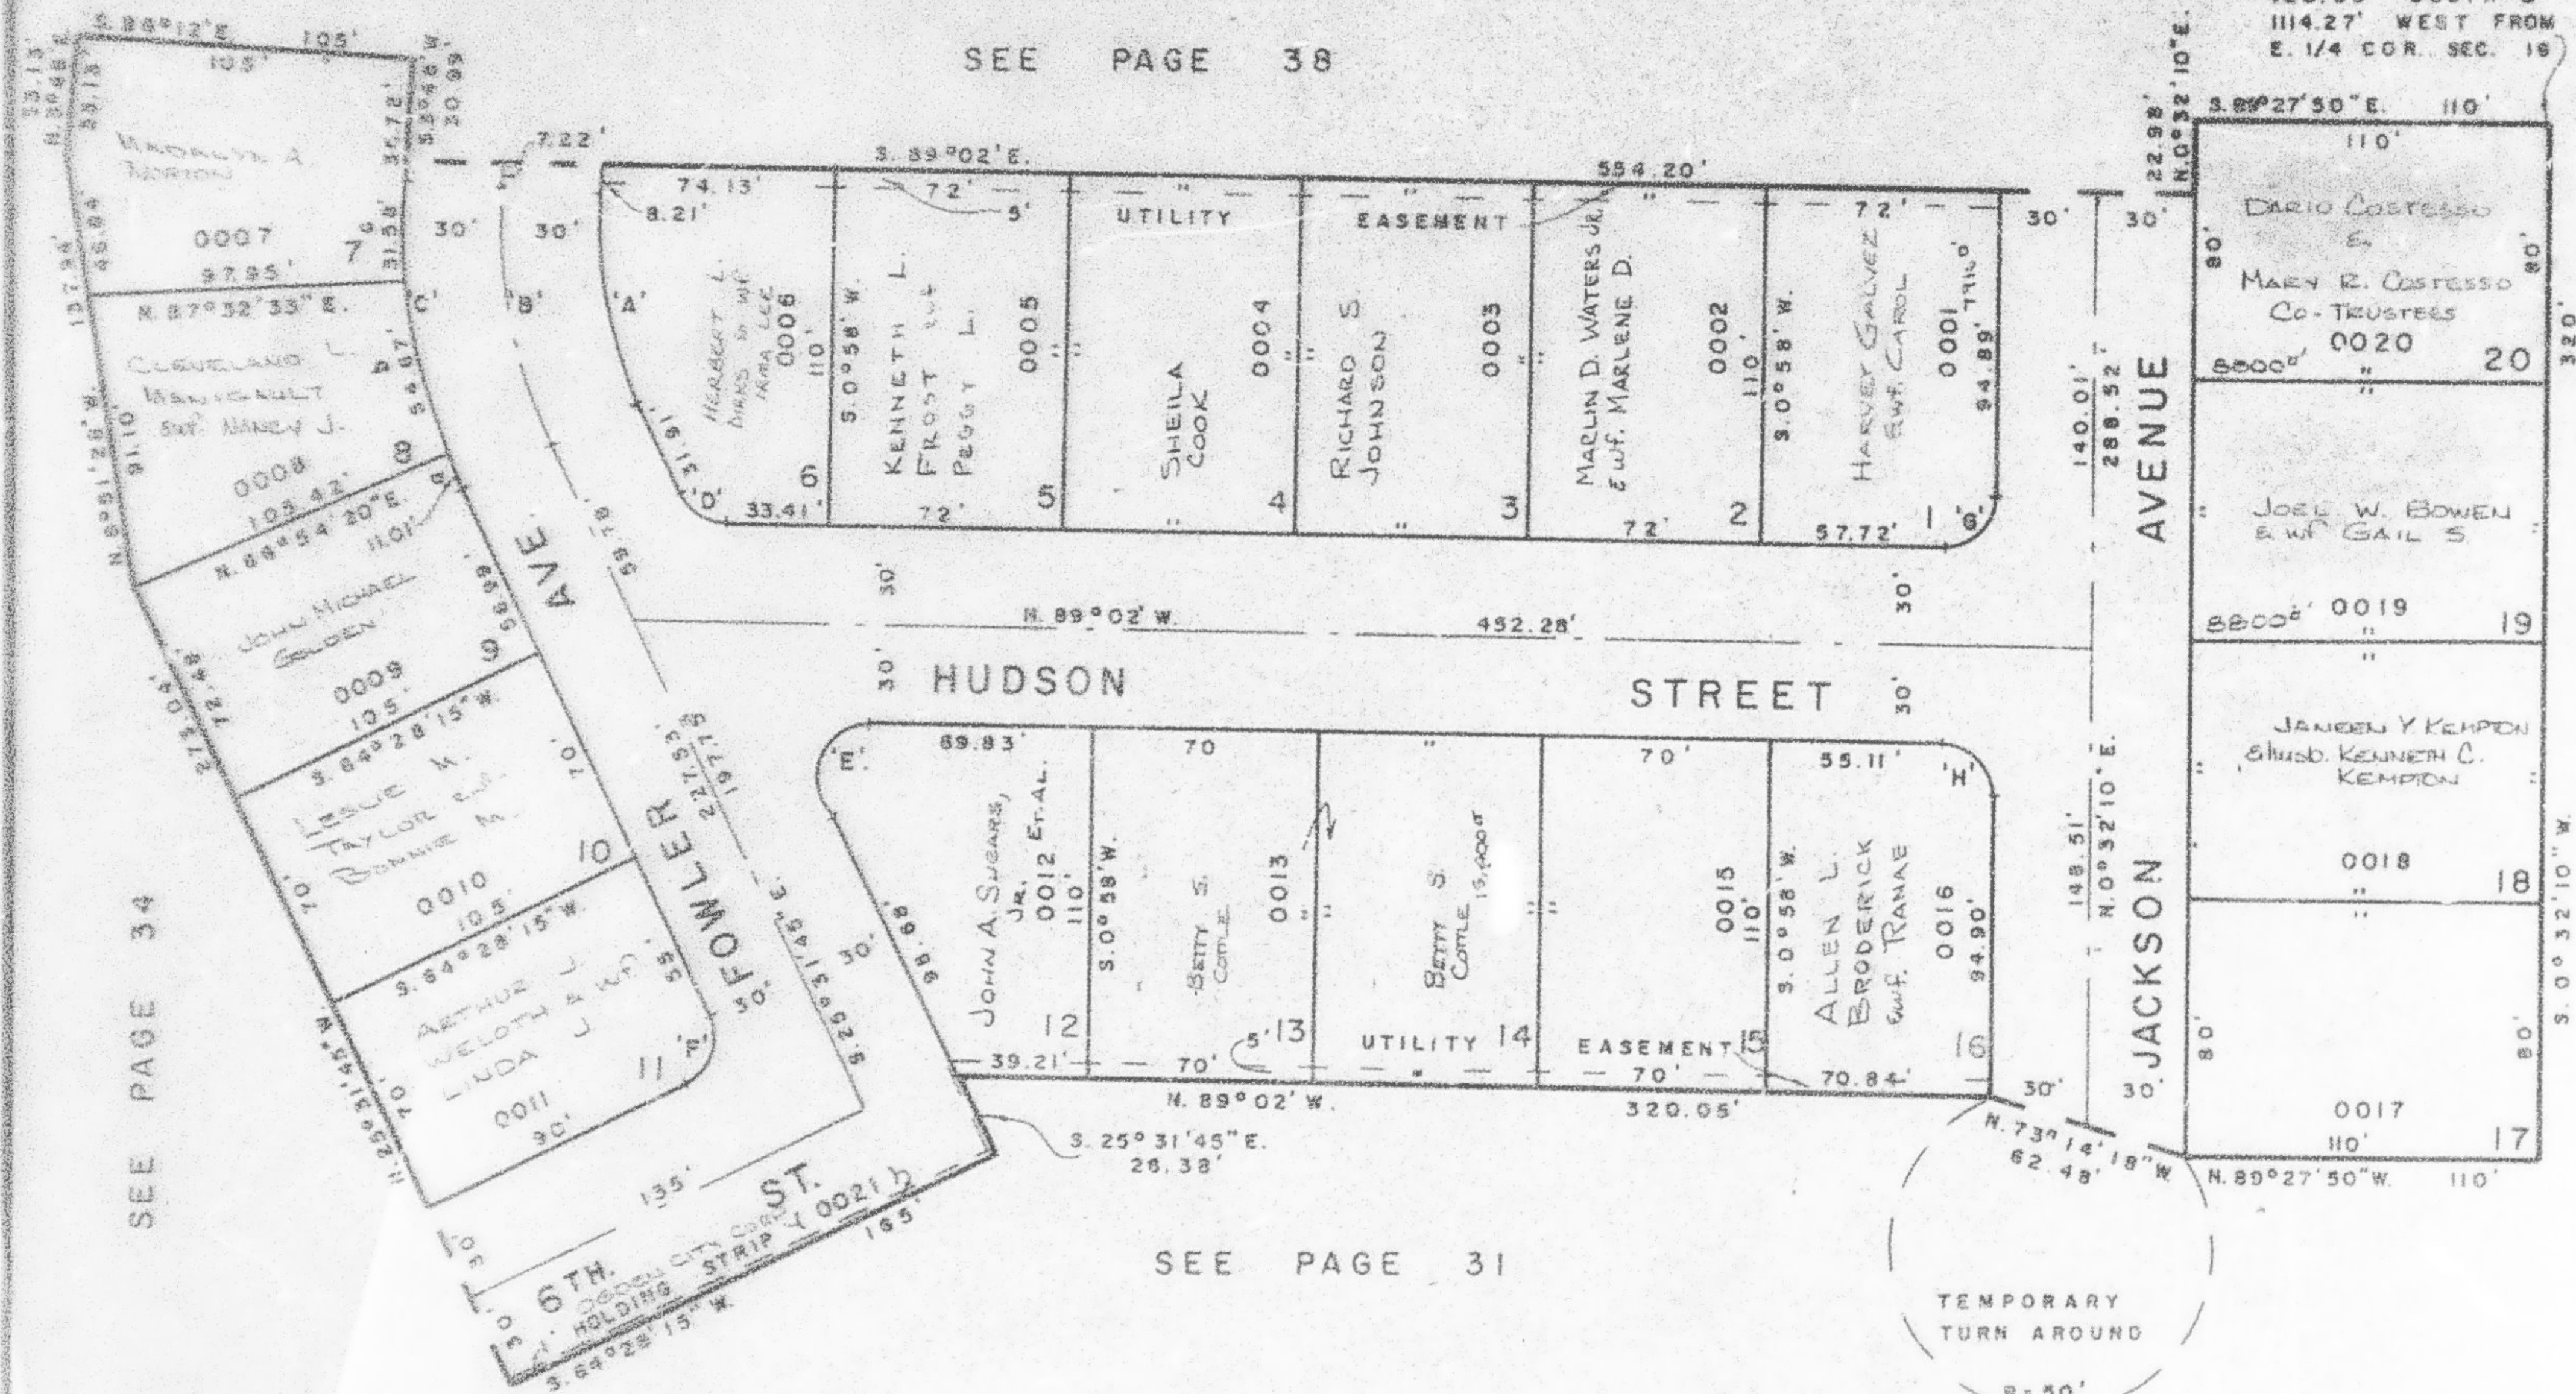

SEE PAGE 31

FOR COMPLETE ENG. DATA
SEE ORIG. DED. PLAT IN
BOOK 17, PAGE 94