

PART OF S.W. 1/4 OF SEC. 16, T. 6 N., R. 1 W., S. L. B. & M.

131

TOWNSIDE PARK SUBDIVISION

TAXING UNIT: 25

IN OGDEN CITY

PREFIX: 12-131

SCALE 1" = 50'

SEE PAGE 47

N.W. COR. OF S.W. 1/4
OF SEC. 16

SEE PAGE 47

OGDEN CITY MON.


S. 89°09'45"E.
(359.95' TO O.C.M.)
(361.07' TO SEC. LINE.)

CURVE	DATA	
	A L R	
1	90°00' 31.42' 20.00'	
2	28°56'56" 15.16' 30.00'	
3	63°36'41" 55.51' 50.00'	
4	41°42' 36.39' 50.00'	
5	42°35'11" 37.16' 50.00'	
6	28°56'56" 15.16' 30.00'	

7' UTILITY & DRAINAGE
EASEMENTS EACH SIDE
OF PROPERTY LINE AS
INDICATED BY DASHED
LINES

FOR COMPLETE ENG. DATA
SEE ORIG. DED. PLAT IN
BOOK 18, PAGE 35

SEE PAGE
46-3

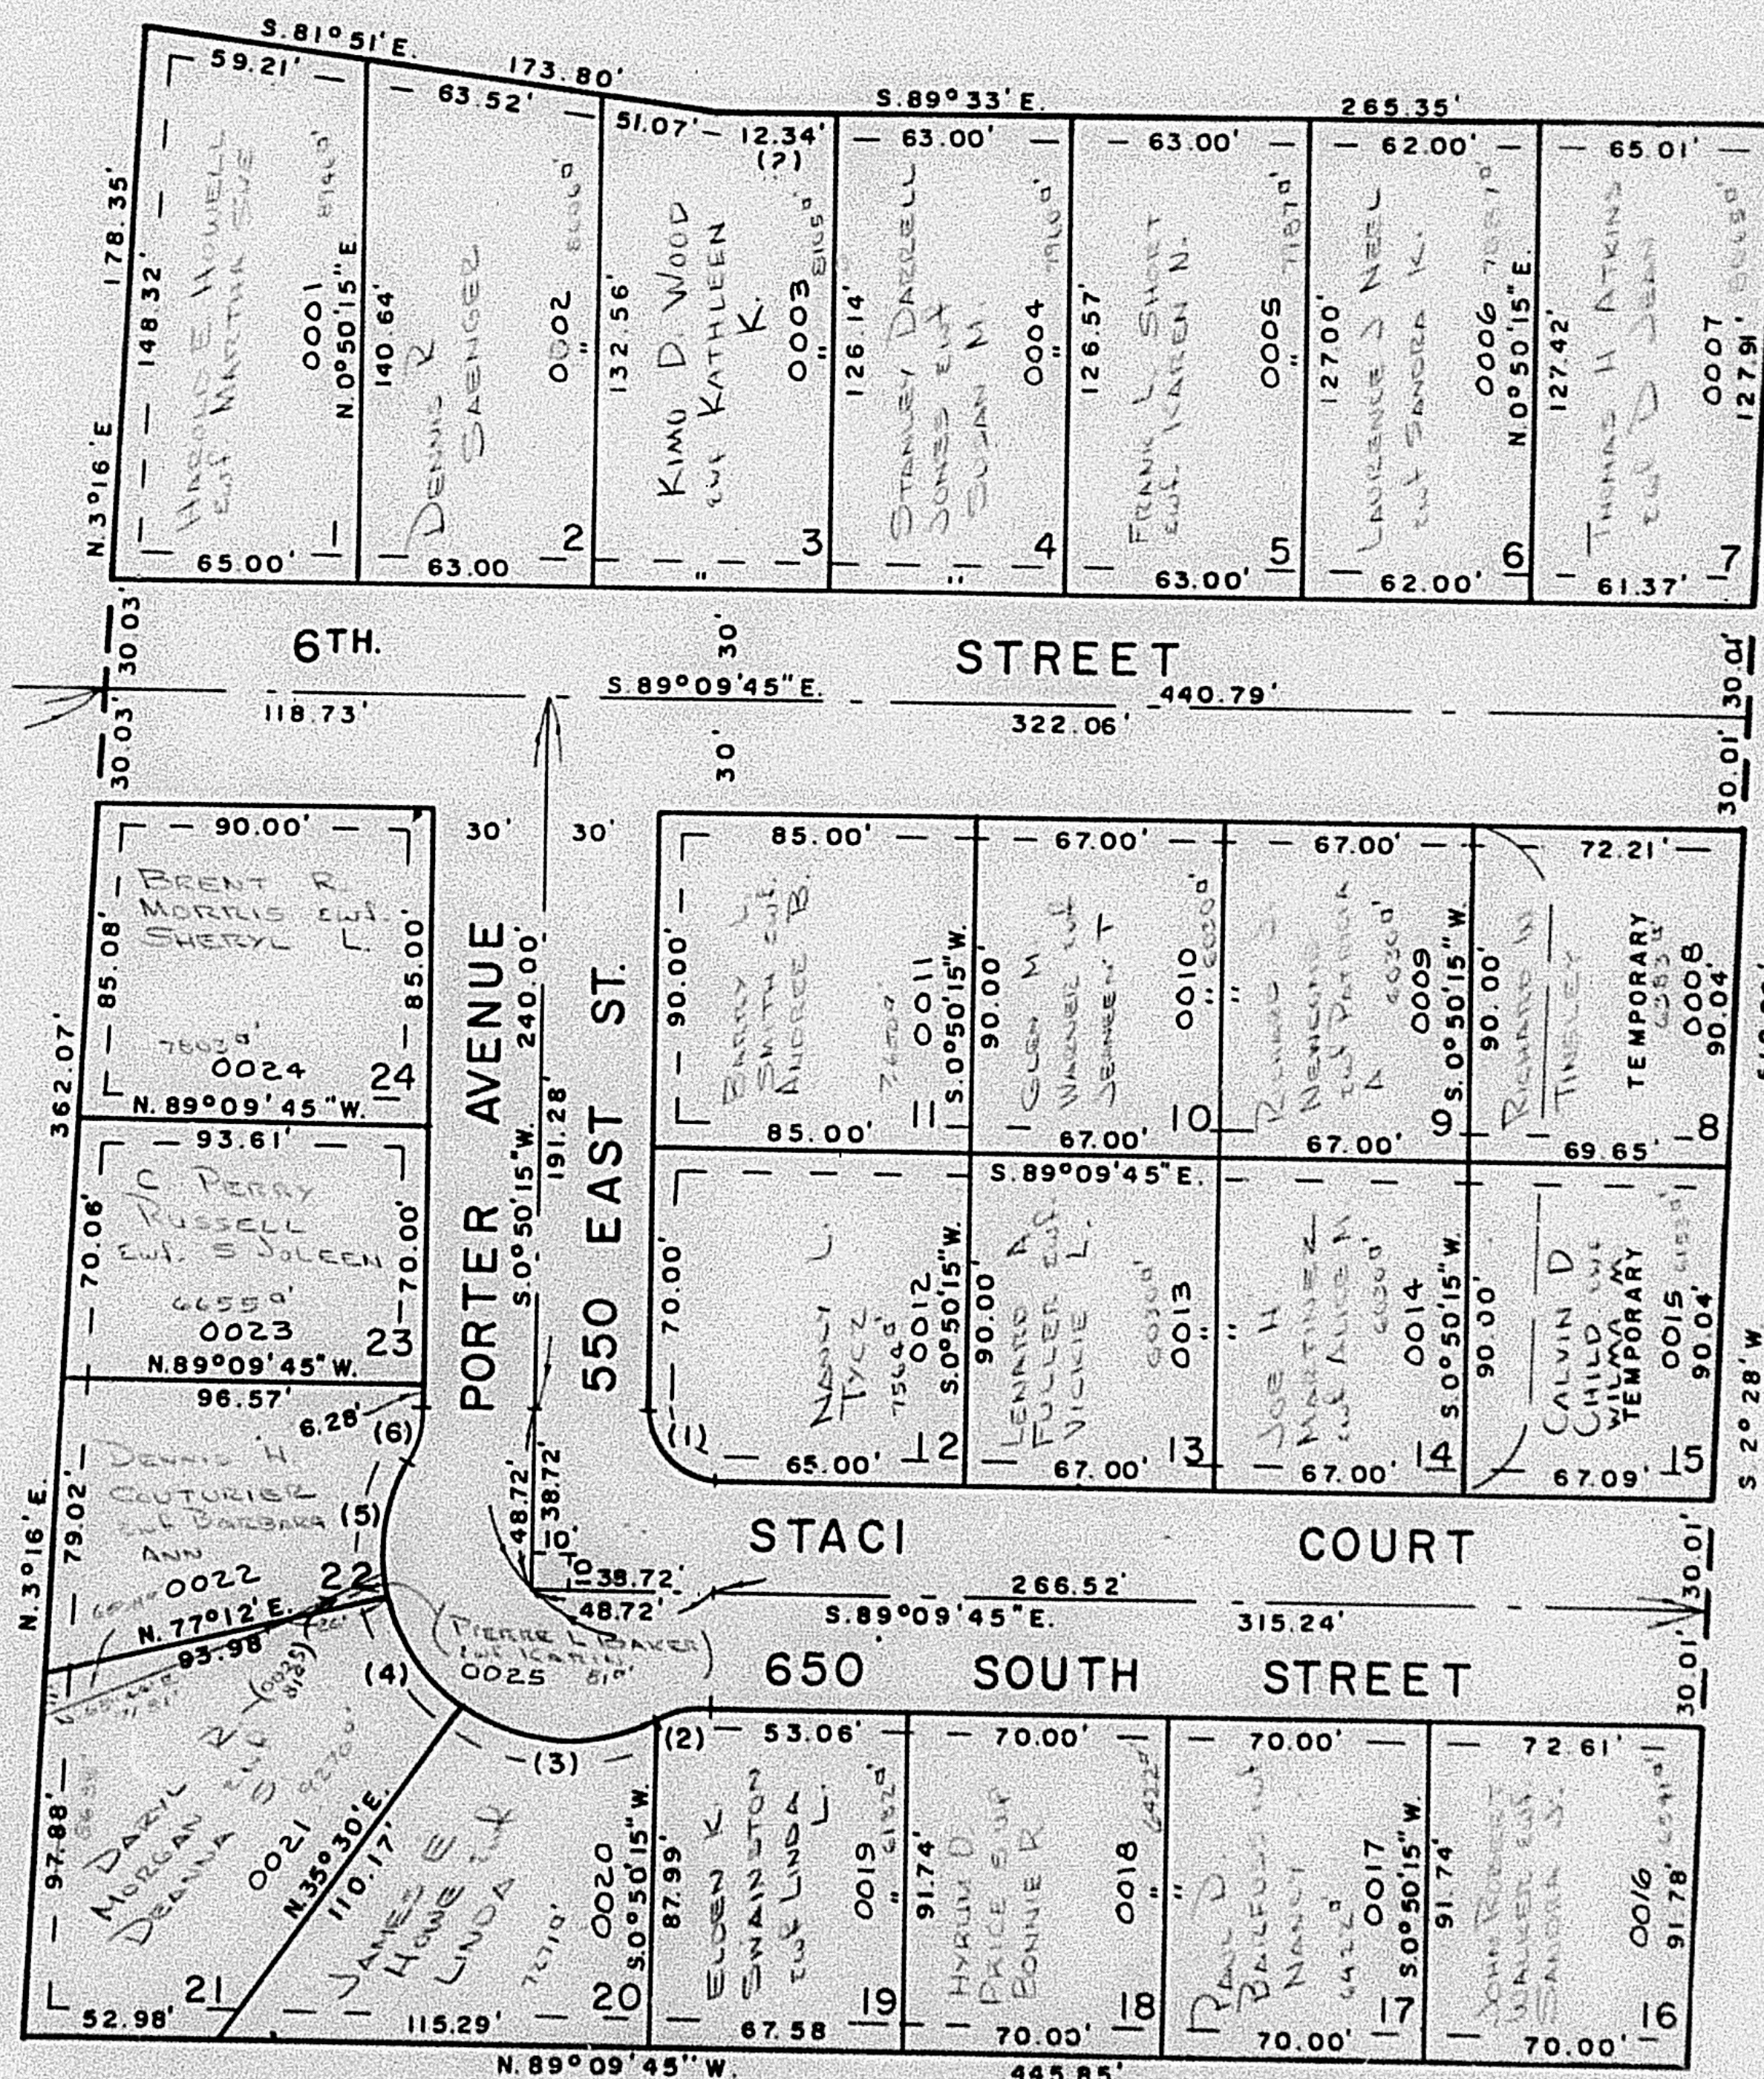

NOTE
LOTS 8 & 15
RESERVED FOR
TEMP. TURN-AROUND
AND ROADWAY
ACCESS UNTIL
6TH ST & STACI
COURT ARE
EXTENDED

SEE
PAGE
46-2

SEE PAGE 55