

PART OF S.W. 1/4 OF SEC. 16, T.6 N., R.1 W., S.L.B. & M.

131

TOWNSIDE PARK SUBDIVISION

TAXING UNIT: 25



IN OGDEN CITY

PREFIX: 12-131

SCALE 1" = 50'

SEE PAGE 47

SEE PAGE 47

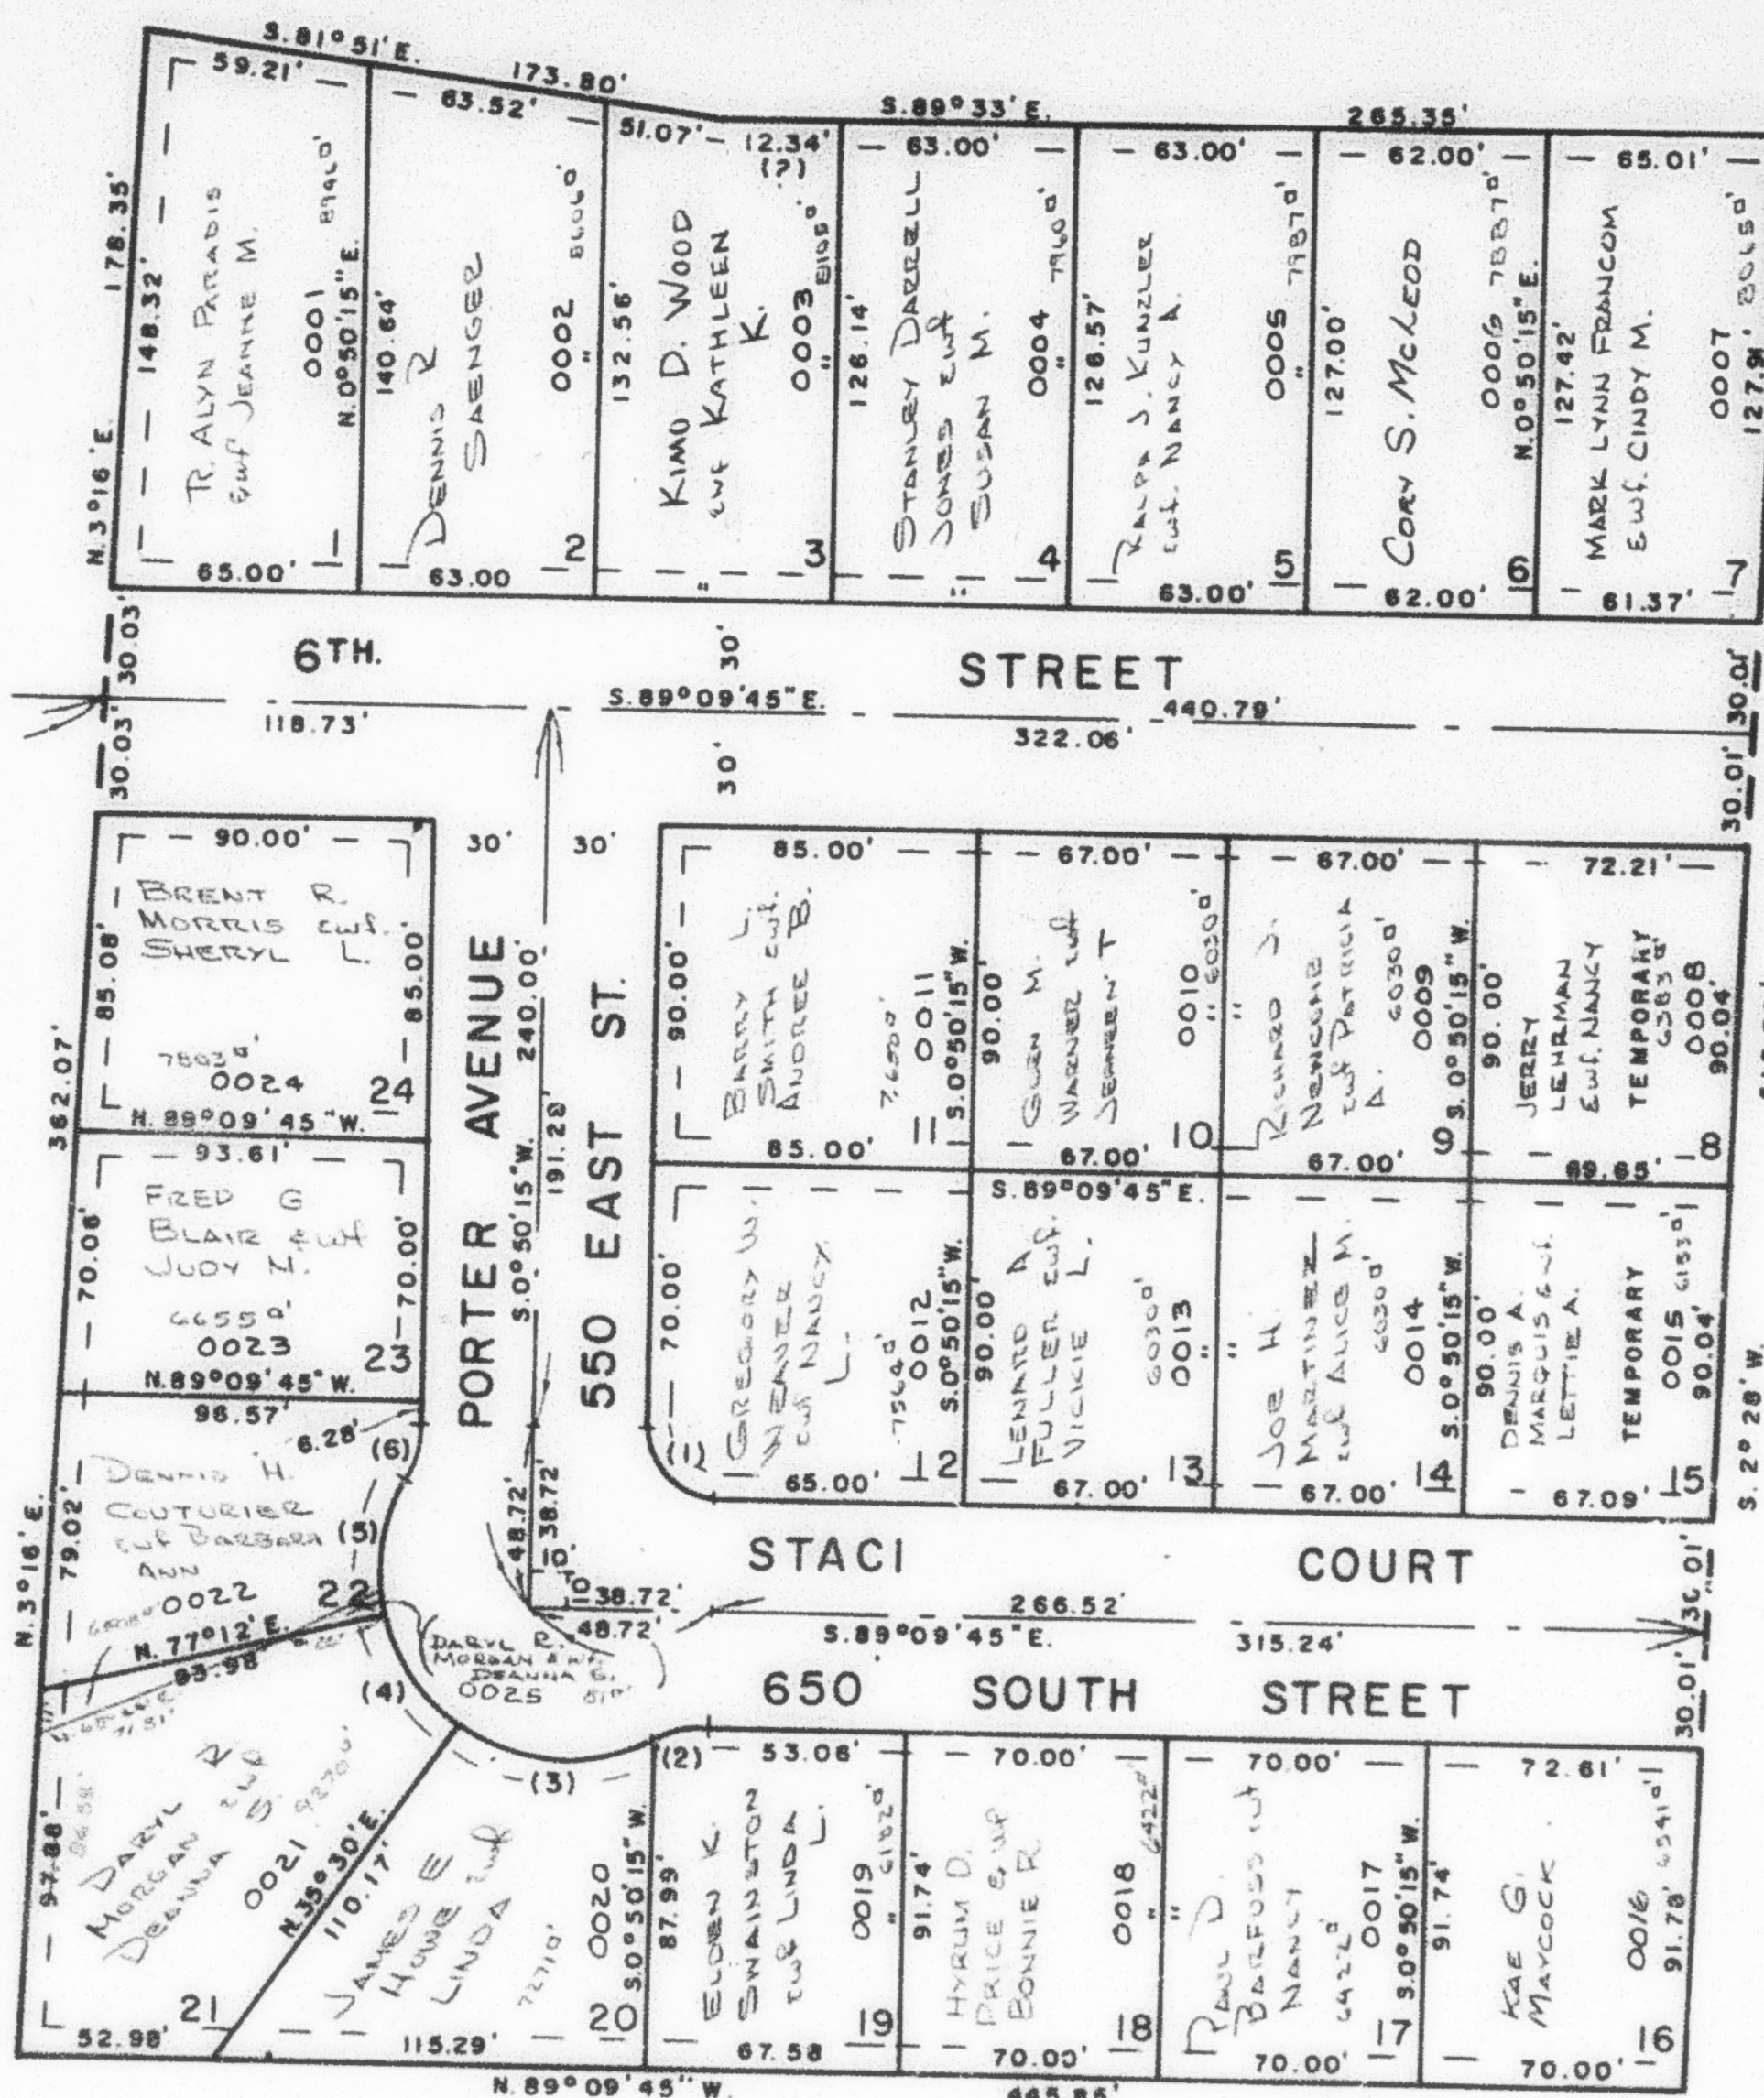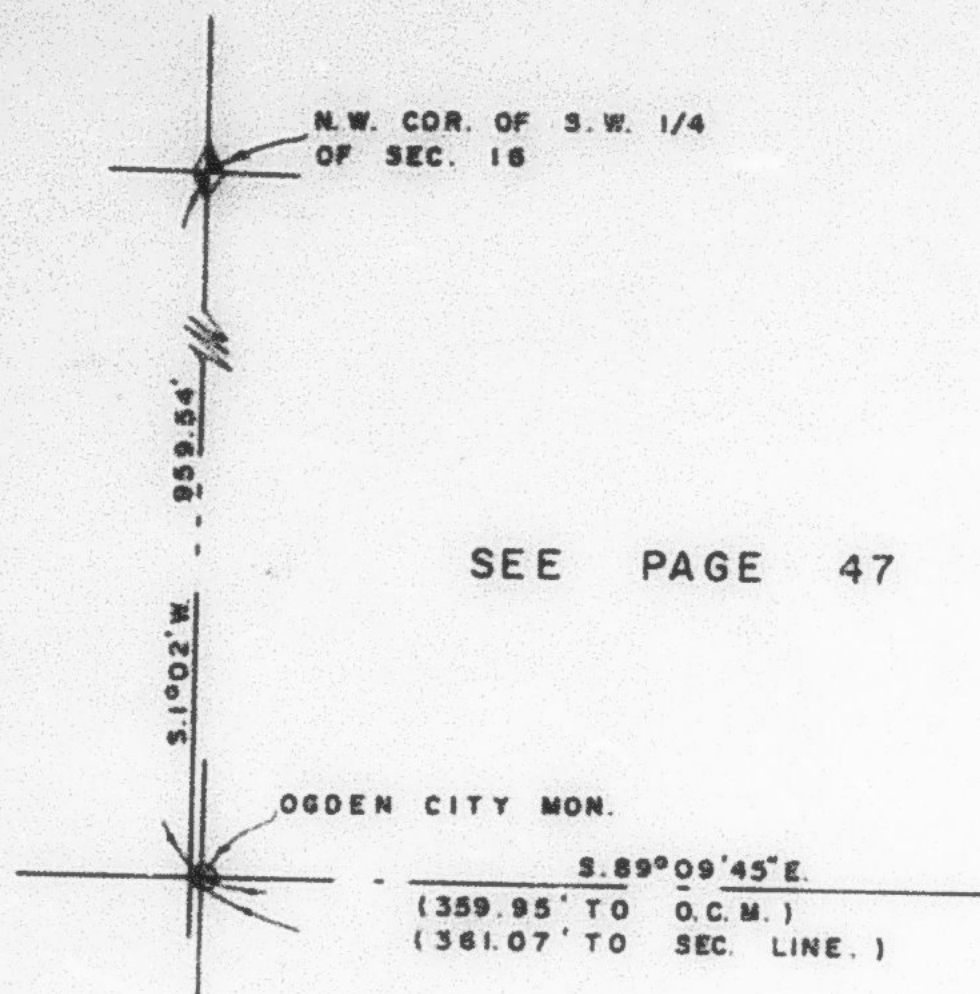

SEE
PAGE
46-2

CURVE	A	L	R
1	90°00'	31.42'	20.00'
2	28°56'56"	15.16'	30.00'
3	63°38'41"	55.51'	50.00'
4	41°42'	36.39'	50.00'
5	42°35'11"	37.18'	50.00'
6	28°56'56"	15.16'	30.00'

SEE PAGE
46-3

7' UTILITY & DRAINAGE
EASEMENTS EACH SIDE
OF PROPERTY LINE AS
INDICATED BY DASHED
LINES

FOR COMPLETE ENG. DATA
SEE ORIG. DED. PLAT IN
BOOK 18, PAGE 35

SEE PAGE 55