

TOWNSIDE PARK SUBDIVISION

TAXING UNIT: 25



IN OGDEN CITY

PREFIX: 12-131

SCALE 1"=50'

SEE PAGE 47

SEE PAGE 47

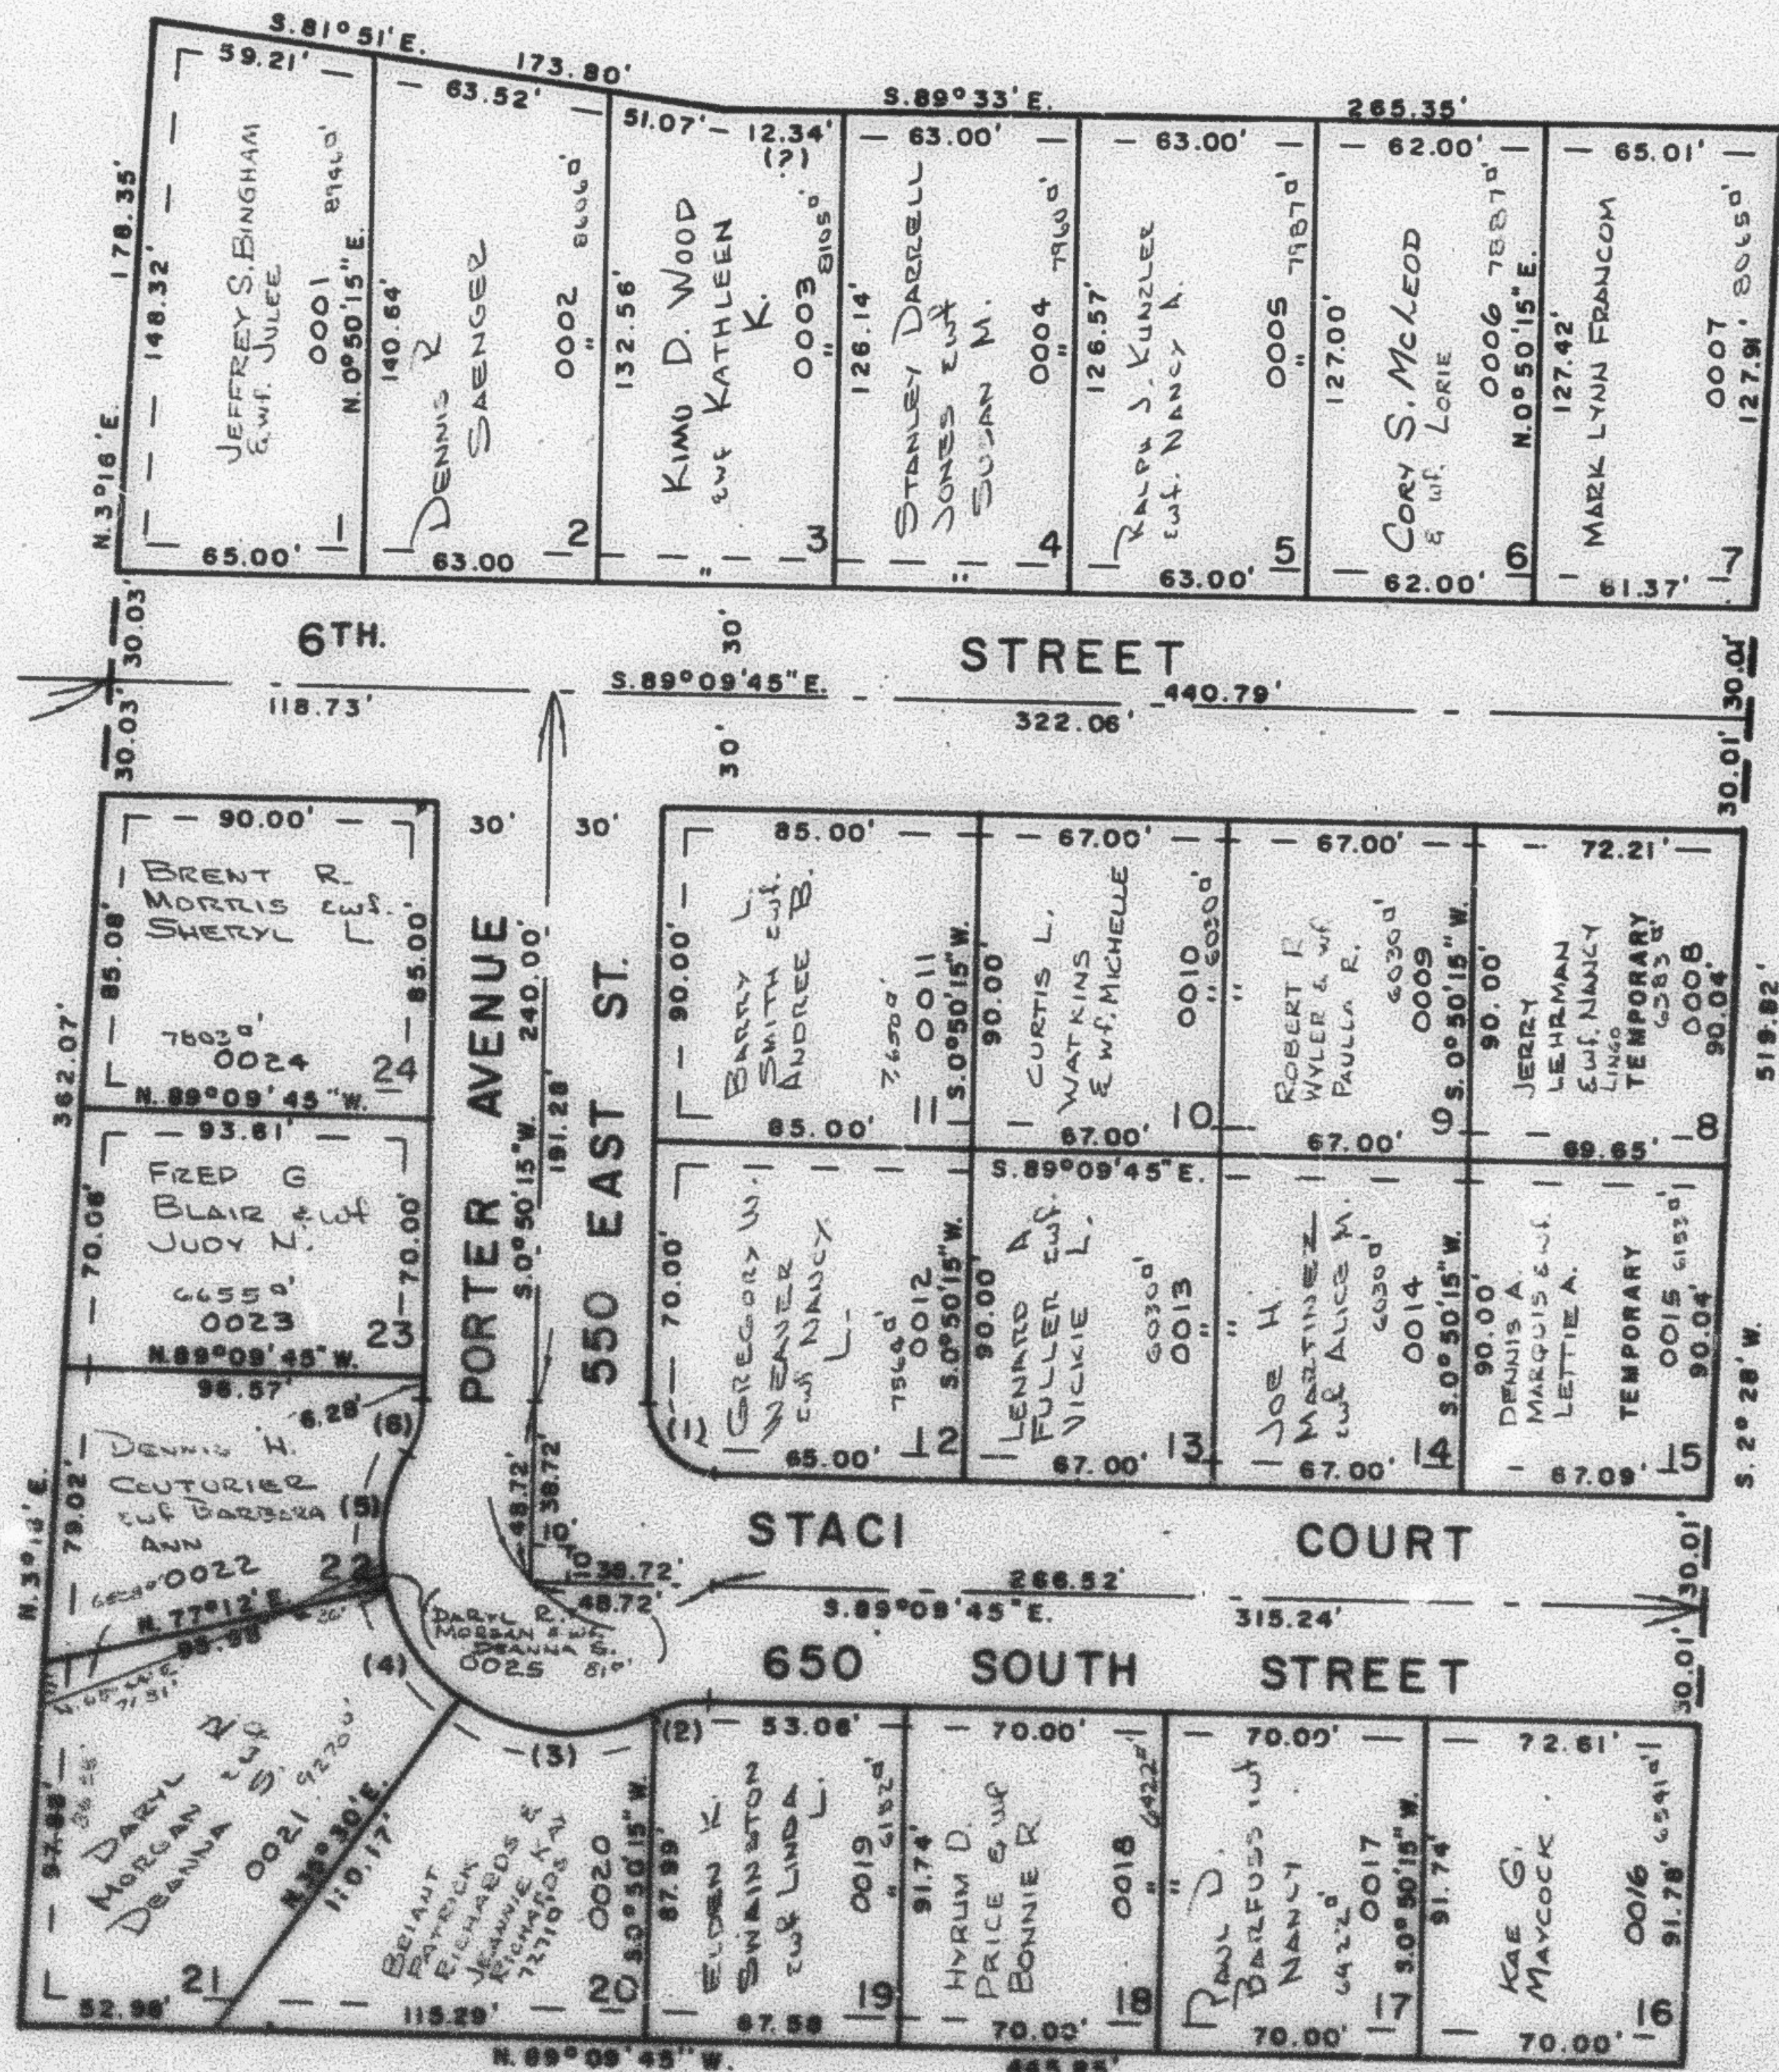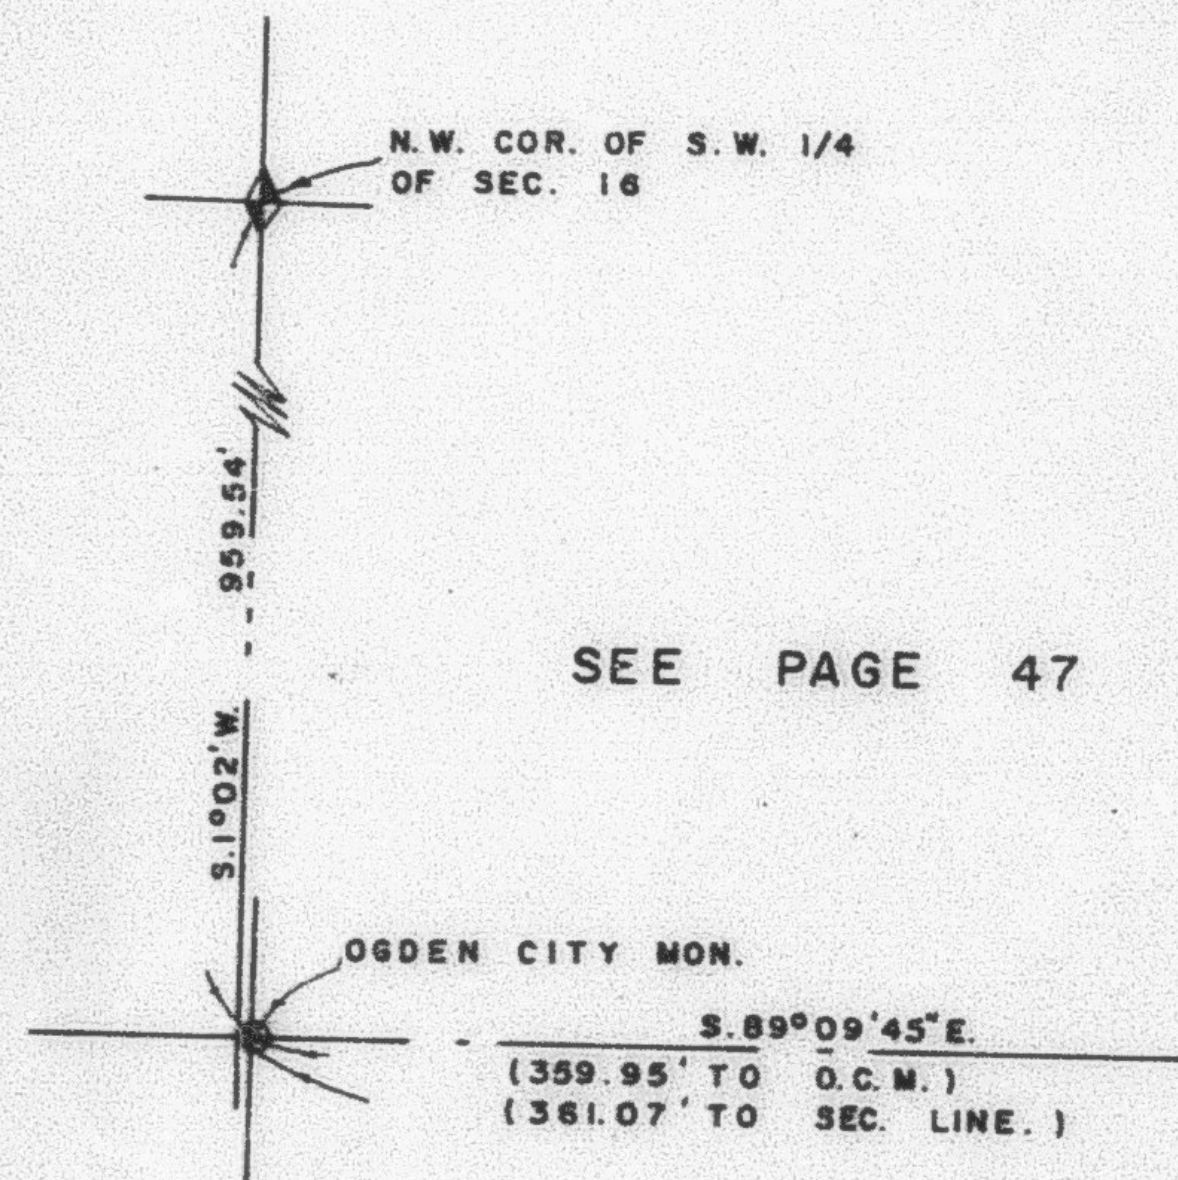

CURVE	A	L	R
1	90°00'	31.42'	20.00'
2	28°56'56"	15.16'	30.00'
3	63°36'41"	55.51'	50.00'
4	41°42'	36.38'	50.00'
5	42°35'11"	37.16'	50.00'
6	28°56'56"	15.16'	30.00'

SEE PAGE 46-3

7' UTILITY & DRAINAGE EASEMENTS EACH SIDE OF PROPERTY LINE AS INDICATED BY DASHED LINES

FOR COMPLETE ENG. DATA SEE ORIG. DED. PLAT IN BOOK 18, PAGE 35

SEE PAGE 4C-2

SEE PAGE 55