

TOWNSIDE PARK SUBDIVISION

TAXING UNIT: 25

IN OGDEN CITY

PREFIX 12-131

SCALE 1"=50'

SEE PAGE 47

N.W. COR. OF S.W. 1/4
OF SEC. 10

SEE PAGE 47

OGDEN CITY MON.


S. 89° 09' 45" E.
(359.95' TO O.C.M.)
(361.07' TO SEC. LINE.)

CURVE	A	L	R
1	90° 00'	31.42'	20.00'
2	28° 56' 56"	15.16'	30.00'
3	83° 36' 41"	56.31'	50.00'
4	41° 42'	36.39'	50.00'
5	42° 35' 11"	37.16'	50.00'
6	30° 58' 56"	15.16'	30.00'

SEE PAGE
46-3

7' UTILITY & DRAINAGE
EASEMENTS EACH SIDE
OF PROPERTY LINE AS
INDICATED BY DASHED
LINES

FOR COMPLETE ENG. DATA
SEE ORIG. DED. PLAT IN
BOOK 10, PAGE 35

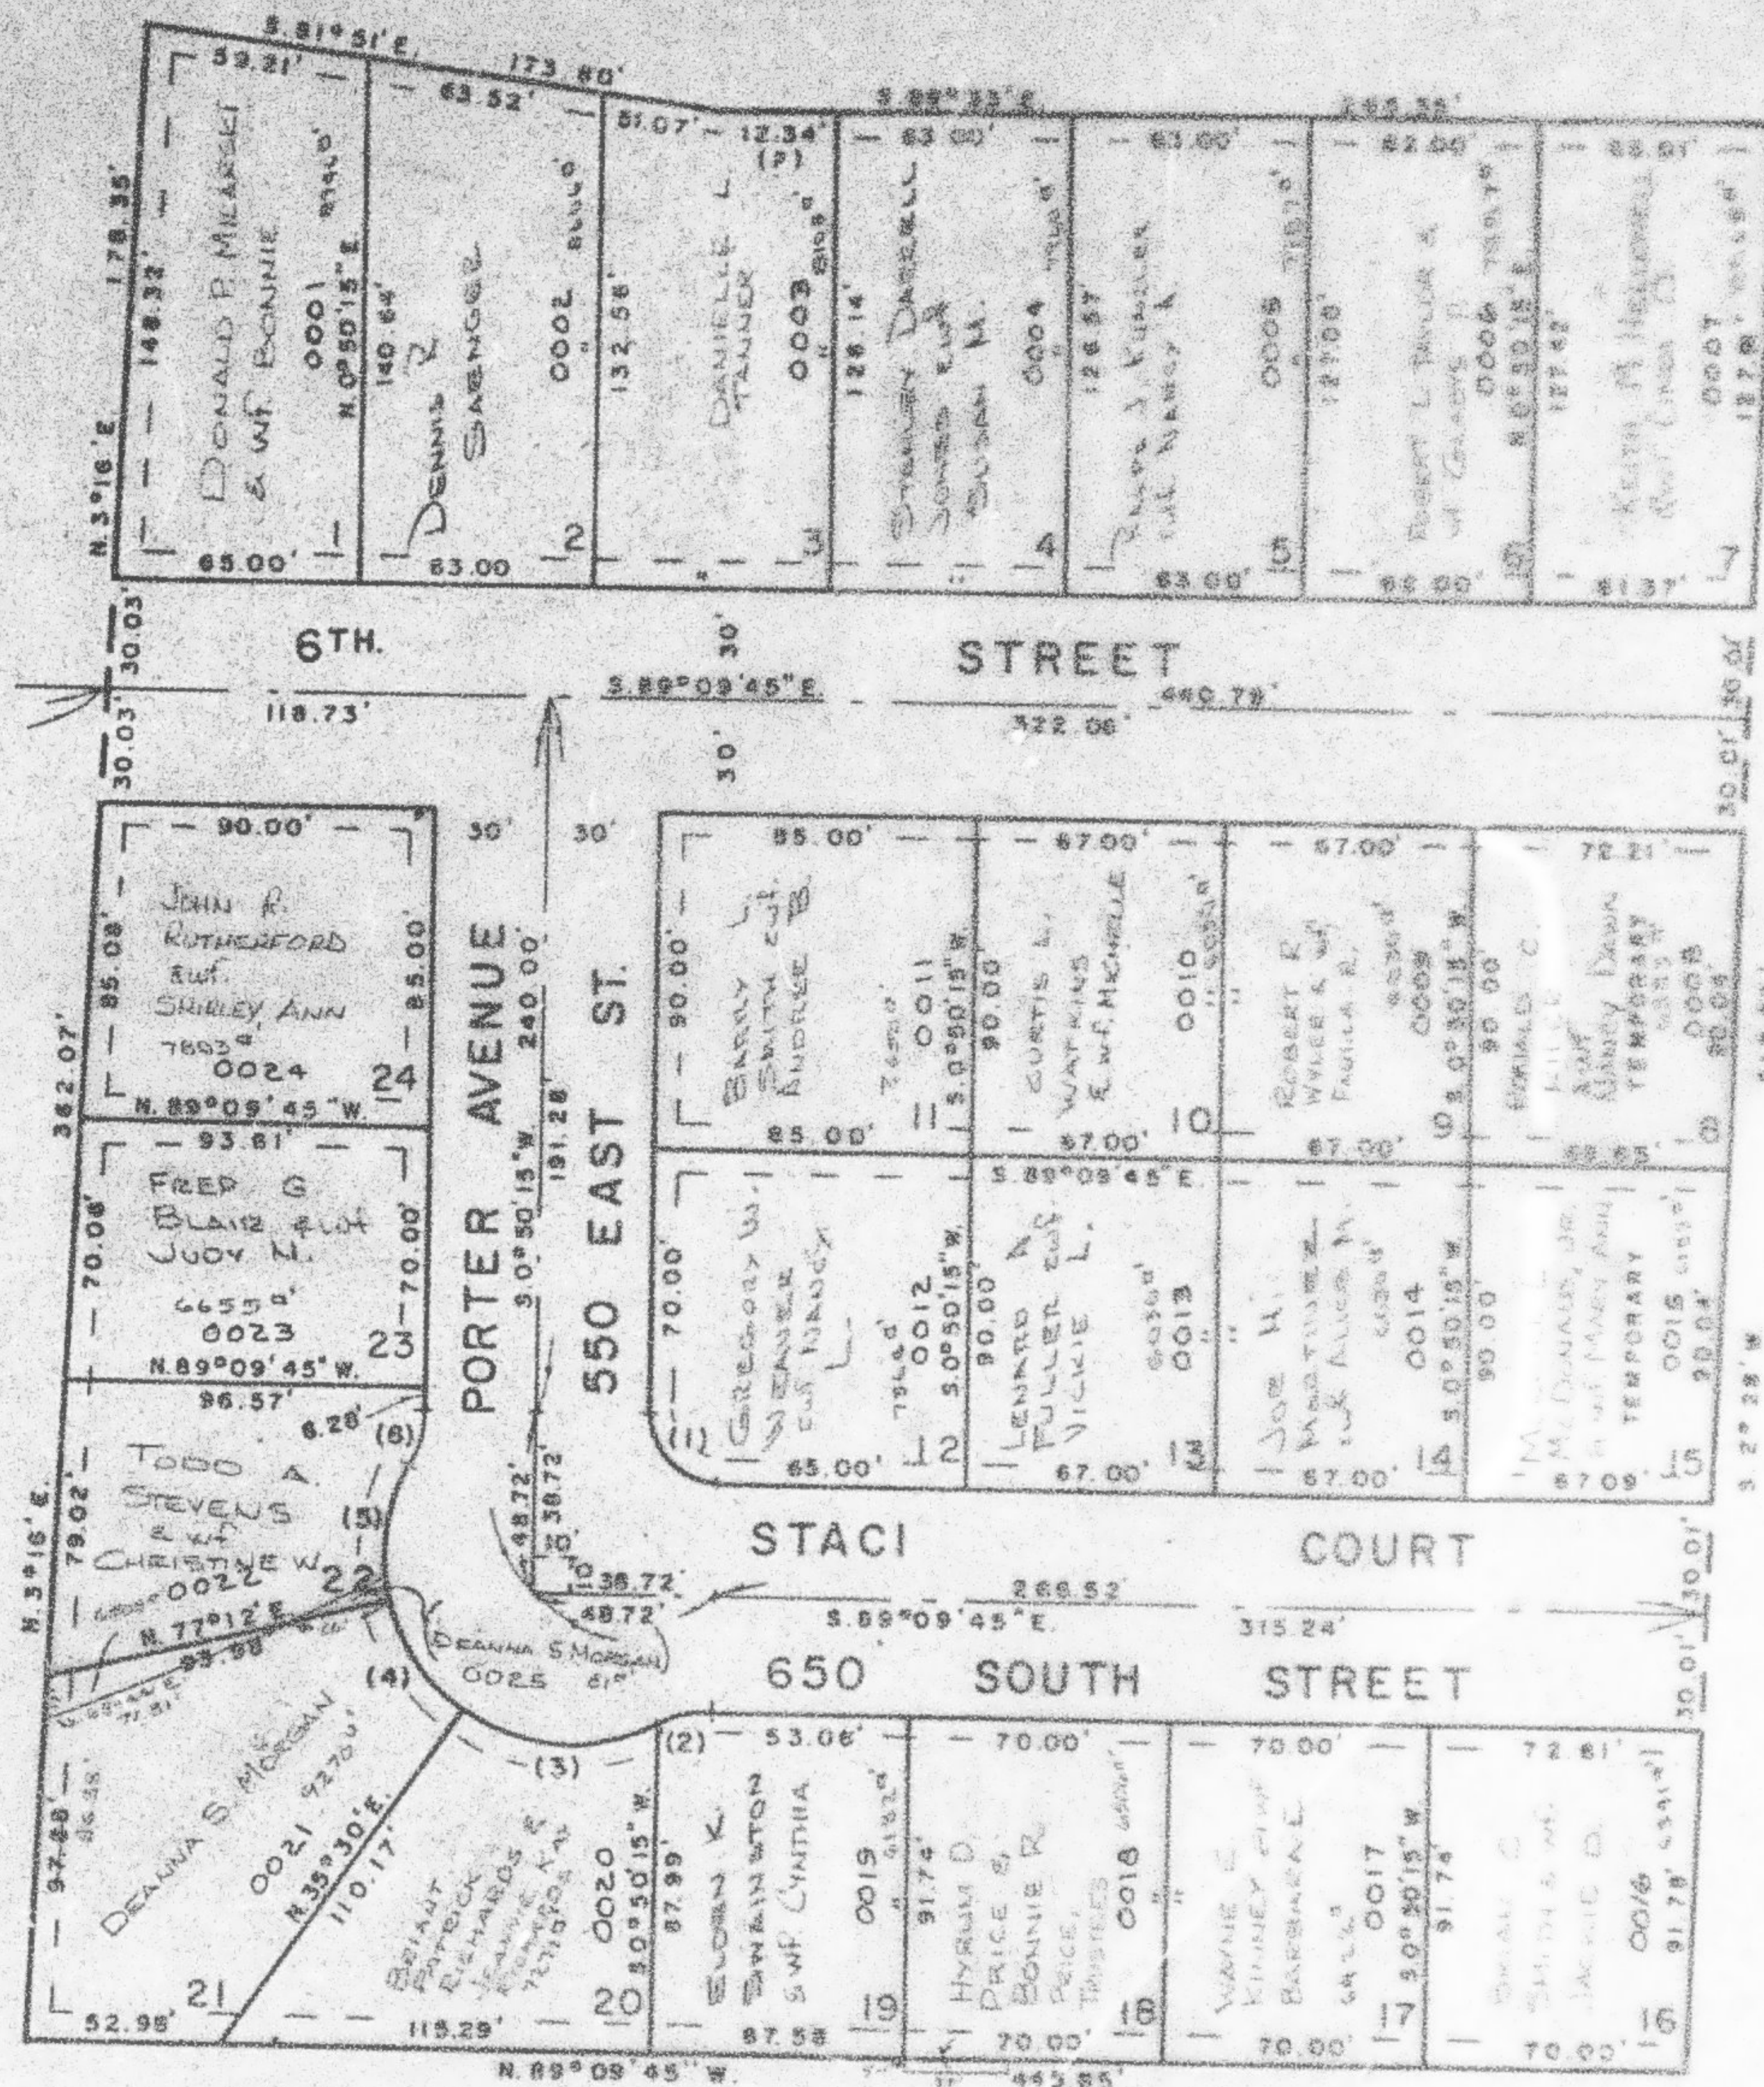

SEE
PAGE
46-2

SEE PAGE 55