

PART OF S.W. 1/4 OF SEC. 16, T. 6 N., R. 1 W., S.L.B. & M.

132

QUAIL RUN SUBDIVISION

LOTS 1 TO 18
IN OGDEN CITY

TAXING UNIT: 25

PREFIX: 12-132

SCALE 1" = 50'

EXCEPT WHERE OTHERWISE SHOWN
ALL LOTS OWNED BY
REALTOR DEVELOP & CONST CO.

SEE PAGE 45

SEE PAGE 133


SEE PAGE

44

NO	A	R	L	LC
1	41°24'35"	30.0'	21.68'	
2	5°47'10"	50.0'	5.05'	5.05'
3	72°28'13"	50.0'	63.24'	59.11'
4	53°09'14"	50.0'	46.39'	44.74'
5	53°07'23"	50.0'	46.36'	44.72'
6	66°19'22"	50.0'	57.88'	54.70'
7	11°54'57"	50.0'	10.40'	10.38'
8	41°24'35"	30.0'	21.68'	

7' UTILITY & DRAINAGE ESMTS.
EACH SIDE OF PROPERTY LINE
AS INDICATED BY DASHED LINES

FOR COMPLETE ENG. DATA
SEE ORIG. DED. PLAT IN
BOOK 19, PAGE 47

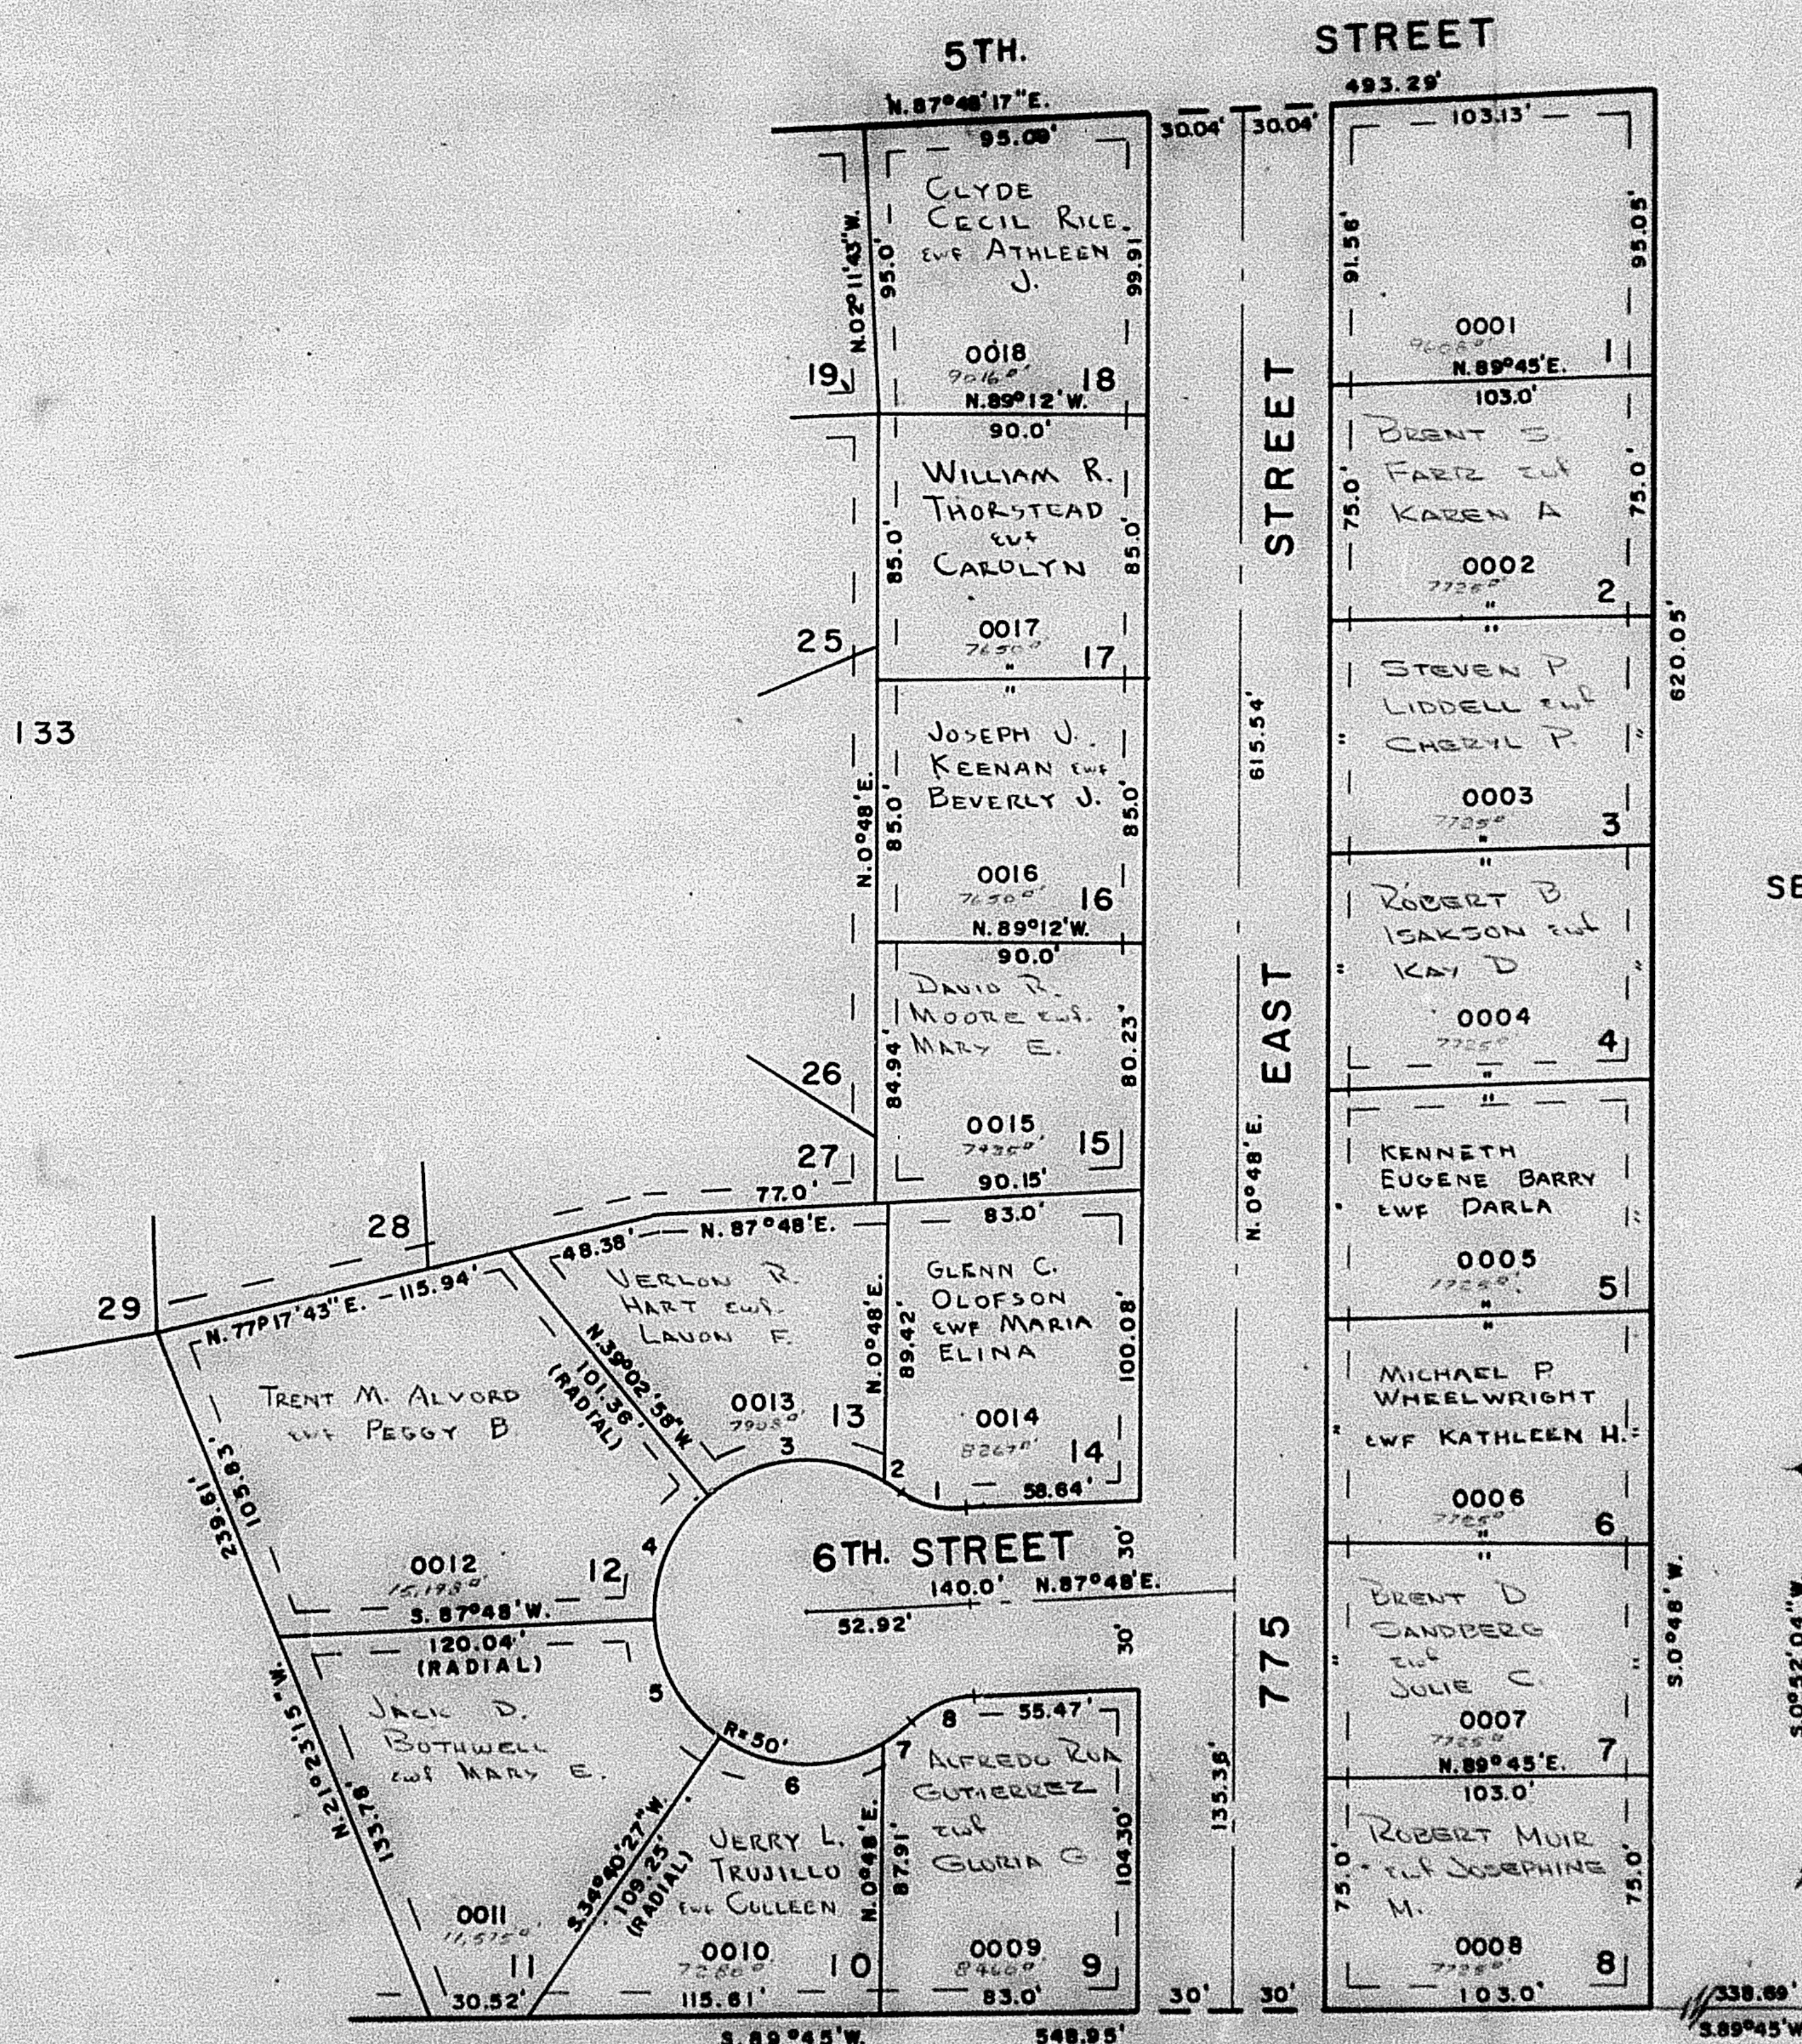

SEE PAGE 44

SEE PAGE

134