

PART OF S.W. 1/4 OF SEC. 16, T. 6 N., R. 1 W., S.L.B. & M.

132

QUAIL RUN SUBDIVISION

LOTS 1 TO 18

IN OGDEN CITY

SCALE 1" = 50'

TAXING UNIT: 25

PREFIX: 12-132

EXCEPT WHERE OTHERWISE SHOWN
ALL LOTS OWNED BY
REALTEK DEVELOPMENT & CONST. CO.

SEE PAGE 45

SEE PAGE 133

SEE PAGE


44

CURVE DATA

NO	A	R	L	LC
1	41°24'35"	30.0'	21.68'	
2	5°47'10"	50.0'	5.05'	5.05'
3	72°28'13"	50.0'	63.24'	59.11'
4	53°09'14"	50.0'	46.39'	44.74'
5	53°07'23"	50.0'	46.38'	44.72'
6	66°19'22"	50.0'	57.88'	54.70'
7	11°54'57"	50.0'	10.40'	10.38'
8	41°24'35"	30.0'	21.68'	

7' UTILITY & DRAINAGE ESMYS.
EACH SIDE OF PROPERTY LINE
AS INDICATED BY DASHED LINES

FOR COMPLETE ENG. DATA
SEE ORIG. DED. PLAT IN
BOOK 19, PAGE 47

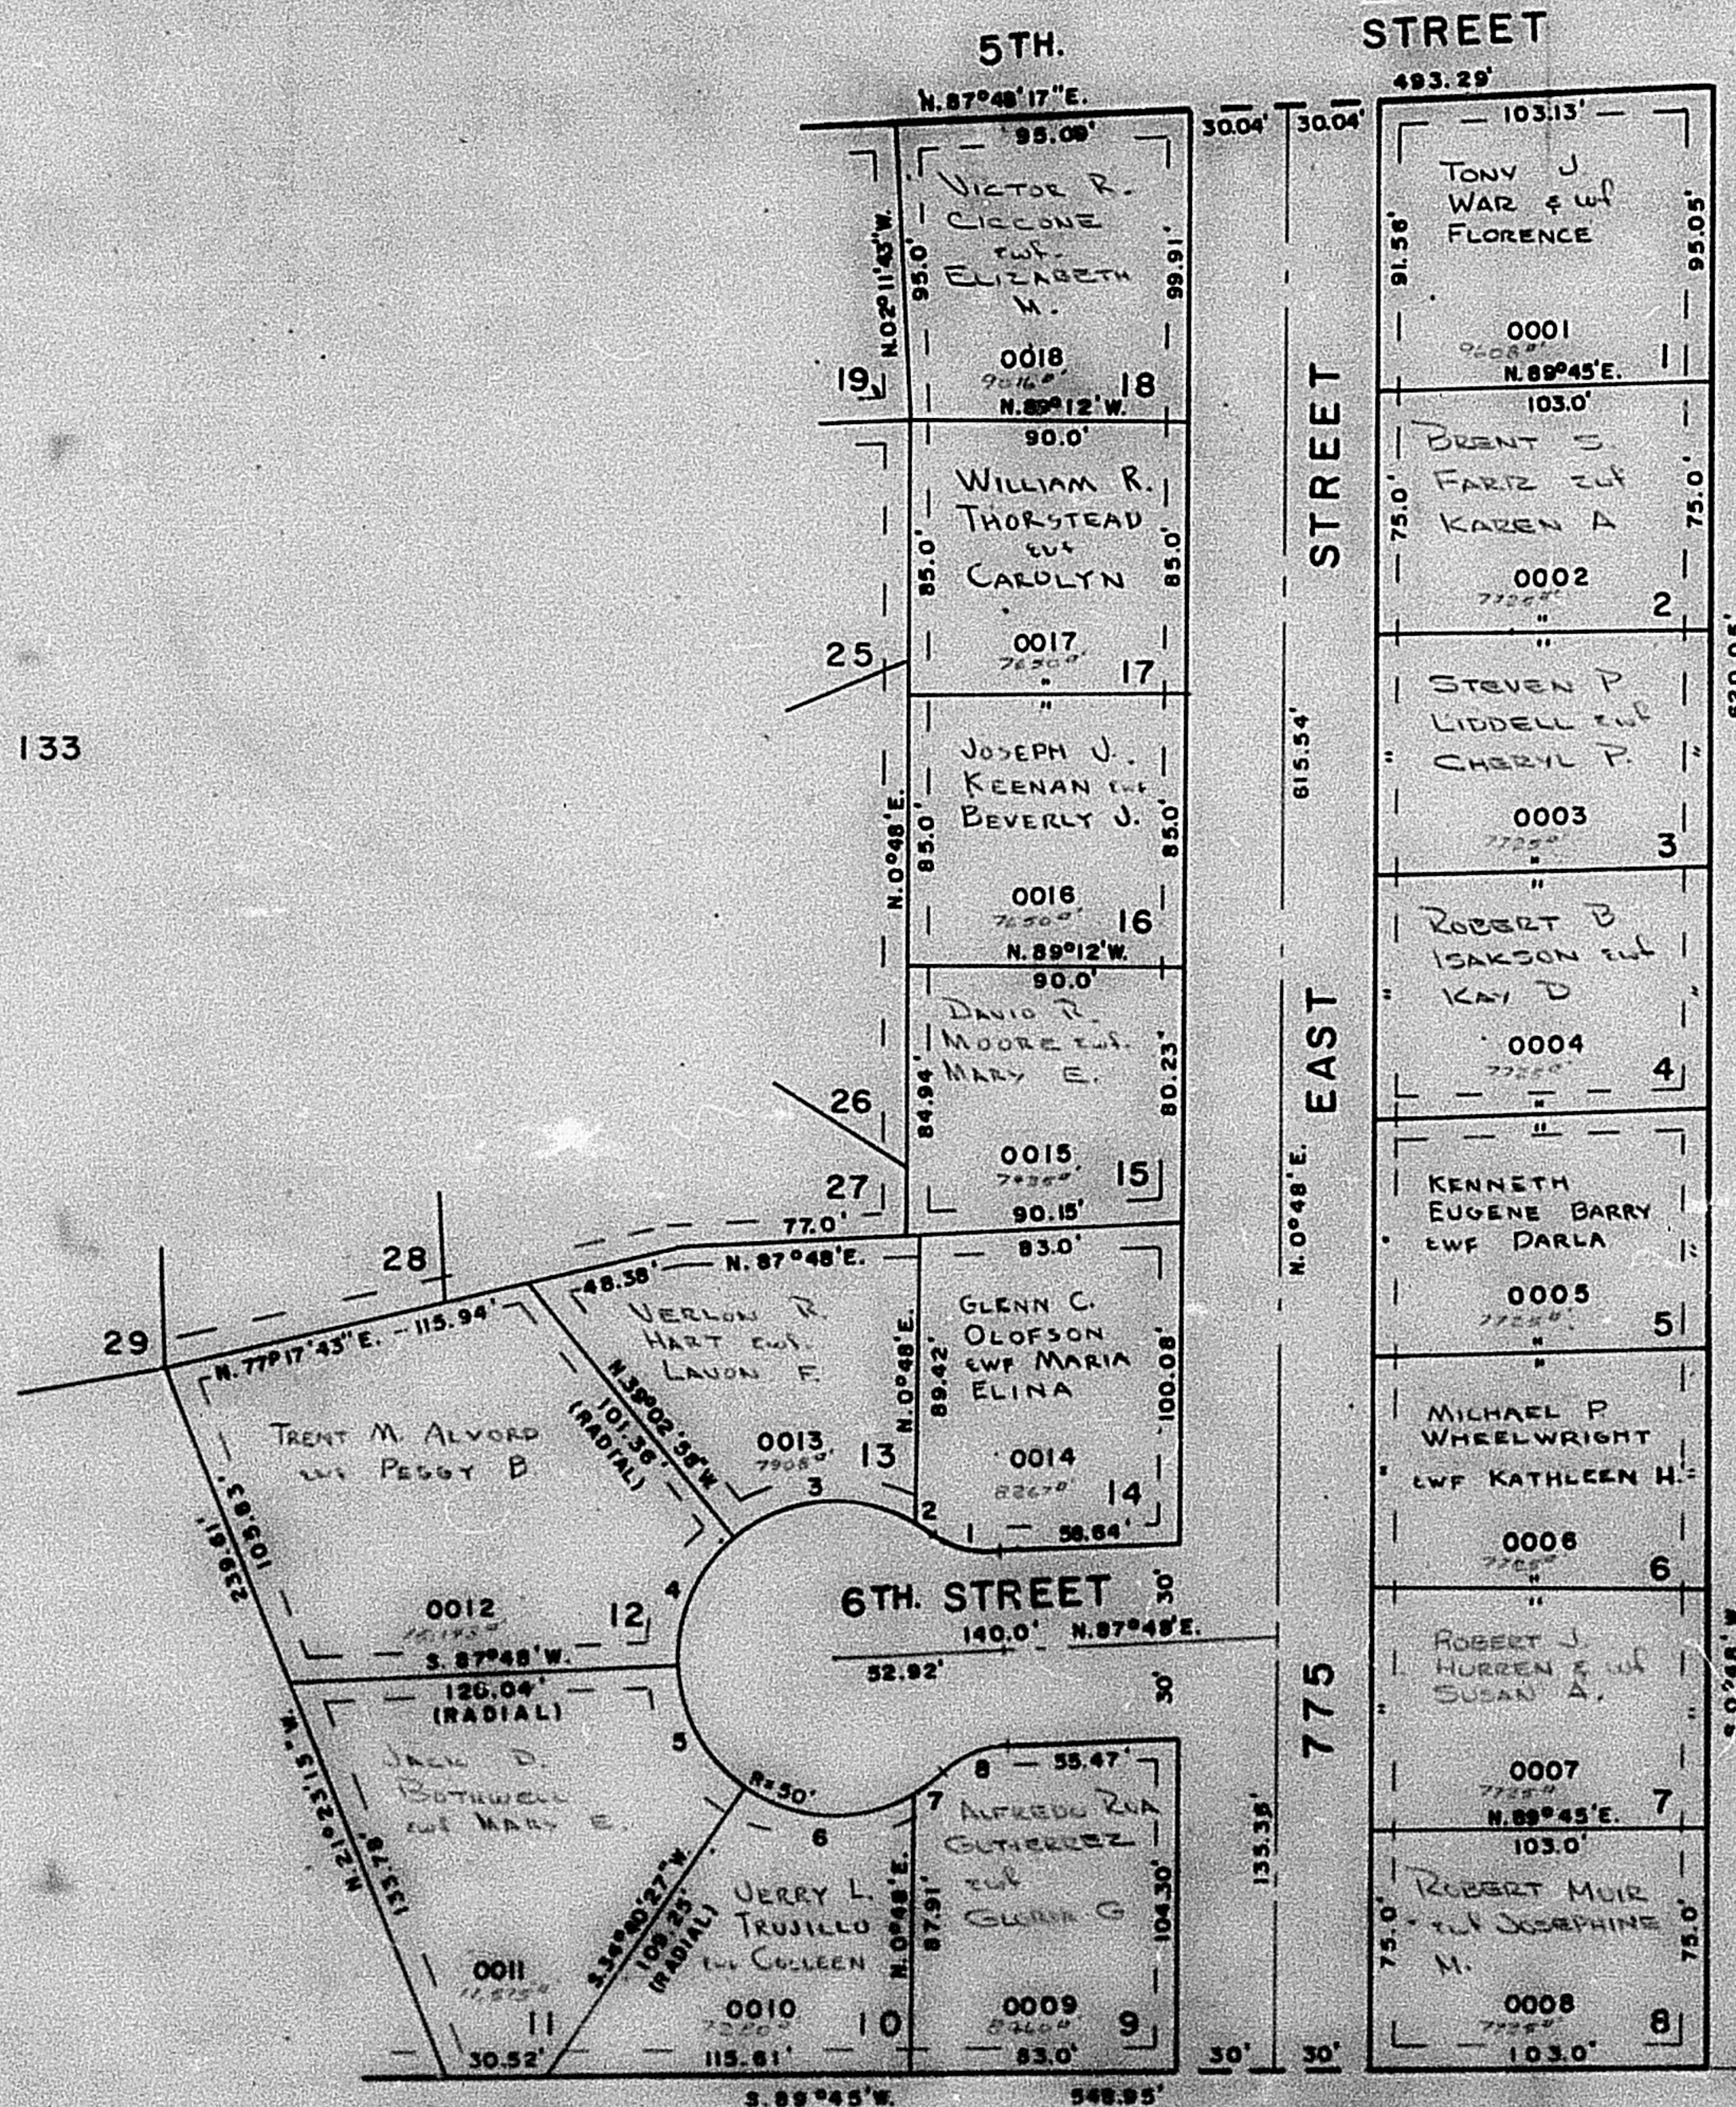

SEE PAGE 44

SEE PAGE

134