

PART OF S.W. 1/4 OF SEC. 16, T.6 N., R.1 W., S.L.B. & M.

QUAIL RUN SUBDIVISION

LOTS 1 TO 18
IN OGDEN CITY
SCALE 1" = 50'

132

TAXING UNIT 25

PREFIX 12-132

SEE PAGE 45

SEE PAGE 133


SEE PAGE

44

NO	A	R	L	LC
1	41°24'35"	30.0'	21.63'	
2	5°47'10"	50.0'	5.05'	5.05'
3	72°28'13"	50.0'	63.24'	39.11'
4	53°08'14"	50.0'	48.39'	44.74'
5	53°07'23"	50.0'	46.38'	44.72'
6	66°18'22"	50.0'	57.88'	54.70'
7	11°54'57"	50.0'	10.40'	10.38'
8	41°24'35"	30.0'	21.68'	

UTILITY & DRAINAGE ESMYS.
EACH SIDE OF PROPERTY LINE
AS INDICATED BY DASHED LINES

FOR COMPLETE ENG. DATA
SEE ORIG. DED. PLAT IN
BOOK 19, PAGE 47

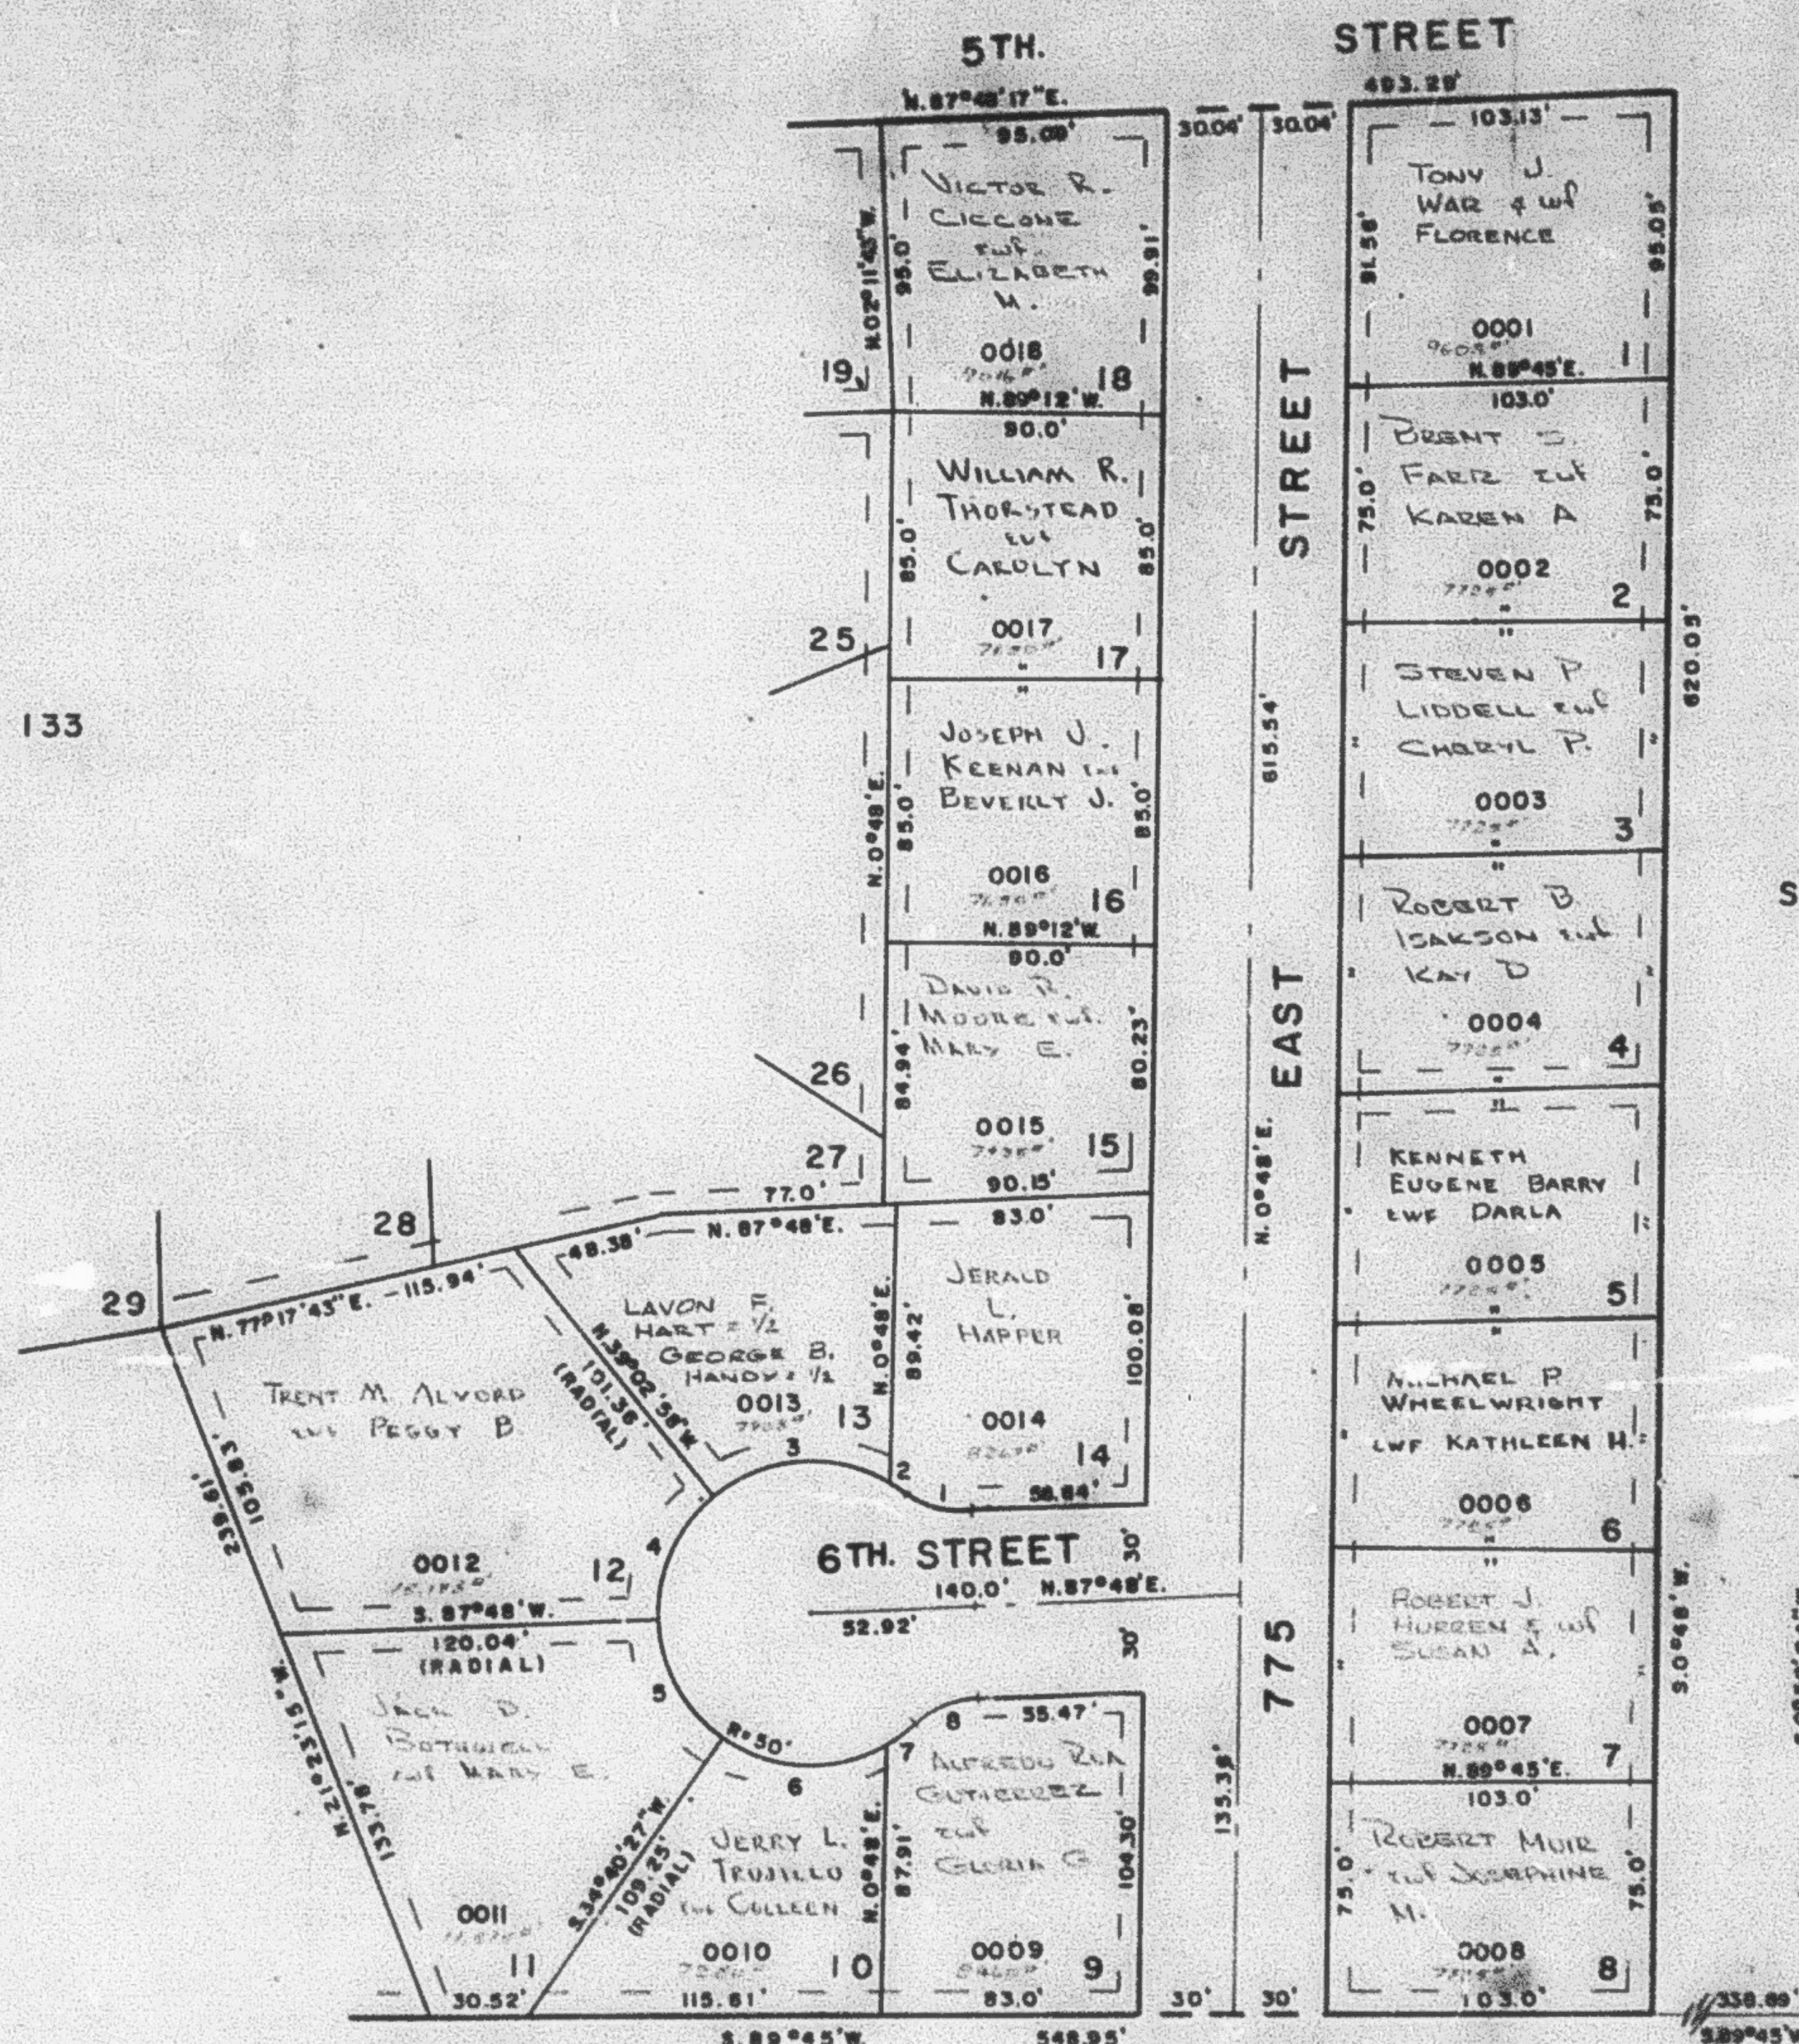

SEE PAGE 44

SEE PAGE 134

12