

PART OF S.W. 1/4 OF SEC. 16, T.6 N., R.1 W., S.L.B. & M.

132

QUAIL RUN SUBDIVISION

LOTS 1 to 18

IN OGDEN CITY

SCALE 1" = 50'

TAXING UNIT - 25

PREFIX - 12-132

SEE PAGE 45

SEE PAGE 133


SEE PAGE

44

C CURVE DATA				
Δ	R	L	LC	
41°36'38"	100.0'	21.08'		
5°47'10"	50.0'	5.08'	5.08'	
7°48'13"	50.0'	83.38'	22.11'	
33°06'14"	50.0'	45.38'	44.74'	
30°07'23"	50.0'	48.38'	44.72'	
44°16'28"	50.0'	37.88'	54.70'	
11°34'57"	50.0'	10.88'	19.38'	
41°24'35"	50.0'	20.08'		

7' UTILITY & DRAINAGE. EENTS.
EACH SIDE OF PROPERTY LINE
AS INDICATED BY DASHED LINES

FOR COMPLETE ENG. DATA
SEE ORIG. SUB. PLAT IN
BOOK 19, PAGE 47

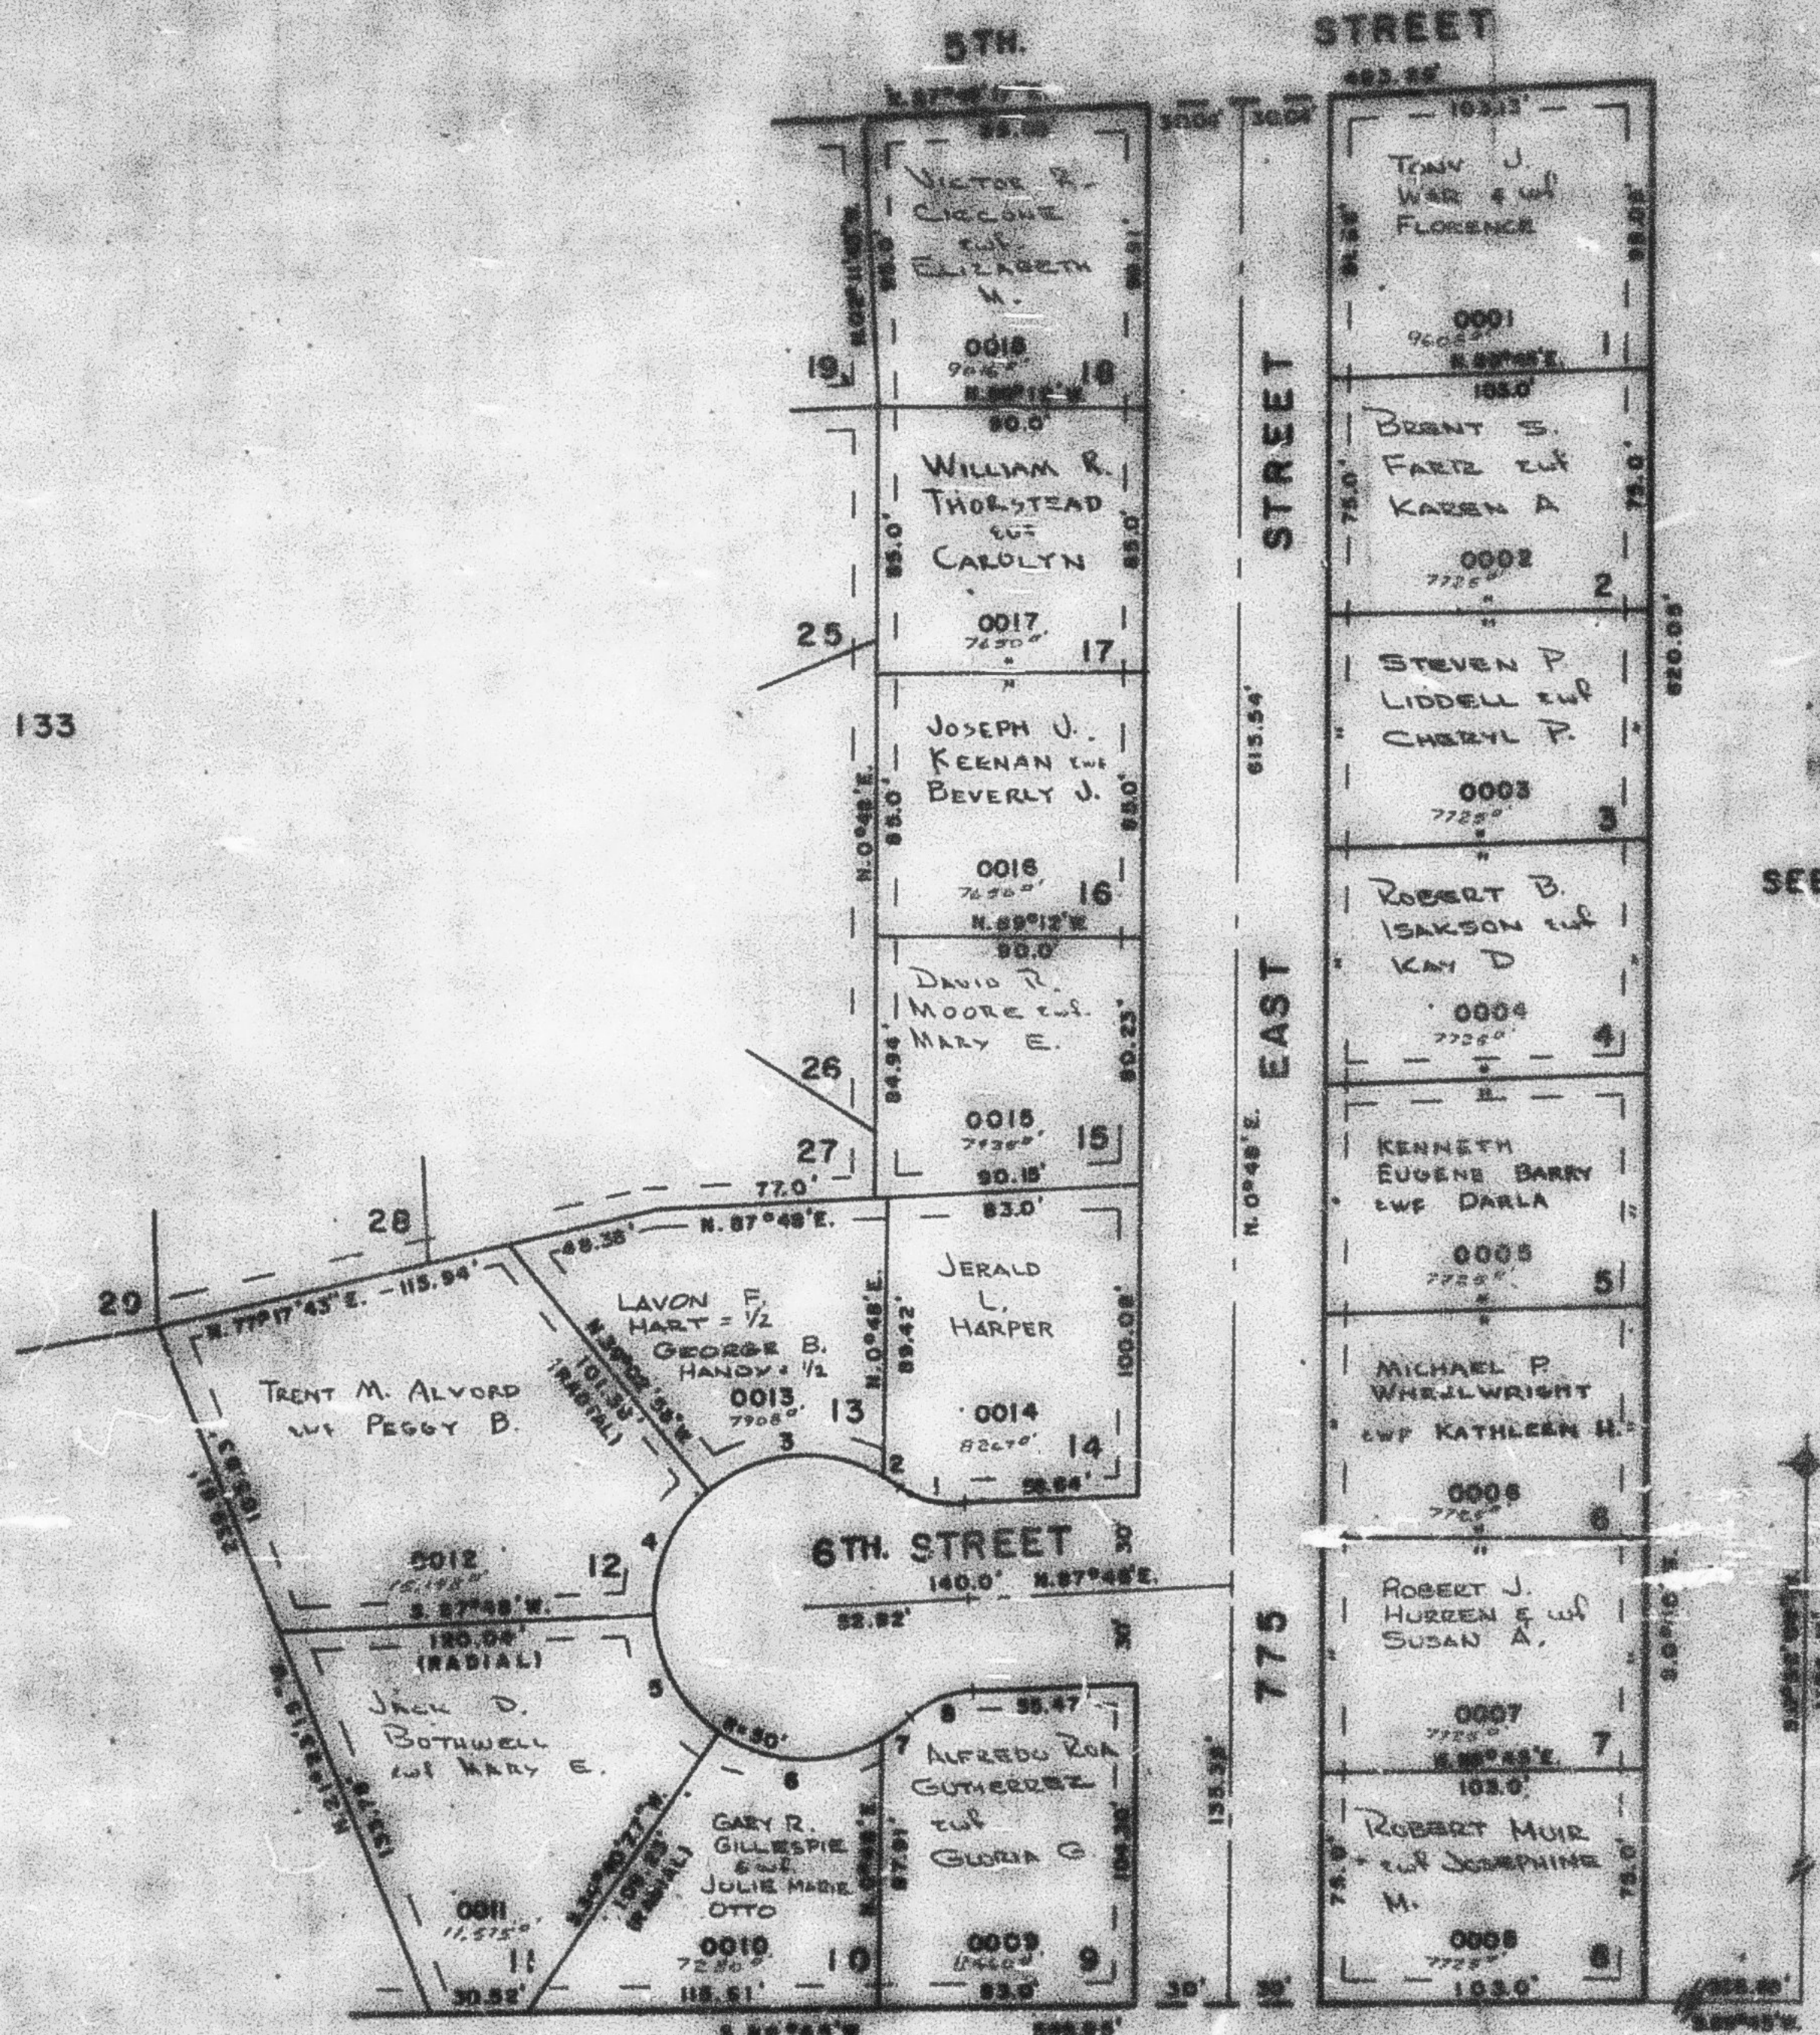

SEE PAGE 44

SEE PAGE 134