

PART OF S.W. 1/4 OF SEC. 16, T. 6 N., R. 1 W., S. L. B. & M.

132

QUAIL RUN SUBDIVISION

LOTS 1 TO 18
IN OGDEN CITY

TAXING UNIT: 25

PREFIX: 12-132

SCALE 1" = 50'

SEE PAGE 45

SEE PAGE 133


SEE PAGE

44

NO	A	R	L	LC
1	41°24'35"	50.0'	21.88'	
2	5°47'10"	50.0'	5.08'	5.05'
3	72°28'13"	50.0'	63.24'	58.11'
4	93°08'14"	50.0'	46.38'	44.74'
5	93°07'23"	50.0'	46.38'	44.72'
6	66°19'22"	50.0'	57.88'	54.70'
7	11°54'57"	50.0'	10.40'	10.38'
8	41°24'35"	30.0'	21.88'	

7' UTILITY & DRAINAGE Easmts.
EACH SIDE OF PROPERTY LINE
AS INDICATED BY DASHED LINES

FOR COMPLETE ENG. DATA
SEE ORIG. SUB. PLAT IN
BOOK 19, PAGE 47

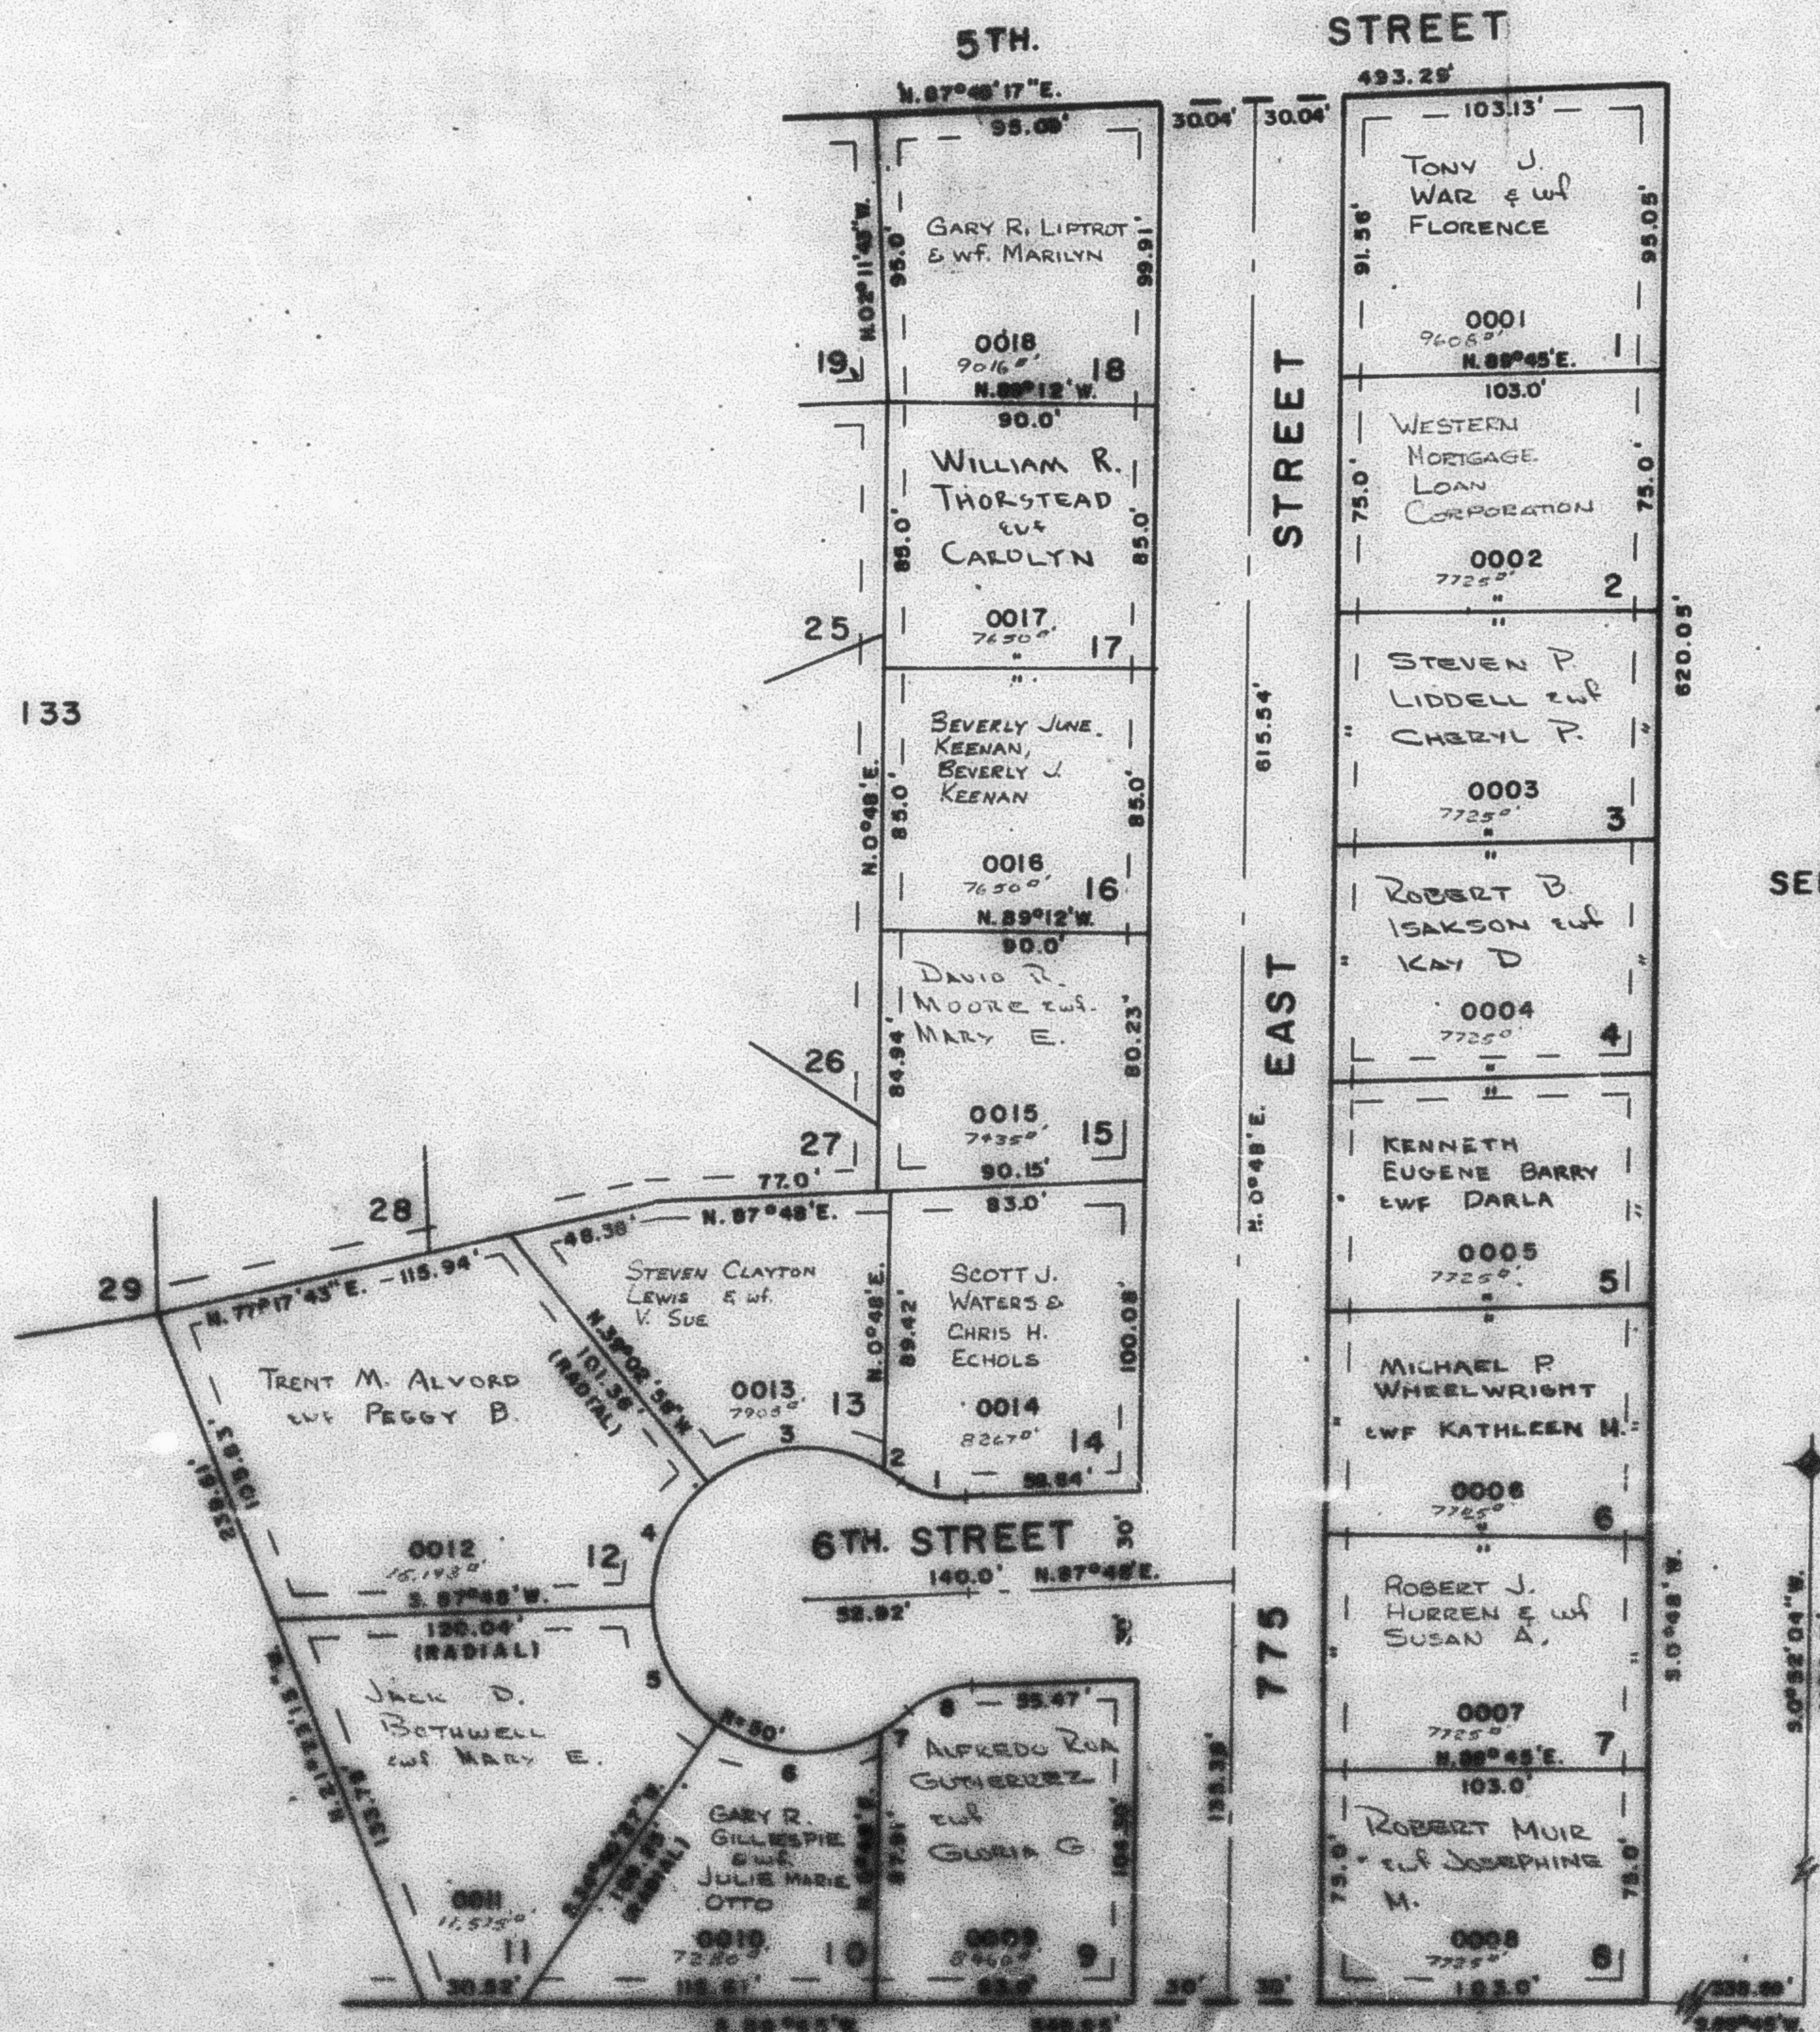

N.E. COR. OF
S.W. 1/4 OF
SEC. 16