

PART OF S.W. 1/4 OF SEC. 16, T. 6 N., R. 1 W., S. L. B. & M.

132

QUAIL RUN SUBDIVISION

LOTS 1 TO 18
IN OGDEN CITY

TAXING UNIT 25

PREFIX 12-132

SCALE 1" = 50'

SEE PAGE 45

SEE PAGE 133

SEE PAGE


44

CURVE DATA

NO	A	R	L	LC
1	41°24'35"	30.0'	21.68'	
2	5°47'10"	50.0'	5.05'	
3	72°28'13"	50.0'	63.24'	59.11'
4	53°08'14"	50.0'	48.35'	44.74'
5	53°07'23"	50.0'	48.36'	44.72'
6	66°19'22"	50.0'	57.85'	54.70'
7	11°54'57"	50.0'	10.40'	10.38'
8	41°24'35"	30.0'	21.68'	

7. UTILITY & DRAINAGE EXHIBITS.
EACH SIDE OF PROPERTY LINE
AS INDICATED BY DASHED LINES

FOR COMPLETE EMB DATA
SEE ORIG. SUB. PLAT IN
BOOK 19, PAGE 47

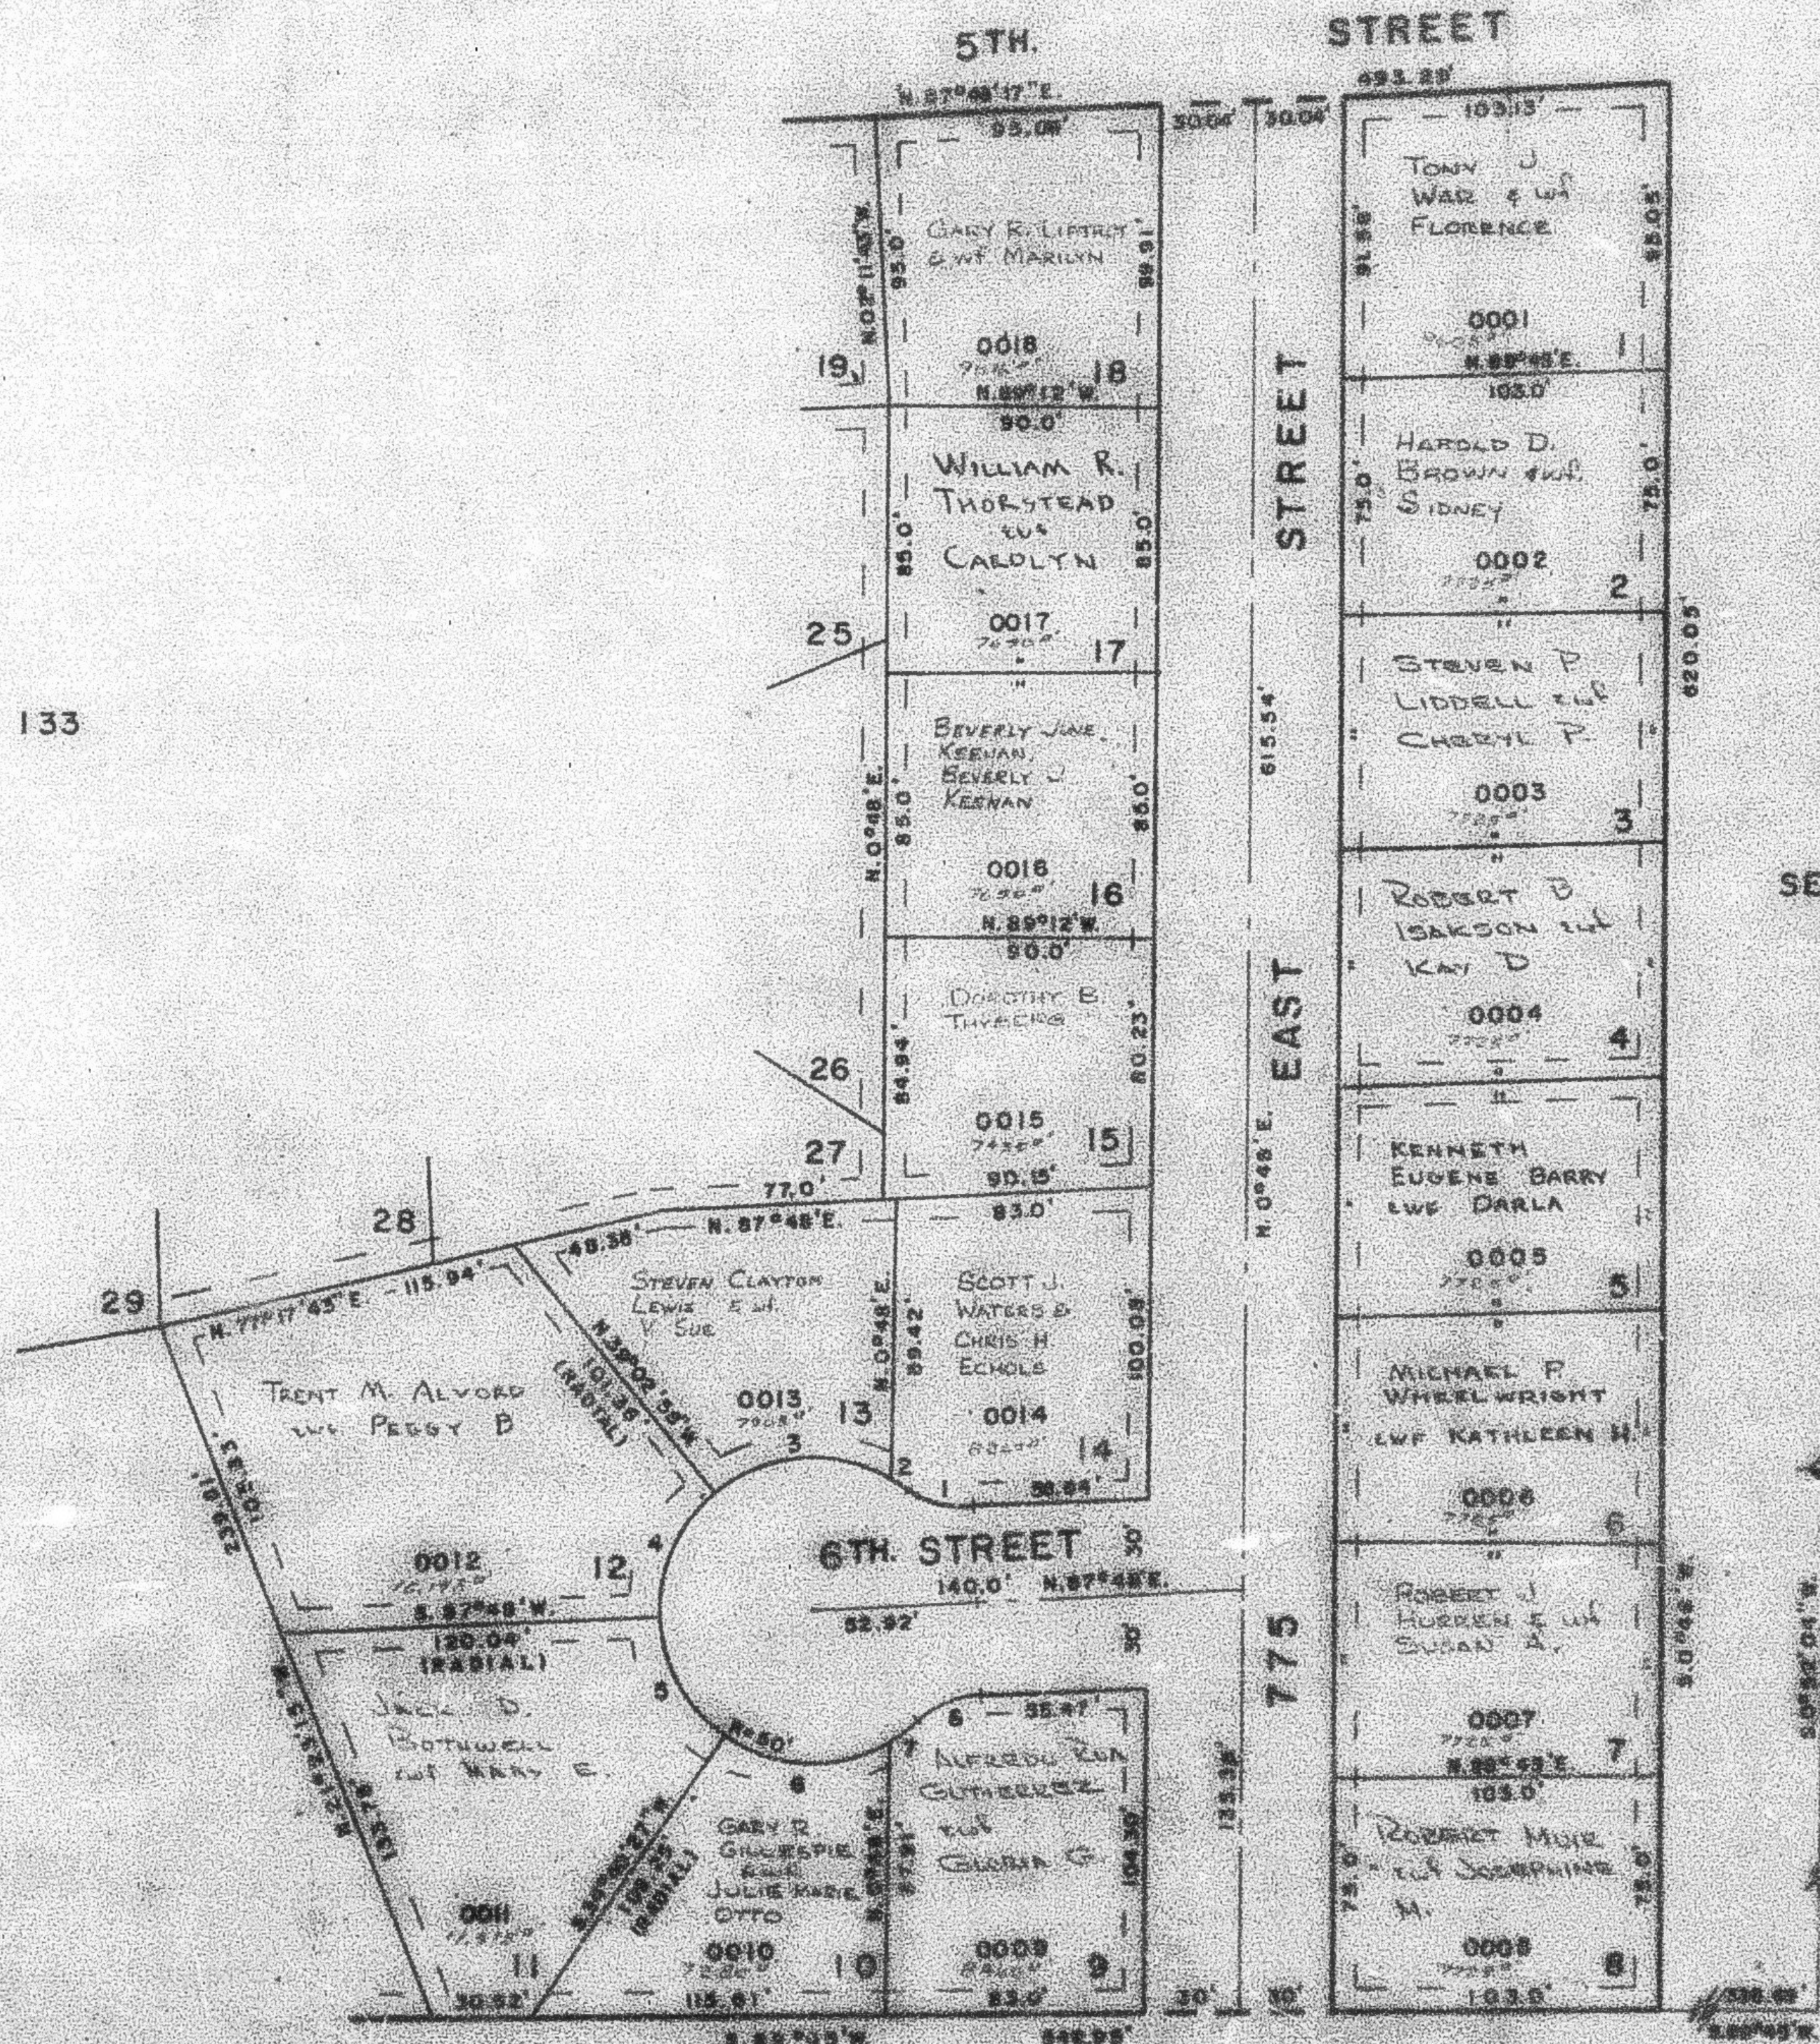

SEE PAGE 44

SEE PAGE

134