

PART OF S.W. 1/4 OF SEC. 16, T.6 N., R.1 W., S.L.B. & M.

132

# QUAIL RUN SUBDIVISION

LOTS 1 TO 18  
IN OGDEN CITY

SCALE 1" = 50'

TAXING UNIT 25

PREFIX 12-132

SEE PAGE 45

SEE PAGE 133

SEE PAGE


44

## C CURVE DATA

| NO | A         | R     | L      | LC     |
|----|-----------|-------|--------|--------|
| 1  | 41°24'35" | 30.0' | 21.68' |        |
| 2  | 5°47'10"  | 50.0' | 5.05'  | 5.05'  |
| 3  | 72°26'13" | 50.0' | 63.24' | 59.11' |
| 4  | 53°09'14" | 50.0' | 46.39' | 44.74' |
| 5  | 53°07'23" | 50.0' | 46.36' | 44.72' |
| 6  | 56°19'22" | 50.0' | 57.88' | 54.70' |
| 7  | 11°54'37" | 50.0' | 10.40' | 10.38' |
| 8  | 41°24'35" | 30.0' | 21.68' |        |

7' UTILITY & DRAINAGE ESMTS.  
EACH SIDE OF PROPERTY LINE  
AS INDICATED BY DASHED LINES

FOR COMPLETE ENG. DATA  
SEE ORIG. DED. PLAT IN  
BOOK 19, PAGE 47

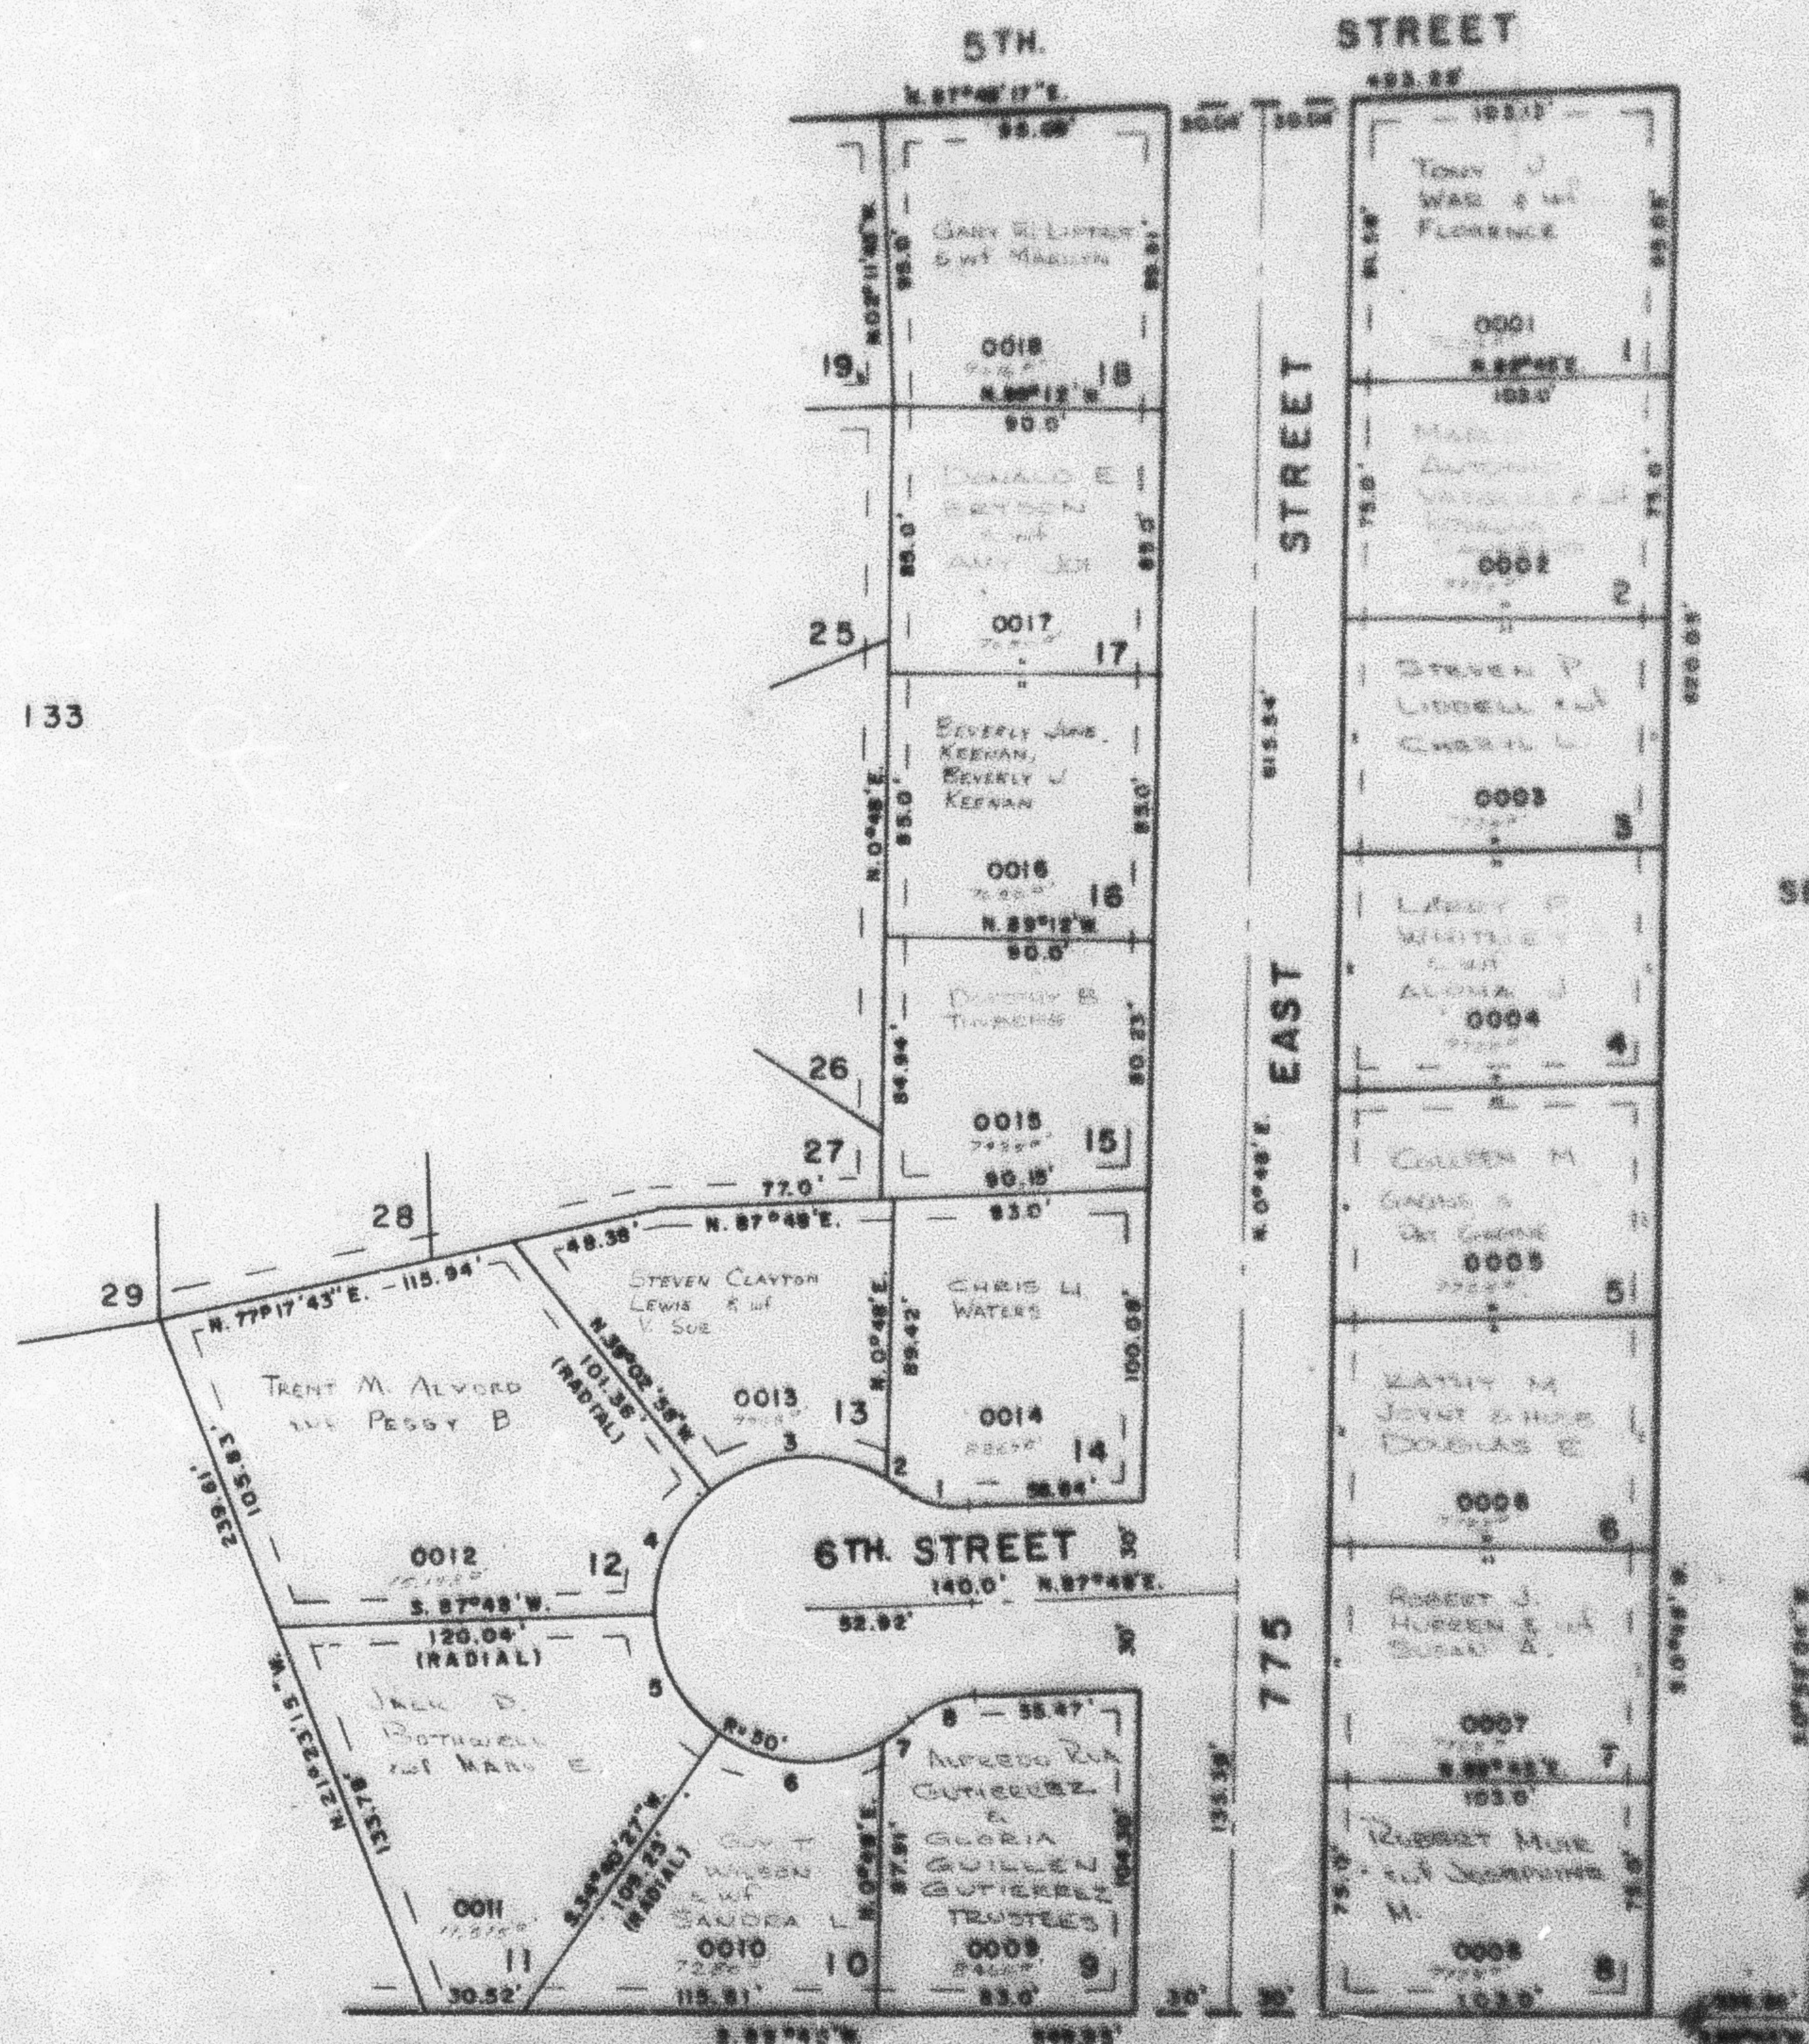

SEE PAGE 44

SEE PAGE 134