

QUAIL RUN SUBDIVISION

LOTS 1 TO 18

TAXING UNIT: 25

IN OGDEN CITY

SEE PAGE 45


SCALE 1" = 50'

SEE PAGE 133

DUE TO SPACE CONSTRAINT  
CURVE DATA CAN'T BE TRANSFORMED

D CURVE DATA

NO	Δ	R	L	LC
1	41°24'35"	30.0'	21.68'	
2	5°47'10"	50.0'	5.05'	5.05'
3	72°28'13"	50.0'	63.24'	59.11'
4	53°09'14"	50.0'	46.39'	44.74'
5	53°07'23"	50.0'	46.36'	44.72'
6	66°19'22"	50.0'	57.88'	54.70'
7	11°54'57"	50.0'	10.40'	10.38'
8	41°24'35"	30.0'	21.68'	

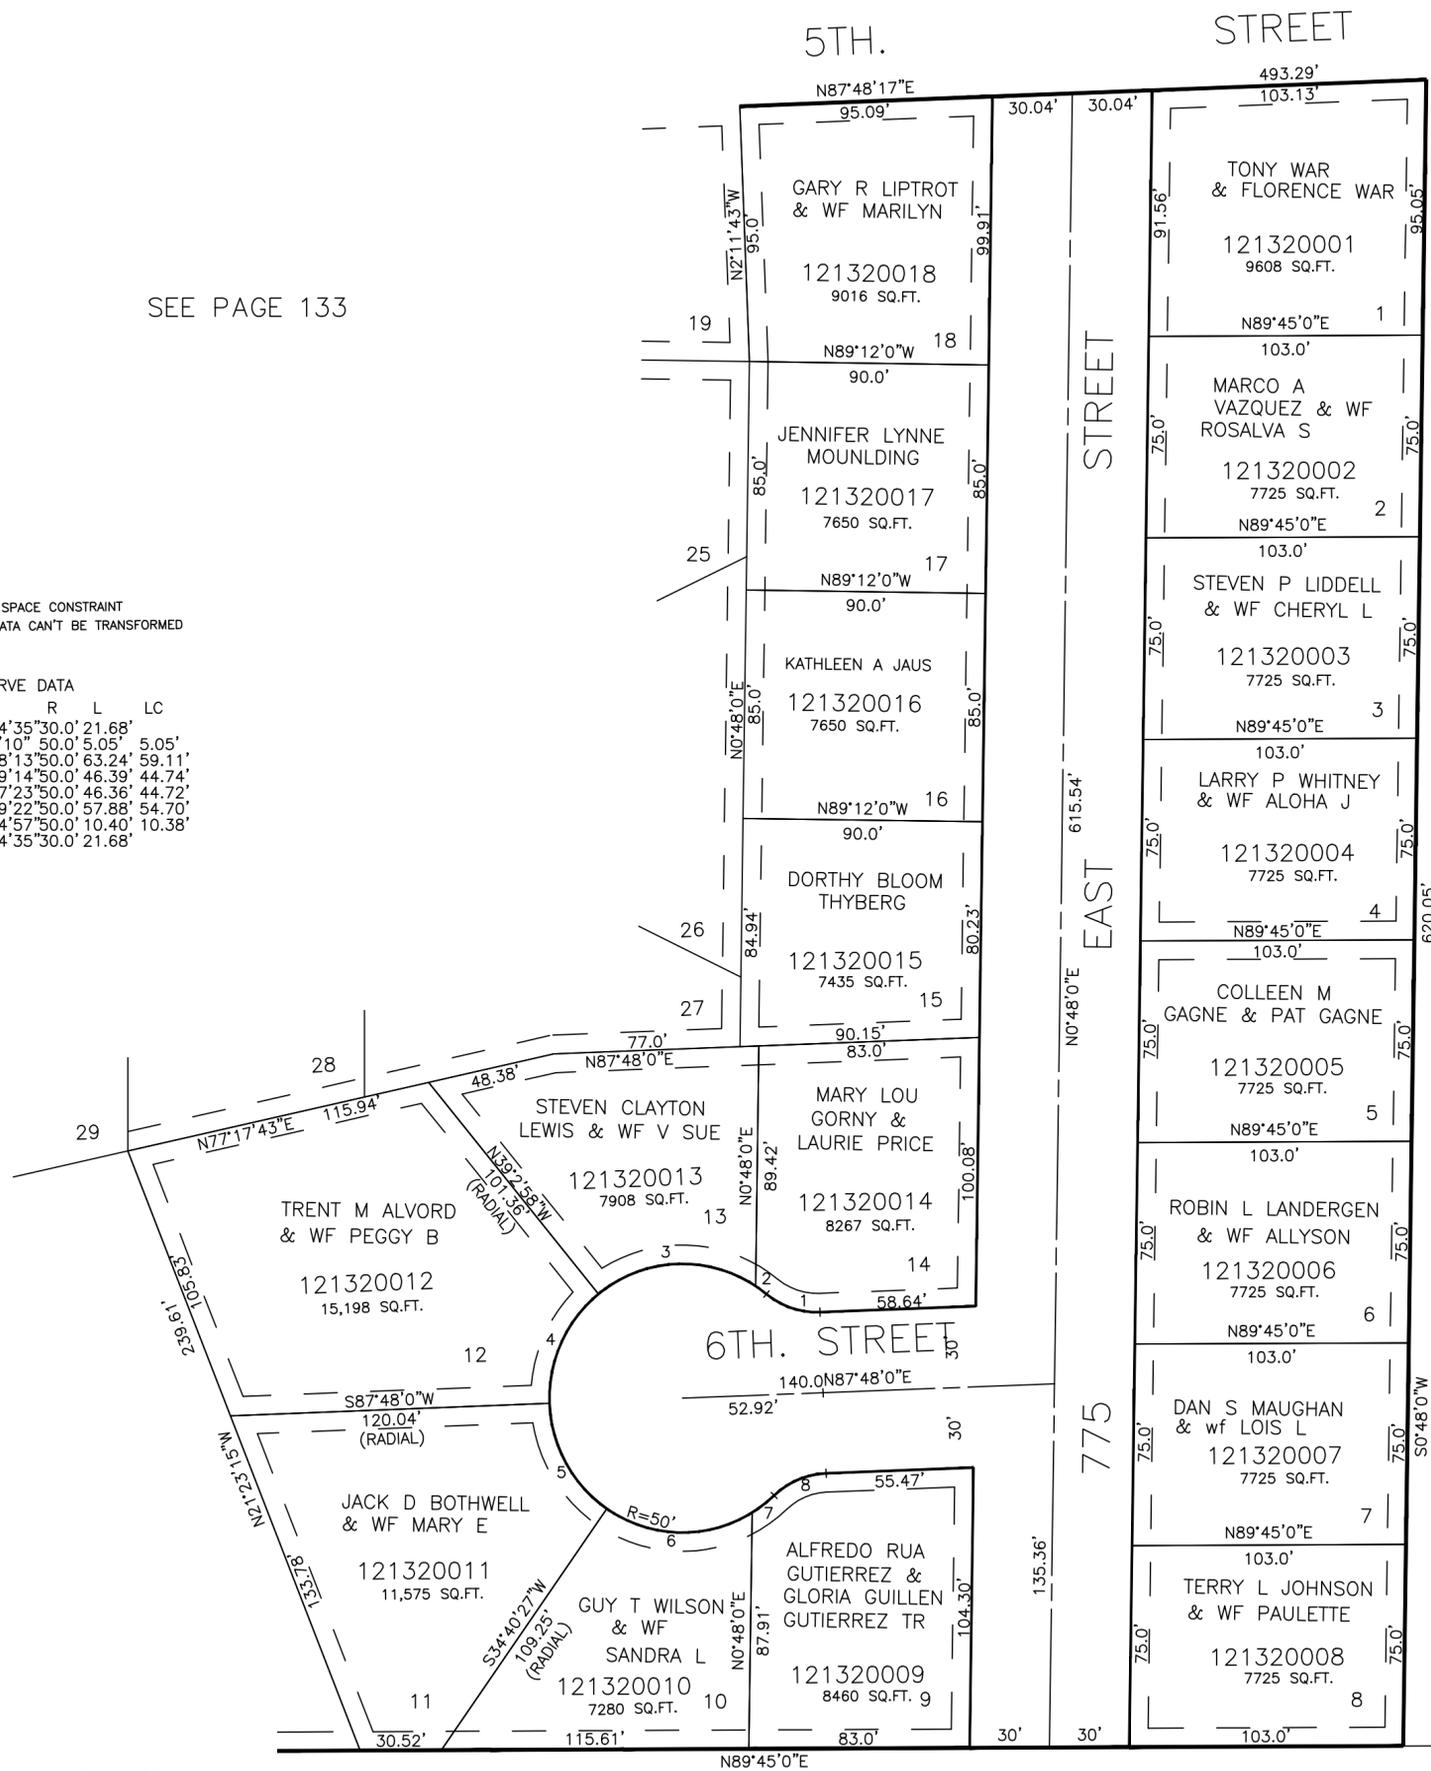

SEE PAGE 44

7' UTILITY & DRAINAGE EASEMENTS EACH  
SIDE OF PROPERTY LINES AS INDICATED  
BY DASHED LINES EXCEPT AS OTHERWISE  
SHOWN.

SEE PAGE 44

SEE PAGE 134

FOR COMPLETE ENG DATA SEE  
ORIGINAL DEDICATION PLAT IN  
BOOK 19, PAGE 47 OF RECORDS.