


133

LOTS 19 TO 32
IN OGDEN CITY

THE UNIVERSITY OF CHICAGO

SCALE 1" = 50'

SEE PAGE 45

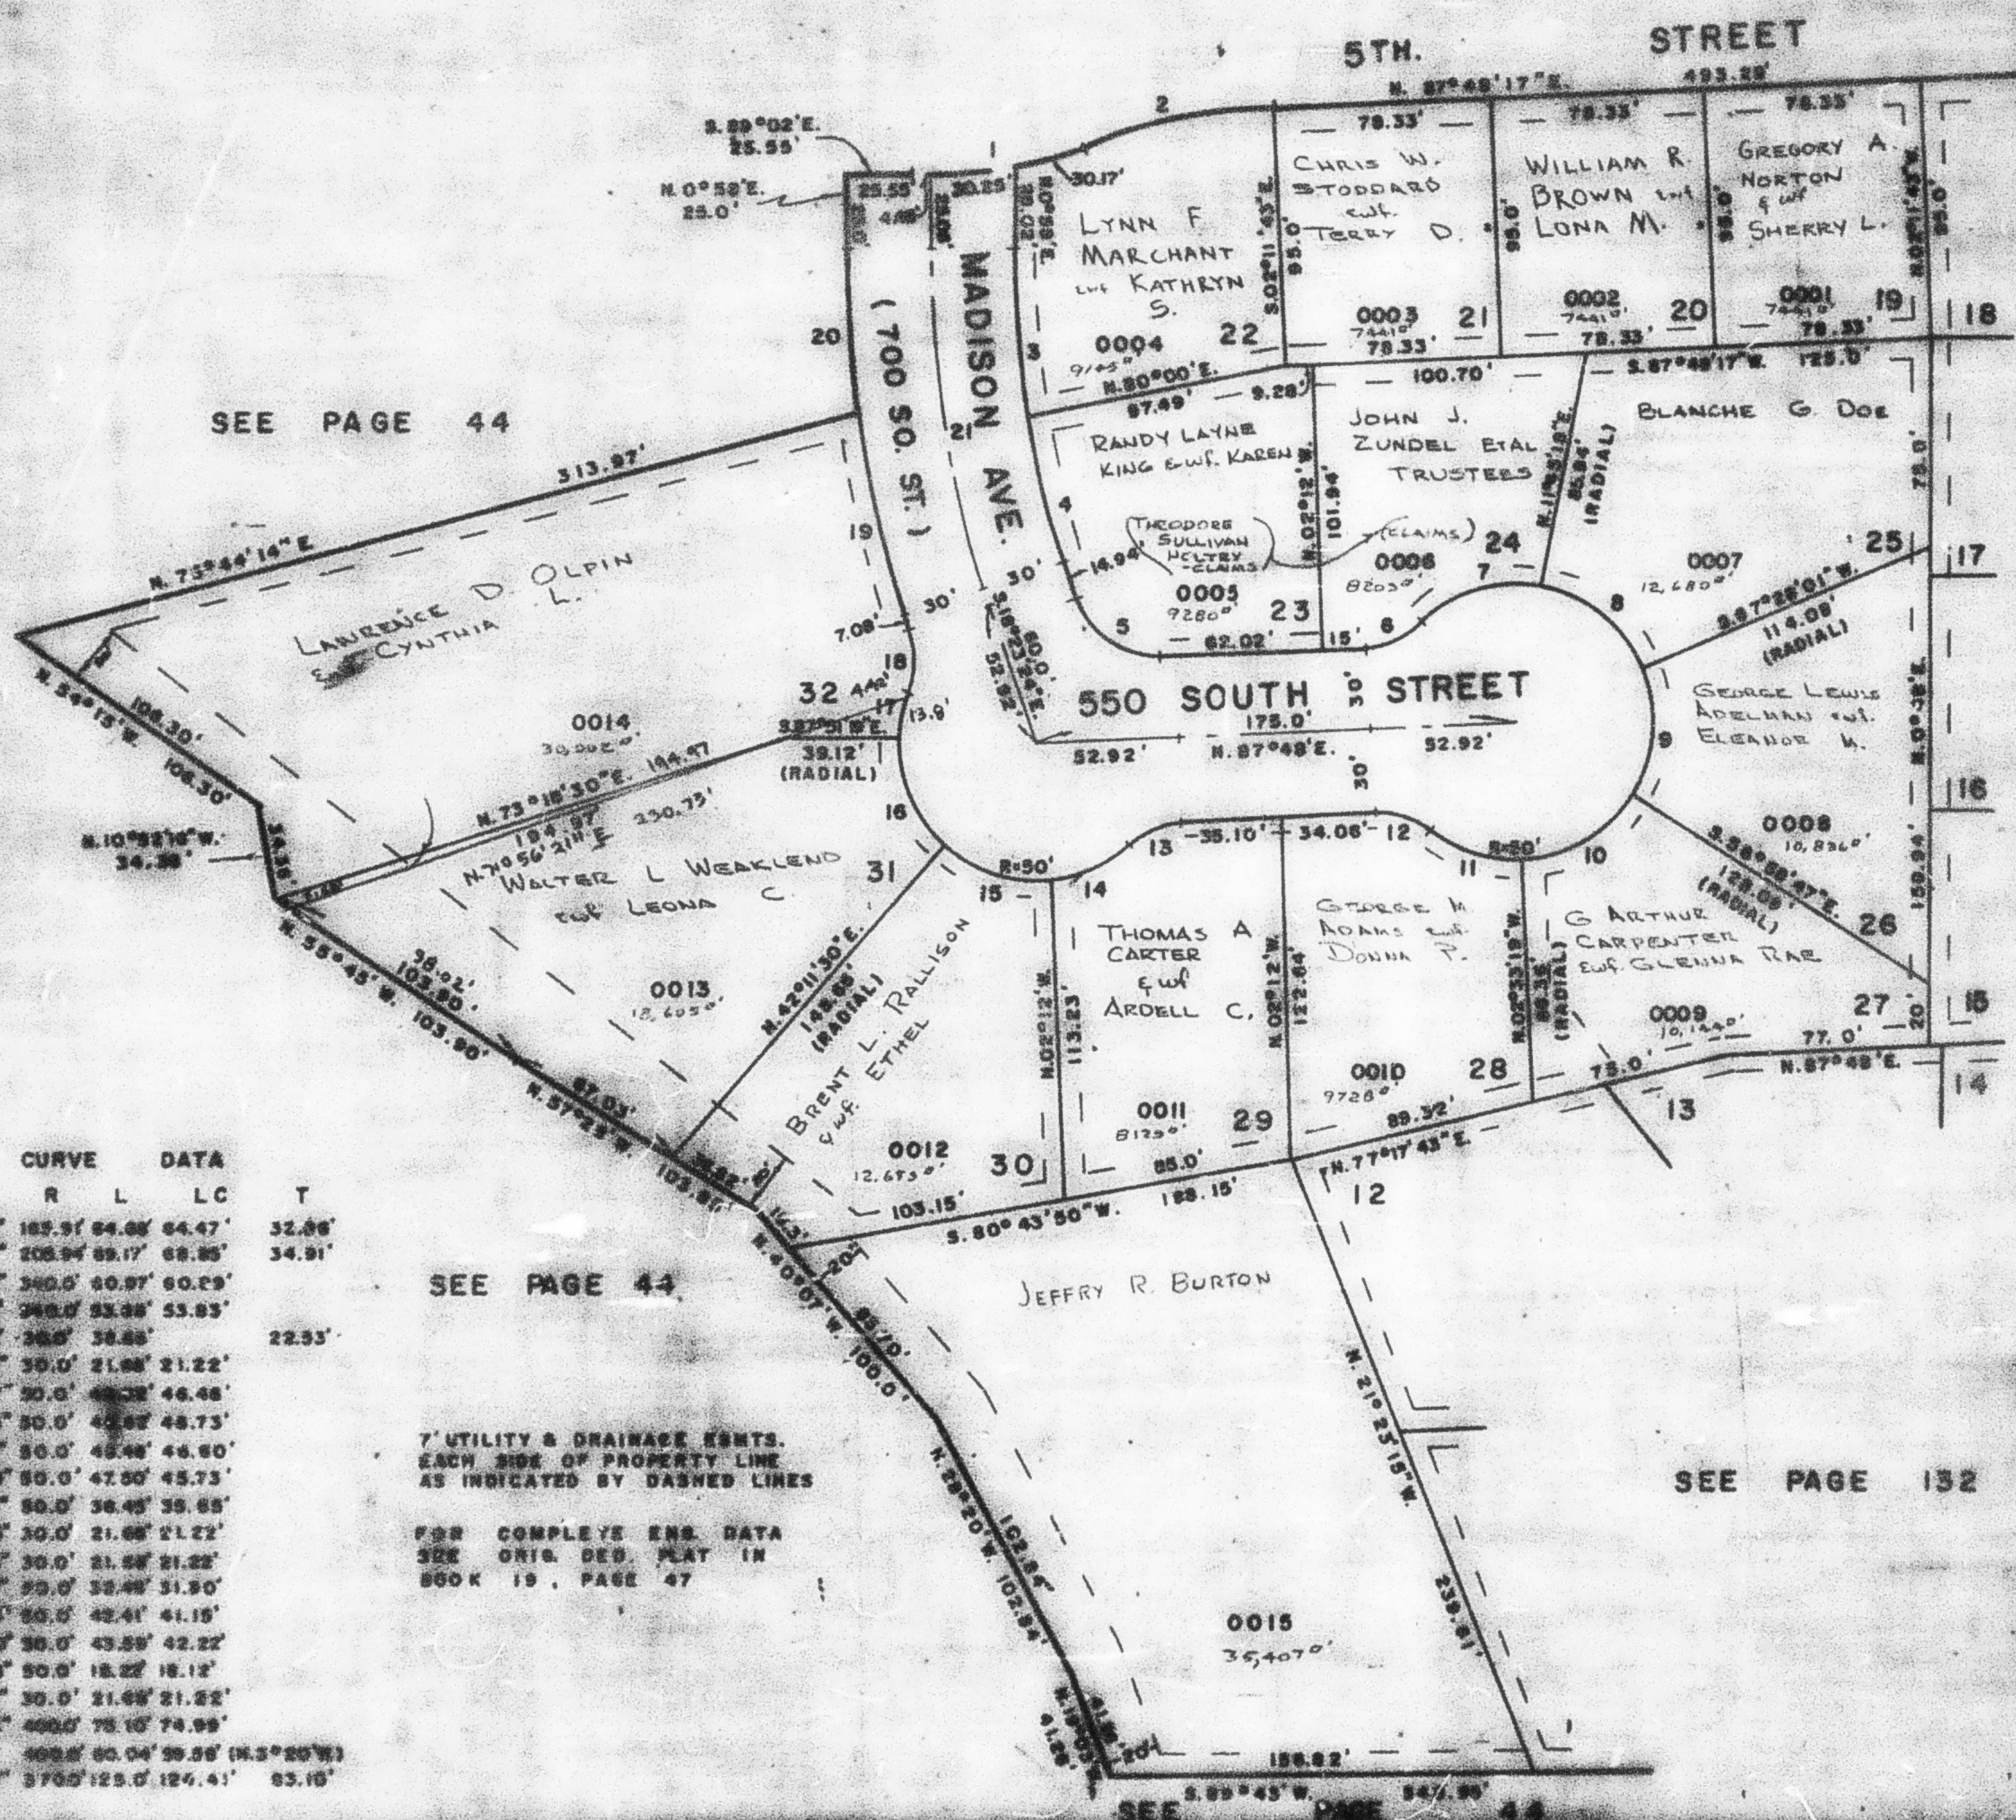

		CURVE			DATA	
NO	A	R	L	LC	T	
1	22°44'23"	162.91	64.68	64.47'		32.86'
2	19°14'40"	208.34	69.17'	68.80'		34.91'
3	10°18'25"	340.0	60.97'	60.29'		
4	9°09'51"	340.0	53.38'	53.93'		
5	7°48'34"	360.0	38.85'			22.53'
6	4°24'35"	50.0	21.68'	21.22'		
7	3°22'07"	50.0	46.32'	46.48'		
8	2°42'06"	50.0	45.82'	45.73'		
9	2°38'50"	50.0	45.48'	45.60'		
10	2°42'34"	50.0	47.50'	45.73'		
11	4°46'18"	50.0	36.43'	35.85'		
12	4°24'35"	50.0	21.68'	21.21'		
13	4°24'35"	50.0	21.58'	21.22'		
14	5°17'13"	50.0	32.48'	31.90'		
15	4°32'34"	50.0	42.41'	41.15'		
16	4°34'50"	50.0	43.58'	42.12'		
17	5°32'48"	50.0	18.22'	18.12'		
18	4°34'35"	50.0	21.68'	21.22'		
19	4°42'35"	400.0	75.10'	74.98'		
20	5°34'	400.0	60.04'	59.58'	(4.3°20'51")	
21	1°01'24"	3705	123.0'	124.41'	83.16'	

7' UTILITY & DRAINAGE Easmts.
EACH SIDE OF PROPERTY LINE
AS INDICATED BY DASHED LINES

FOR COMPLETE ENG. DATA
SEE ORIG. DES. PLAT IN
BOOK 19, PAGE 47

SEE PAGE 132