

135


LOTS 19 TO 32
IN OGDEN CITY

TAXING UNIT : 25

P R E F I X : 12-133

SCALE 1" = 50'

SEE PAGE 45

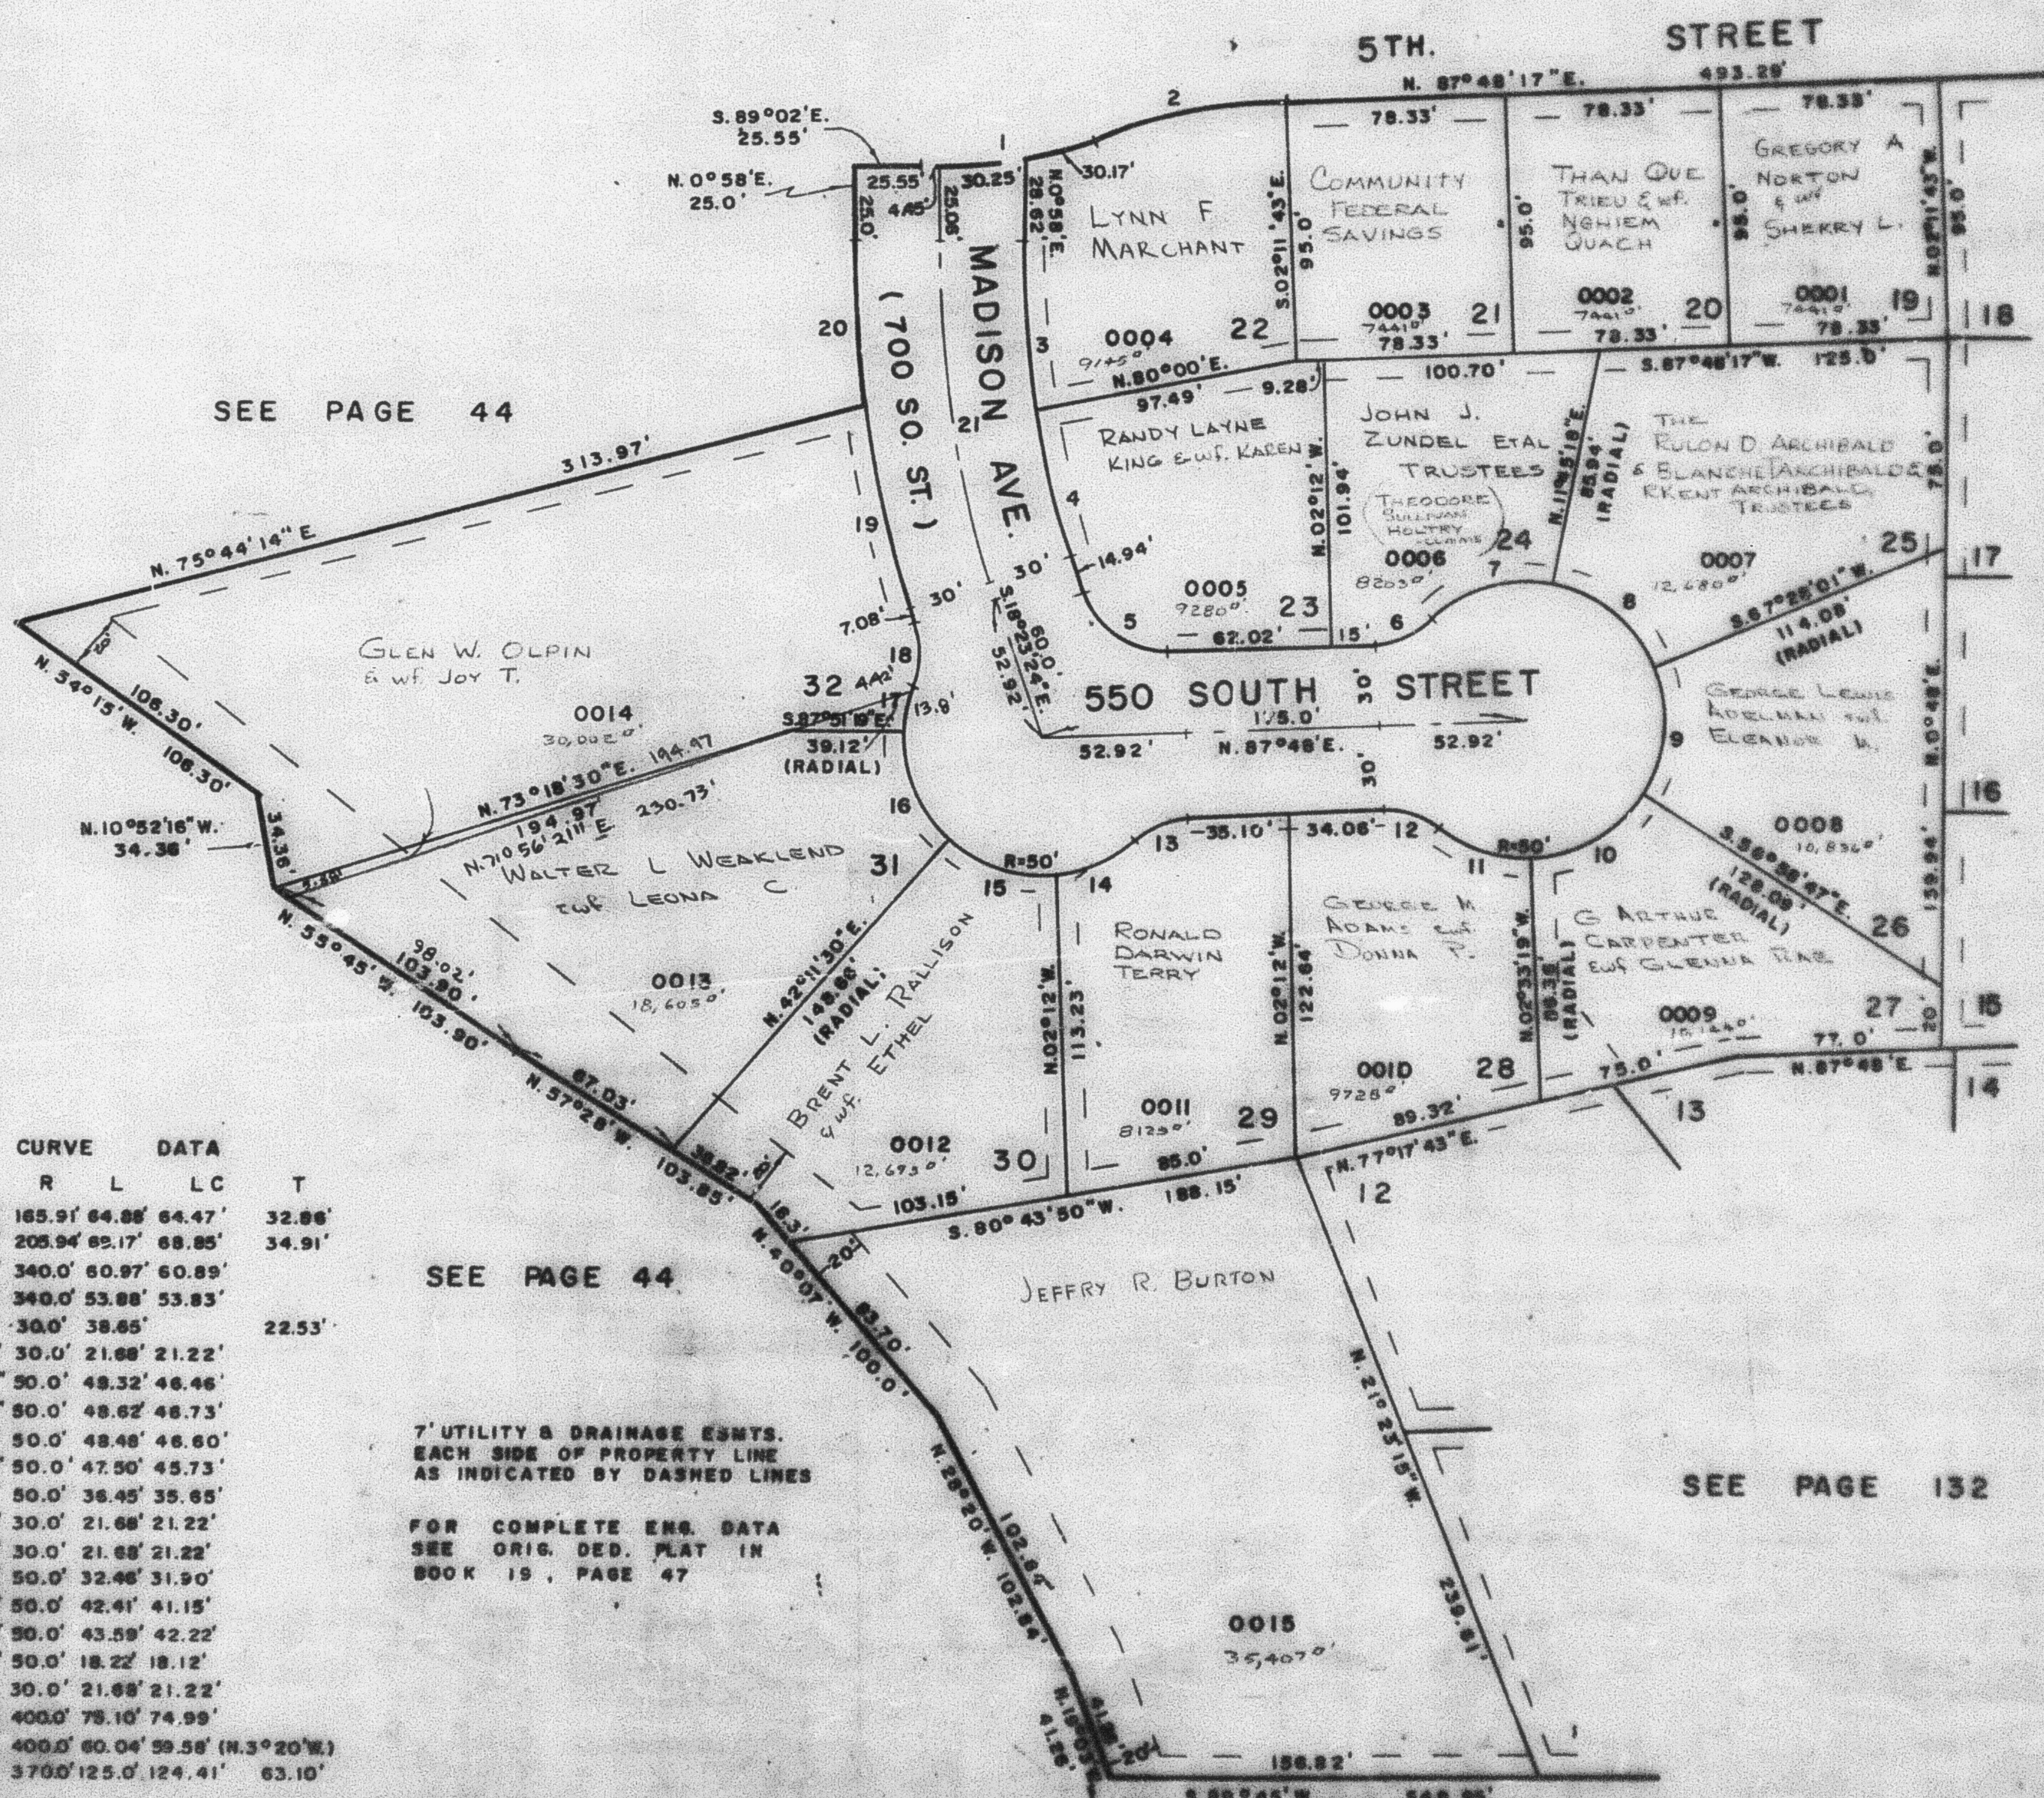

NO	CURVE			DATA	
	A	R	L	LC	T
1	22°24'23"	165.91'	64.88'	64.47'	32.06'
2	19°14'40"	205.94'	62.17'	68.85'	34.91'
3	10°16'29"	340.0'	60.97'	60.89'	
4	9°04'51"	340.0'	53.88'	53.83'	
5	73°48'38"	30.0'	38.65'		22.53'
6	41°24'35"	30.0'	21.68'	21.22'	
7	55°22'07"	50.0'	48.32'	46.46'	
8	58°43'08"	50.0'	48.62'	46.73'	
9	58°33'00"	50.0'	48.46'	46.60'	
10	54°25'34"	50.0'	47.50'	45.73'	
11	41°46'15"	50.0'	36.45'	35.65'	
12	41°24'35"	30.0'	21.68'	21.22'	
13	41°24'35"	30.0'	21.68'	21.22'	
14	37°12'18"	50.0'	32.46'	31.90'	
15	48°38'54"	50.0'	42.41'	41.15'	
16	40°56'30"	50.0'	43.59'	42.22'	
17	20°52'45"	50.0'	18.22'	18.12'	
18	41°24'35"	30.0'	21.68'	21.22'	
19	10°44'38"	400.0'	78.10'	74.99'	
20	0°35'	400.0'	60.04'	59.58'	(N.3°20'W.)
21	18°21'24"	370.0'	125.0'	124.41'	63.10'