

PART OF S.W. 1/4 OF SEC. 16, T.6N., R.1W., S.L.B.M.

133

# QUAIL RUN SUBDIVISION


LOTS 19 to 32  
IN OGDEN CITY

TAXING UNIT 25

PREFIX 12-133

SCALE 1" = 50'

SEE PAGE 43

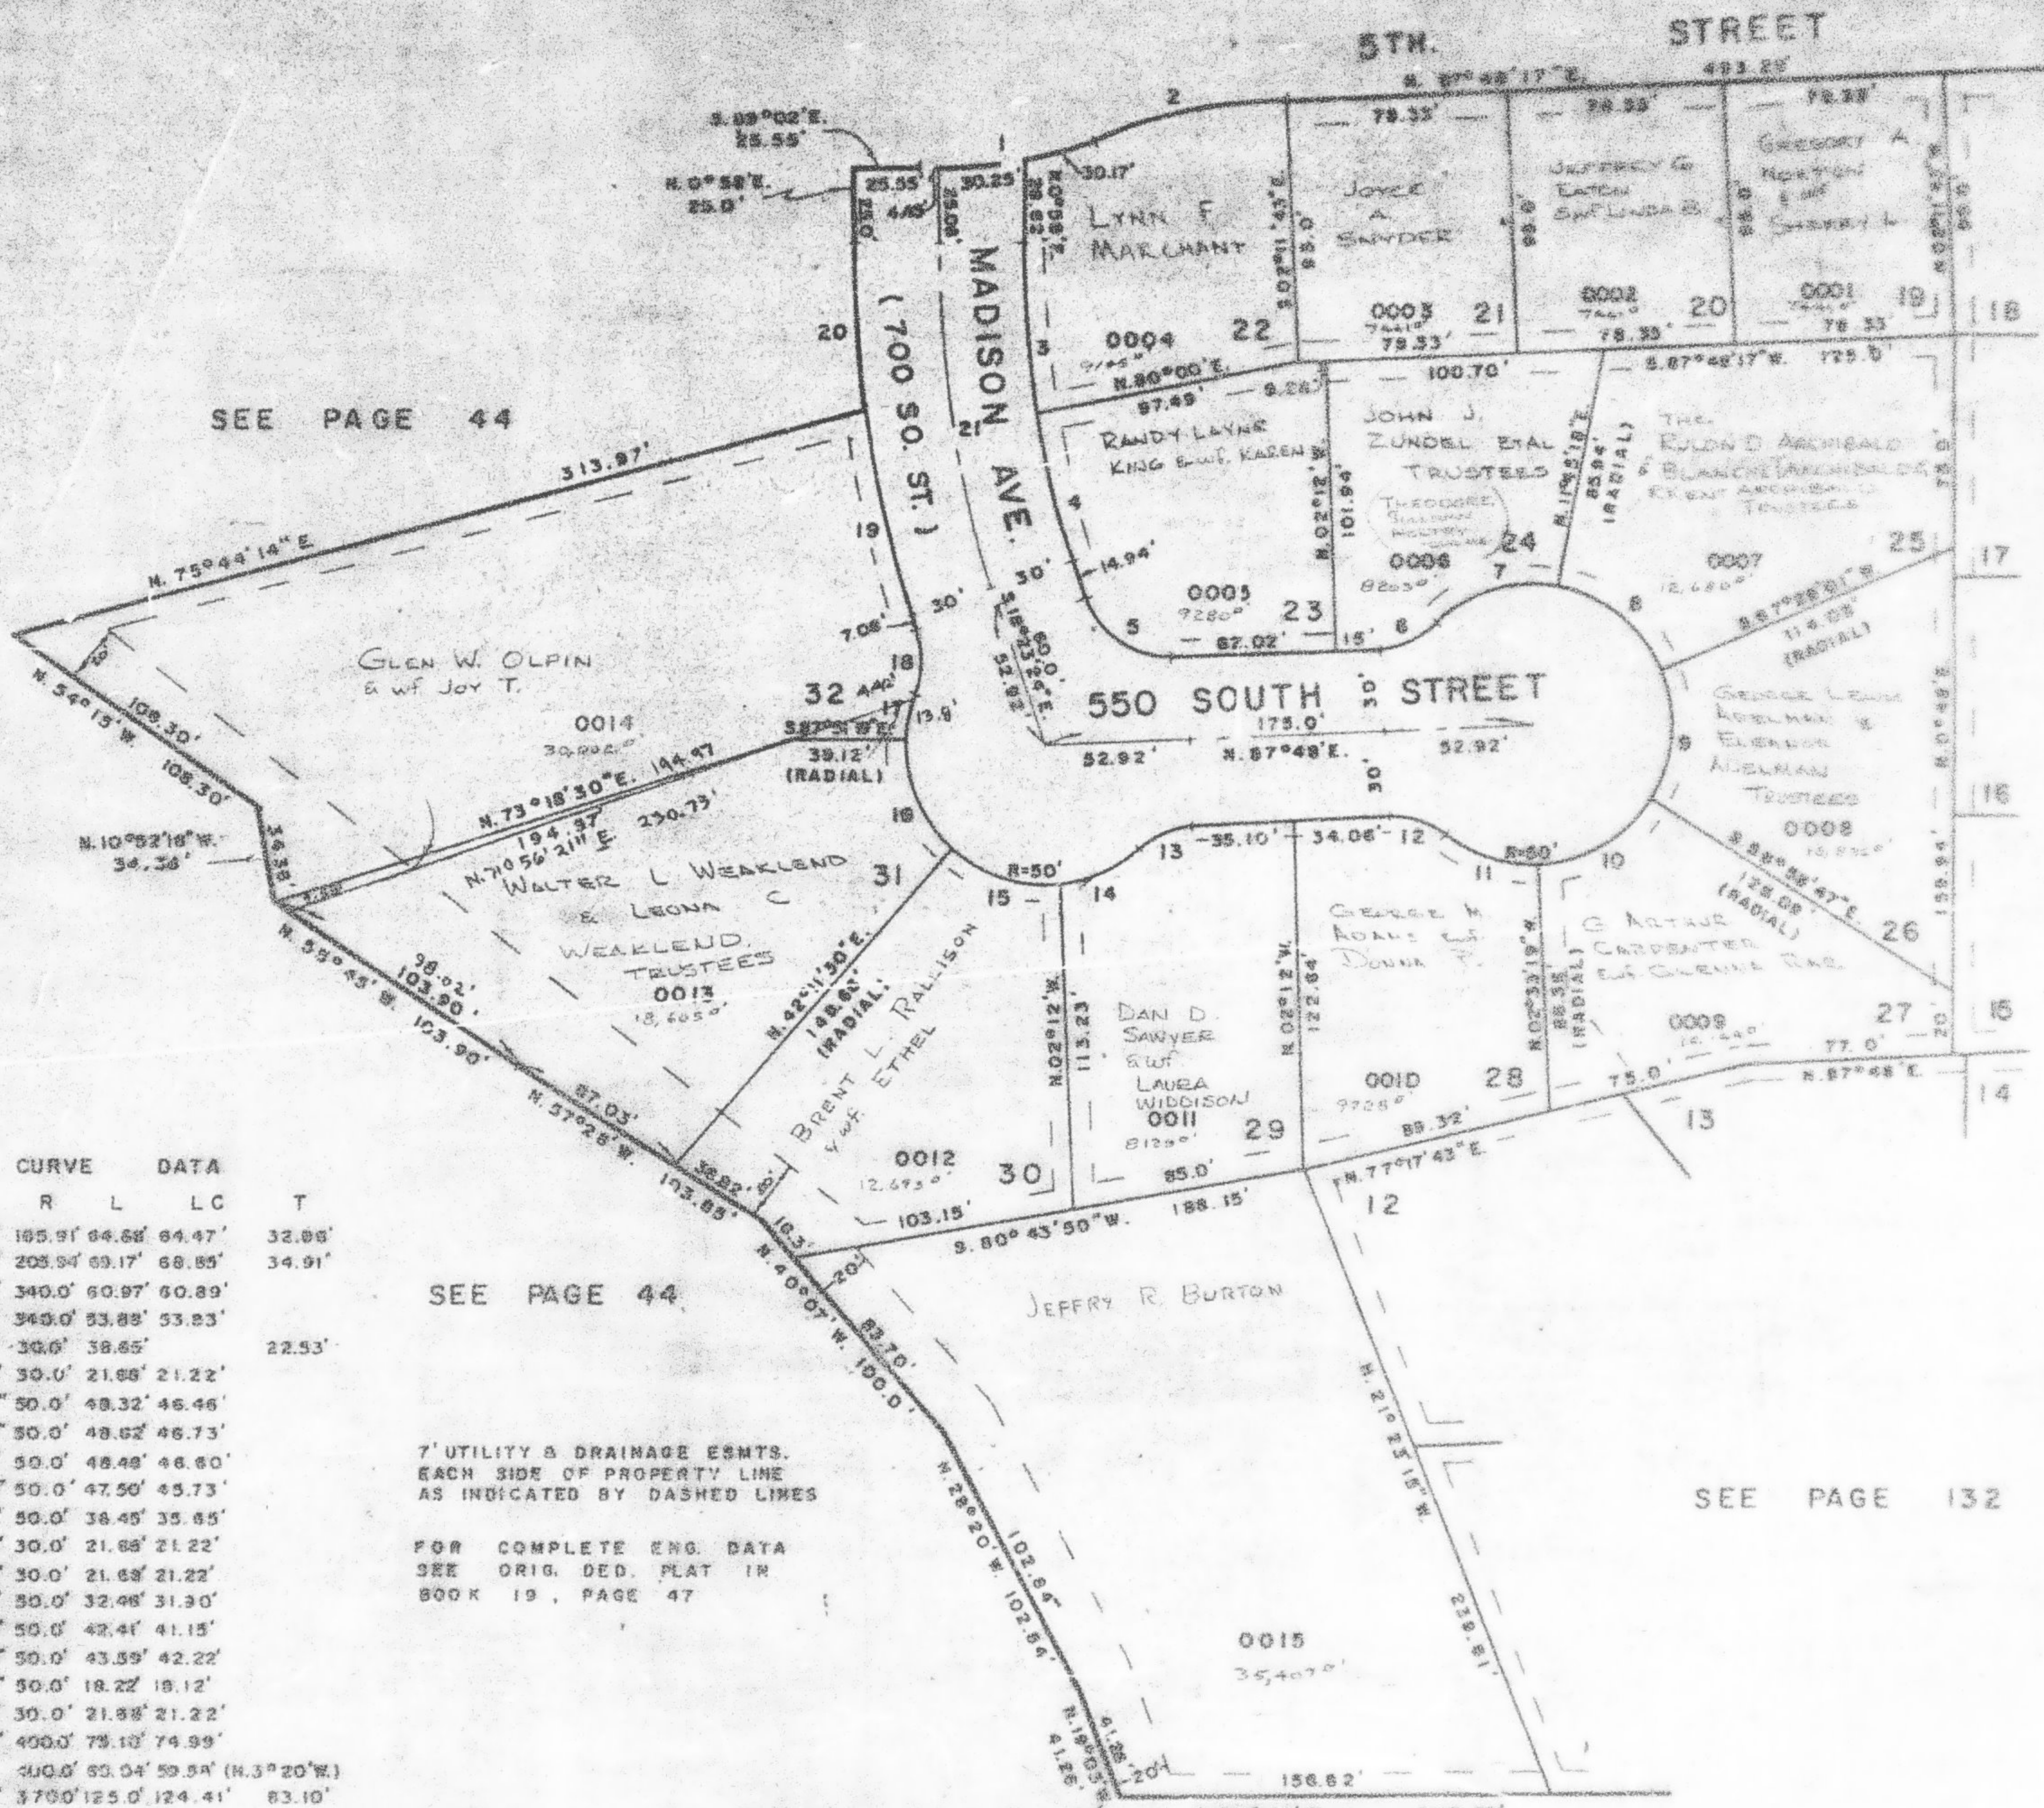

SEE PAGE 44

SEE PAGE  
132

| NO | A         | R       | L      | LC                  | T      |
|----|-----------|---------|--------|---------------------|--------|
| 1  | 22°24'23" | 165.91' | 64.68' | 64.47'              | 32.86' |
| 2  | 19°14'40" | 203.34' | 69.17' | 68.85'              | 34.91' |
| 3  | 10°16'29" | 340.0'  | 60.97' | 60.89'              |        |
| 4  | 9°04'51"  | 343.0'  | 53.85' | 53.23'              |        |
| 5  | 73°48'39" | 30.0'   | 38.65' |                     | 22.53' |
| 6  | 41°24'33" | 30.0'   | 21.68' | 21.22'              |        |
| 7  | 55°22'07" | 50.0'   | 48.32' | 46.46'              |        |
| 8  | 55°43'08" | 50.0'   | 48.62' | 46.73'              |        |
| 9  | 55°33'03" | 50.0'   | 48.49' | 46.60'              |        |
| 10 | 54°35'34" | 50.0'   | 47.50' | 45.73'              |        |
| 11 | 41°46'15" | 50.0'   | 36.45' | 35.65'              |        |
| 12 | 41°24'33" | 30.0'   | 21.68' | 21.22'              |        |
| 13 | 41°24'33" | 30.0'   | 21.68' | 21.22'              |        |
| 14 | 37°12'18" | 50.0'   | 32.46' | 31.30'              |        |
| 15 | 48°38'54" | 50.0'   | 42.41' | 41.15'              |        |
| 16 | 49°36'50" | 50.0'   | 43.59' | 42.22'              |        |
| 17 | 20°52'46" | 50.0'   | 18.22' | 18.12'              |        |
| 18 | 41°24'33" | 30.0'   | 21.68' | 21.22'              |        |
| 19 | 10°45'26" | 400.0'  | 75.10' | 74.99'              |        |
| 20 | 9°56'     | 400.0'  | 53.04' | 52.54' (N. 3°20'W.) |        |
| 21 | 10°21'24" | 370.0'  | 125.0' | 124.41'             | 83.10' |

SEE PAGE 44

7' UTILITY & DRAINAGE ESMTS.  
EACH SIDE OF PROPERTY LINE  
AS INDICATED BY DASHED LINES

FOR COMPLETE ENG. DATA  
SEE ORIG. DED. PLAT IN  
BOOK 19, PAGE 47

SEE PAGE 132

SEE PAGE 44