

PART OF THE S.W.1/4, OF SECTION 16, T.6N., R.1W., S.L.B. & M.

QUAIL RUN SUBDIVISION
LOTS 19 TO 32

TAXING UNIT: 25

IN ODGEN CITY
SCALE 1" = 50'

PREFIX : 12-133

SEE PAGE 45

SEE PAGE 44

SEE PAGE 132

SEE PAGE 44


SEE PAGE 132

CURVE DATA

| NO | Δ | R | L | LC | T |
|----|-----------|---------|--------|------------------|--------|
| 1 | 22°24'23" | 165.91' | 64.88' | 64.47' | 32.86' |
| 2 | 19°14'40" | 205.94' | 69.17' | 68.85' | 34.91' |
| 3 | 10°16'29" | 340.0' | 60.97' | 60.89' | |
| 4 | 9°04'51" | 340.0' | 53.88' | 53.83' | |
| 5 | 73°48'36" | 30.0' | 38.65' | | 22.53' |
| 6 | 41°24'35" | 30.0' | 21.68' | 21.22' | |
| 7 | 55°22'07" | 50.0' | 48.32' | 46.46' | |
| 8 | 55°43'06" | 50.0' | 48.62' | 46.73' | |
| 9 | 55°33'00" | 50.0' | 48.48' | 46.60' | |
| 10 | 54°25'34" | 50.0' | 47.50' | 45.73' | |
| 11 | 41°48'15" | 50.0' | 36.45' | 35.65' | |
| 12 | 41°24'35" | 30.0' | 21.68' | 21.22' | |
| 13 | 41°24'35" | 30.0' | 21.68' | 21.22' | |
| 14 | 37°12'18" | 50.0' | 32.46' | 31.90' | |
| 15 | 48°35'54" | 50.0' | 42.41' | 41.15' | |
| 16 | 49°56'50" | 50.0' | 43.59' | 42.22' | |
| 17 | 20°52'46" | 50.0' | 18.22' | 18.12' | |
| 18 | 41°24'35" | 30.0' | 21.68' | 21.22' | |
| 19 | 10°45'26" | 400.0' | 75.10' | 74.99' | |
| 20 | 8°36' | 400.0' | 60.04' | 59.58'(N.3°20'W) | |
| 21 | 19°21'24" | 370.0' | 125.0' | 124.41' | 63.10' |

7' UTILITY & DRAINAGE EASEMENTS EACH SIDE OF PROPERTY LINES AS INDICATED BY DASHED LINES EXCEPT AS OTHERWISE SHOWN.

SEE PAGE 44

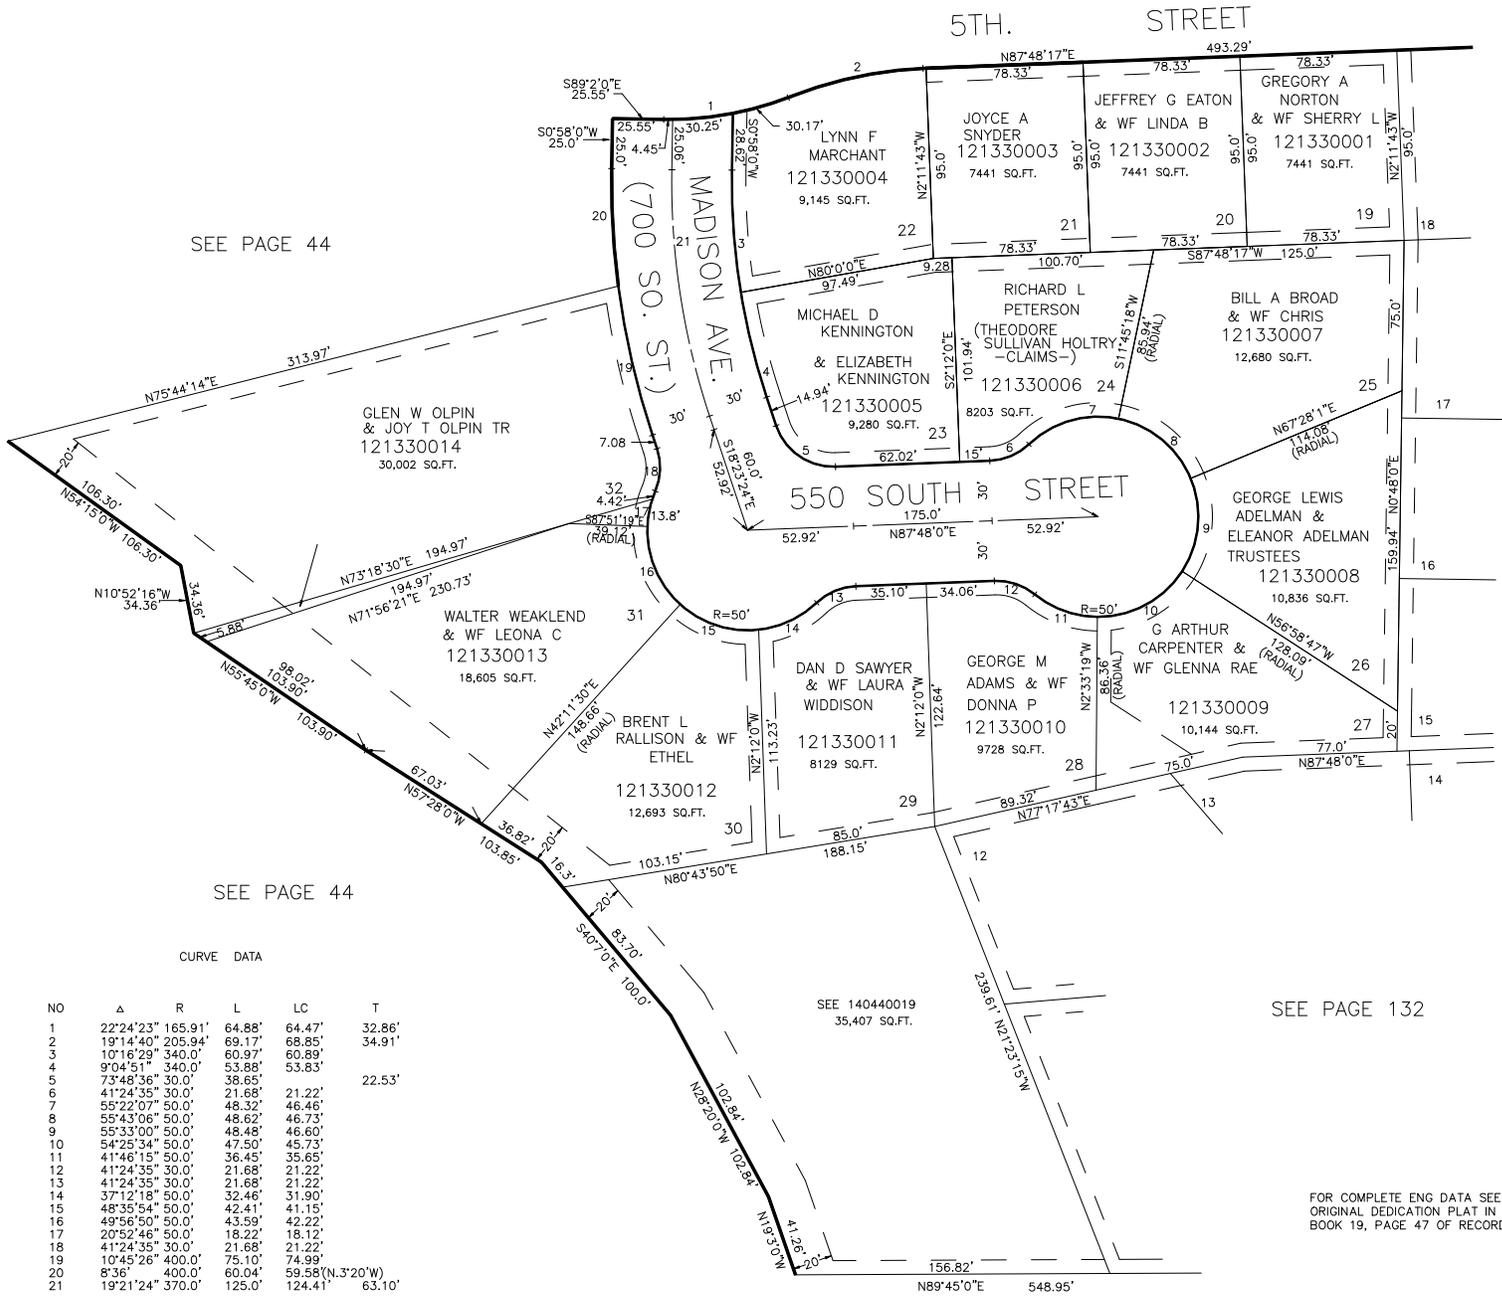

SEE 140440019
35,407 SQ.FT.

FOR COMPLETE ENG DATA SEE ORIGINAL DEDICATION PLAT IN BOOK 19, PAGE 47 OF RECORDS.