

PART OF THE S.W.1/4, OF SECTION 16, T.6N., R.1W., S.L.B. & M.

QUAIL RUN SUBDIVISION
LOTS 19 TO 32

TAXING UNIT: 25

IN ODGEN CITY
SCALE 1" = 50'


PREFIX : 12-133

SEE PAGE 45

5TH. STREET

SEE PAGE 44

SEE PAGE 132

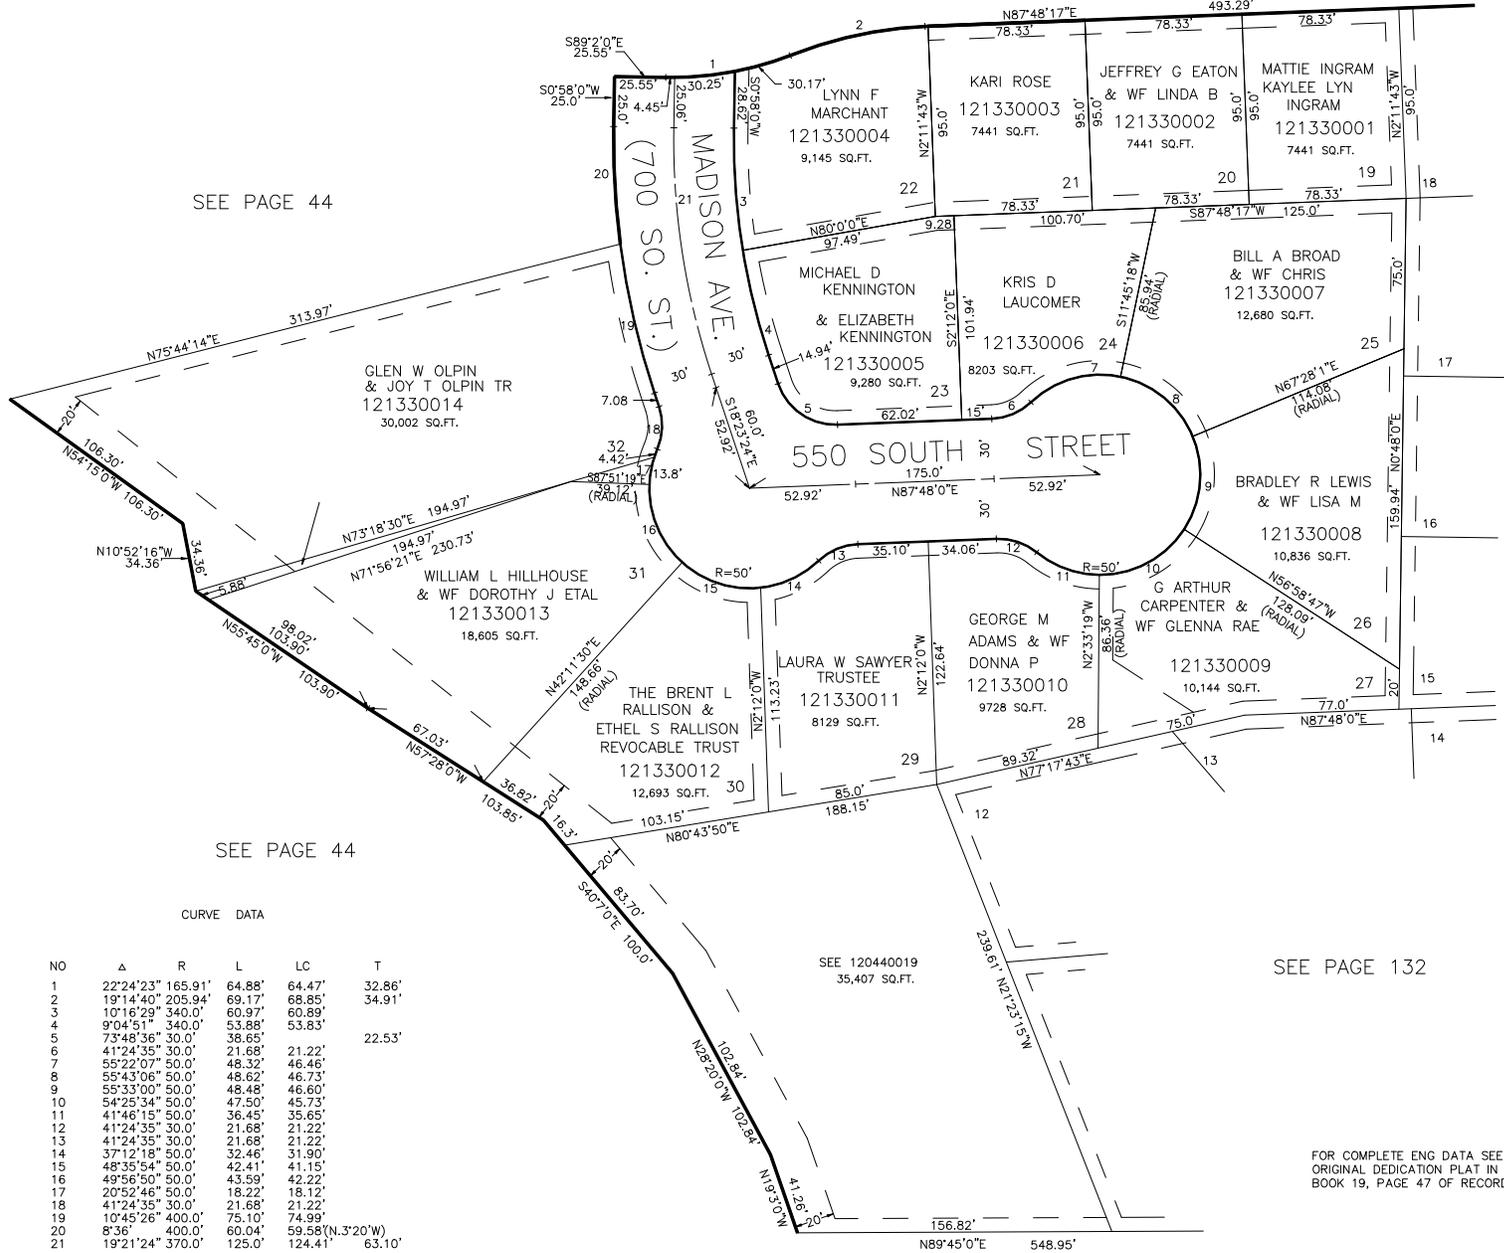

SEE PAGE 44

CURVE DATA

NO	Δ	R	L	LC	T
1	22°24'23"	165.91'	64.88'	64.47'	32.86'
2	19°14'40"	205.94'	69.17'	68.85'	34.91'
3	10°16'29"	340.0'	60.97'	60.89'	
4	9°04'51"	340.0'	53.88'	53.83'	
5	73°48'36"	30.0'	38.65'		22.53'
6	41°24'35"	30.0'	21.68'	21.22'	
7	55°22'07"	50.0'	48.32'	46.46'	
8	55°43'06"	50.0'	48.62'	46.73'	
9	55°33'00"	50.0'	48.48'	46.60'	
10	54°25'34"	50.0'	47.50'	45.73'	
11	41°48'15"	50.0'	36.45'	35.65'	
12	41°24'35"	30.0'	21.68'	21.22'	
13	41°24'35"	30.0'	21.68'	21.22'	
14	37°12'18"	50.0'	32.46'	31.90'	
15	48°35'54"	50.0'	42.41'	41.15'	
16	49°56'50"	50.0'	43.59'	42.22'	
17	20°52'46"	50.0'	18.22'	18.12'	
18	41°24'35"	30.0'	21.68'	21.22'	
19	10°45'26"	400.0'	75.10'	74.99'	
20	8°36'	400.0'	60.04'	59.58'(N.3°20'W)	
21	19°21'24"	370.0'	125.0'	124.41'	63.10'

SEE 120440019
35,407 SQ.FT.

SEE PAGE 132

FOR COMPLETE ENG DATA SEE
ORIGINAL DEDICATION PLAT IN
BOOK 19, PAGE 47 OF RECORDS.

7' UTILITY & DRAINAGE EASEMENTS EACH
SIDE OF PROPERTY LINES AS INDICATED
BY DASHED LINES EXCEPT AS OTHERWISE
SHOWN.

SEE PAGE 44