

PART OF THE S.W.1/4, OF SECTION 16, T.6N., R.1W., S.L.B. & M.

QUAIL RUN SUBDIVISION LOTS 19 TO 32

TAXING UNIT: 25

IN ODGEN CITY
SCALE 1" = 50'


PREFIX : 12-133

SEE PAGE 45

5TH. STREET

SEE PAGE 44

SEE PAGE 132

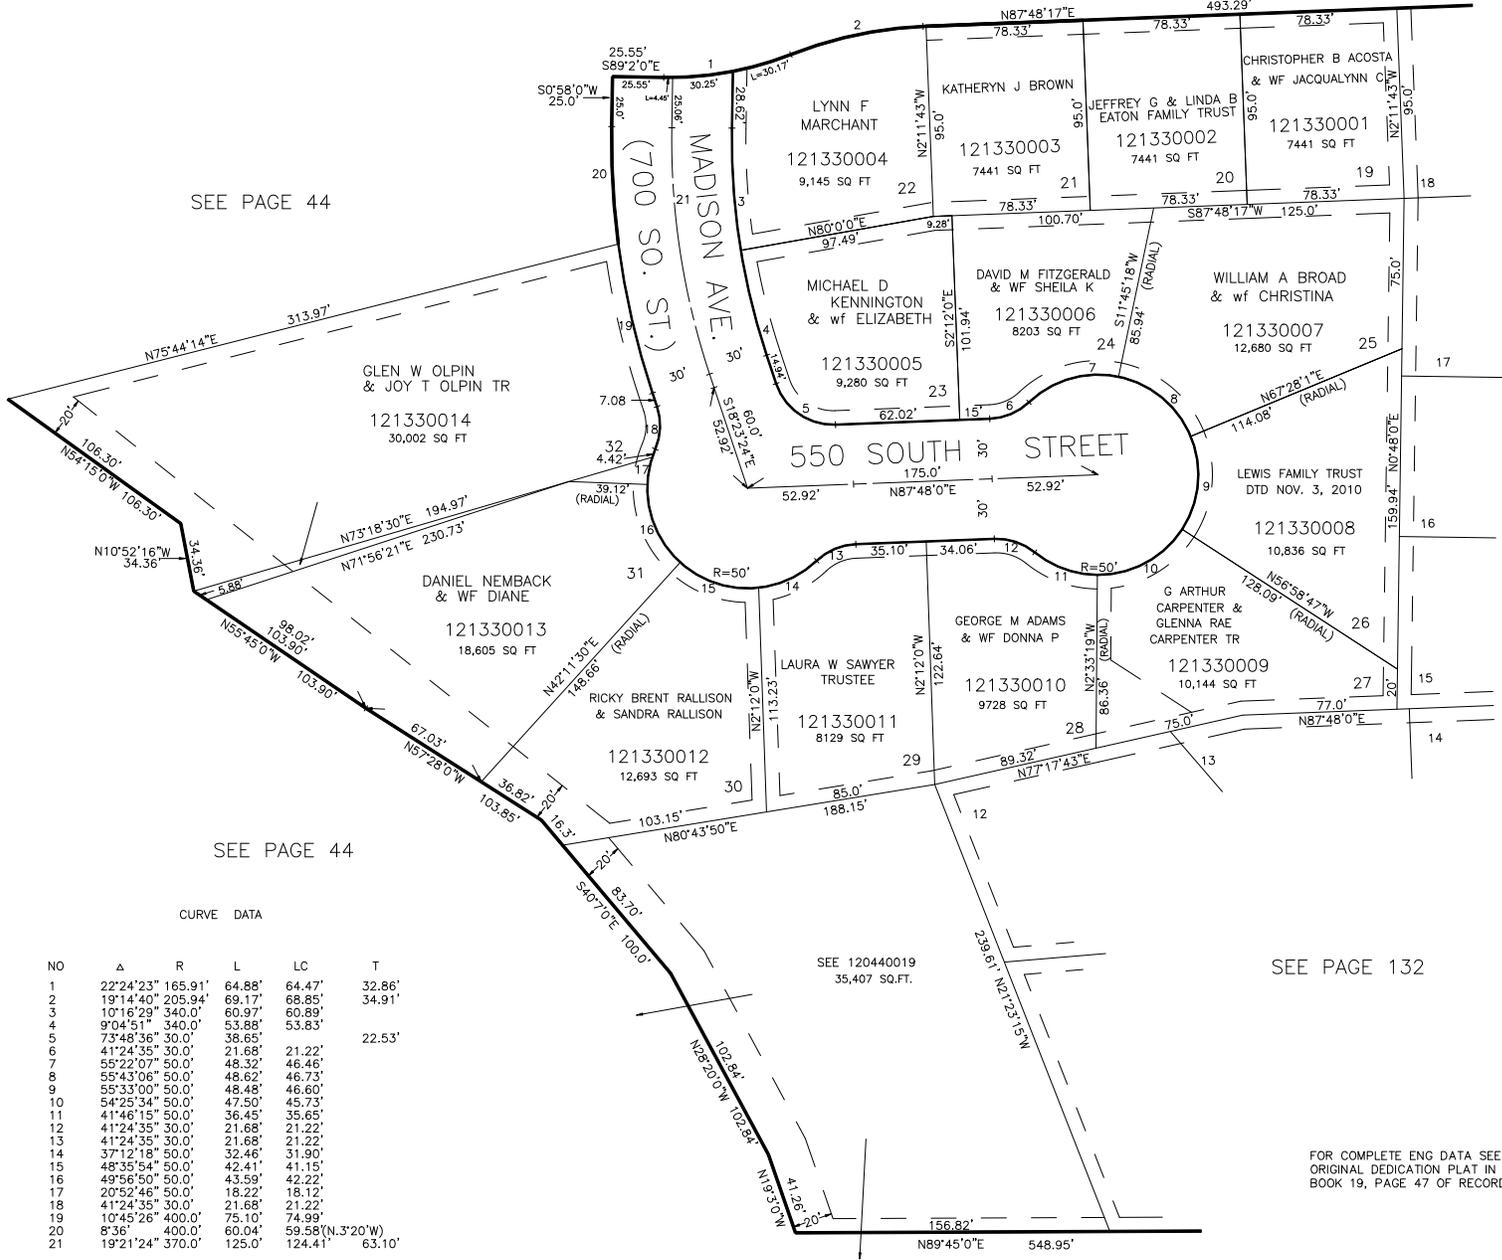

SEE PAGE 44

CURVE DATA

| NO | Δ | R | L | LC | T |
|----|-----------|---------|--------|------------------|--------|
| 1 | 22°24'23" | 165.91' | 64.88' | 64.47' | 32.86' |
| 2 | 19°14'40" | 205.94' | 69.17' | 68.85' | 34.91' |
| 3 | 10°16'29" | 340.0' | 60.97' | 60.89' | |
| 4 | 9°04'51" | 340.0' | 53.88' | 53.83' | |
| 5 | 73°48'36" | 30.0' | 38.65' | | 22.53' |
| 6 | 41°24'35" | 30.0' | 21.68' | 21.22' | |
| 7 | 55°22'07" | 50.0' | 48.32' | 46.46' | |
| 8 | 55°43'06" | 50.0' | 48.62' | 46.73' | |
| 9 | 55°33'00" | 50.0' | 48.48' | 46.60' | |
| 10 | 54°25'34" | 50.0' | 47.50' | 45.73' | |
| 11 | 41°48'15" | 50.0' | 36.45' | 35.65' | |
| 12 | 41°24'35" | 30.0' | 21.68' | 21.22' | |
| 13 | 41°24'35" | 30.0' | 21.68' | 21.22' | |
| 14 | 37°12'18" | 50.0' | 32.46' | 31.90' | |
| 15 | 48°35'54" | 50.0' | 42.41' | 41.15' | |
| 16 | 49°56'50" | 50.0' | 43.59' | 42.22' | |
| 17 | 20°52'46" | 50.0' | 18.22' | 18.12' | |
| 18 | 41°24'35" | 30.0' | 21.68' | 21.22' | |
| 19 | 10°45'26" | 400.0' | 75.10' | 74.99' | |
| 20 | 8°36' | 400.0' | 60.04' | 59.58'(N.3°20'W) | |
| 21 | 19°21'24" | 370.0' | 125.0' | 124.41' | 63.10' |

7' UTILITY & DRAINAGE EASEMENTS EACH SIDE OF PROPERTY LINES AS INDICATED BY DASHED LINES EXCEPT AS OTHERWISE SHOWN.

SEE 120440019
35,407 SQ.FT.

SEE PAGE 132

FOR COMPLETE ENG DATA SEE ORIGINAL DEDICATION PLAT IN BOOK 19, PAGE 47 OF RECORDS.

SEE PAGE 44