

134

TAXING UNIT: 25

PREFIX: 12-134


IN OGDEN CITY

LOTS - 1-20

SCALE: 1" = 50'

SEE PAGES 132

SEE PAGE
44

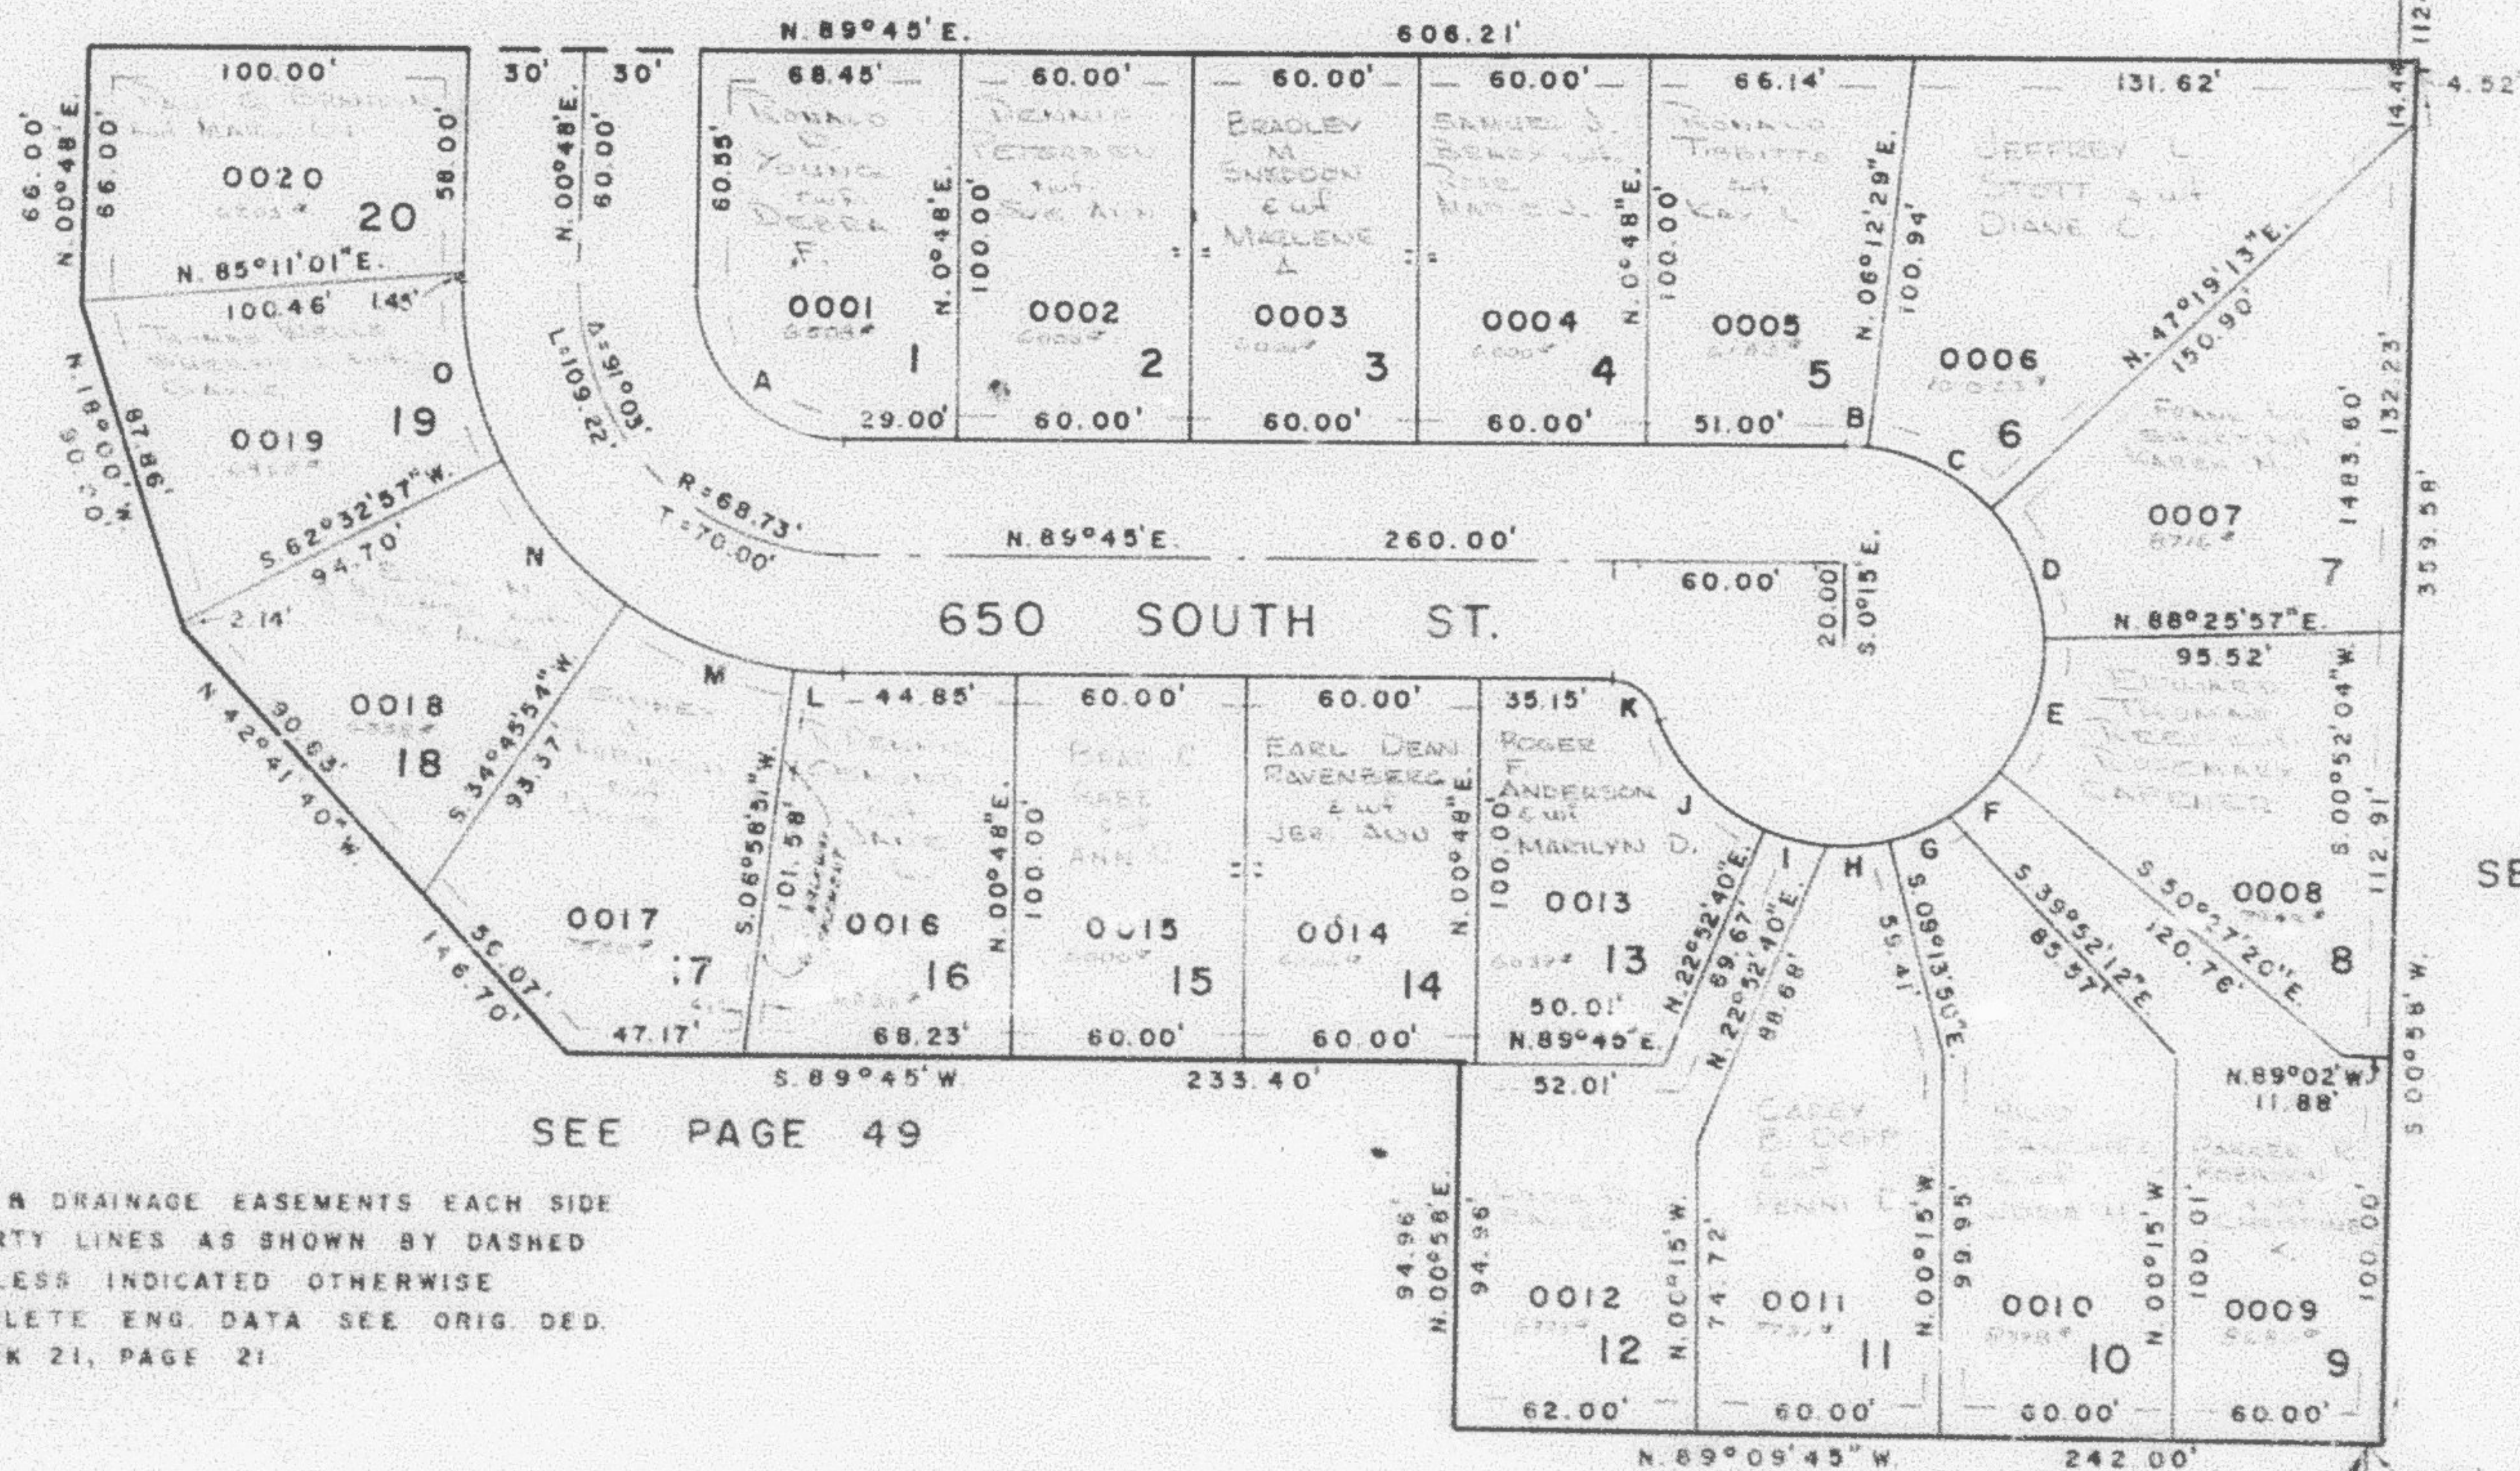

SEE PAGE 31

SEE PAGE 49-1

CURVE					DATA							
A	B	C	D	E	F	G	H	I	J	K	L	M
A = 91°03'	6°27'29"	41°06'44"	41°06'44"	41°06'43"	18°20'	18°20'	18°20'	18°20'	44°15'08"	67°22'46"	07°13'51"	27°47'03"
R = 38.73'	50.00'	50.00'	50.00'	50.00'	50.00'	50.00'	50.00'	50.00'	50.00'	15.00'	98.73'	98.73'
L = 61.55'	5.64'	35.88'	35.86'	35.88'	16.00'	16.00'	16.00'	16.00'	38.62'	17.64'	12.46'	47.88'
LC = 55.27'	5.63'	- - -	35.11'	35.11'	15.93'	15.93'	15.93'	15.93'	37.67'	16.64'	12.45'	47.41'
N		O	LONG		CHORD		BEARINGS					
A = 27°47'03"		28°15'03"	A = N. 44°43'30" W.		B = N. 87°01'15" W.		C = N. 63°14'09" W.		D = N. 22°07'25" W.		E = N. 18°59'19" E.	
R = 98.73'		98.73'	F = N. 48°42'40" E.		G = N. 67°02'40" E.		H = N. 85°20'40" E.		I = S. 76°17'20" E.		J = S. 44°59'45" E.	
L = 47.88'		46.65'	K = S. 56°35'36" E.		L = S. 88°38'04" E.		M = S. 69°07'37" E.		N = S. 41°20'34" E.		O = S. 13°19'31" E.	
LC = 47.41'		46.19'										

S.E. COR. OF THE SW 1/4
OF SEC. 16.