

SHADY BROOK SUBDIVISION PHASE-I

TAXING UNIT: 25

SHADY BROOK P.R.U.D.

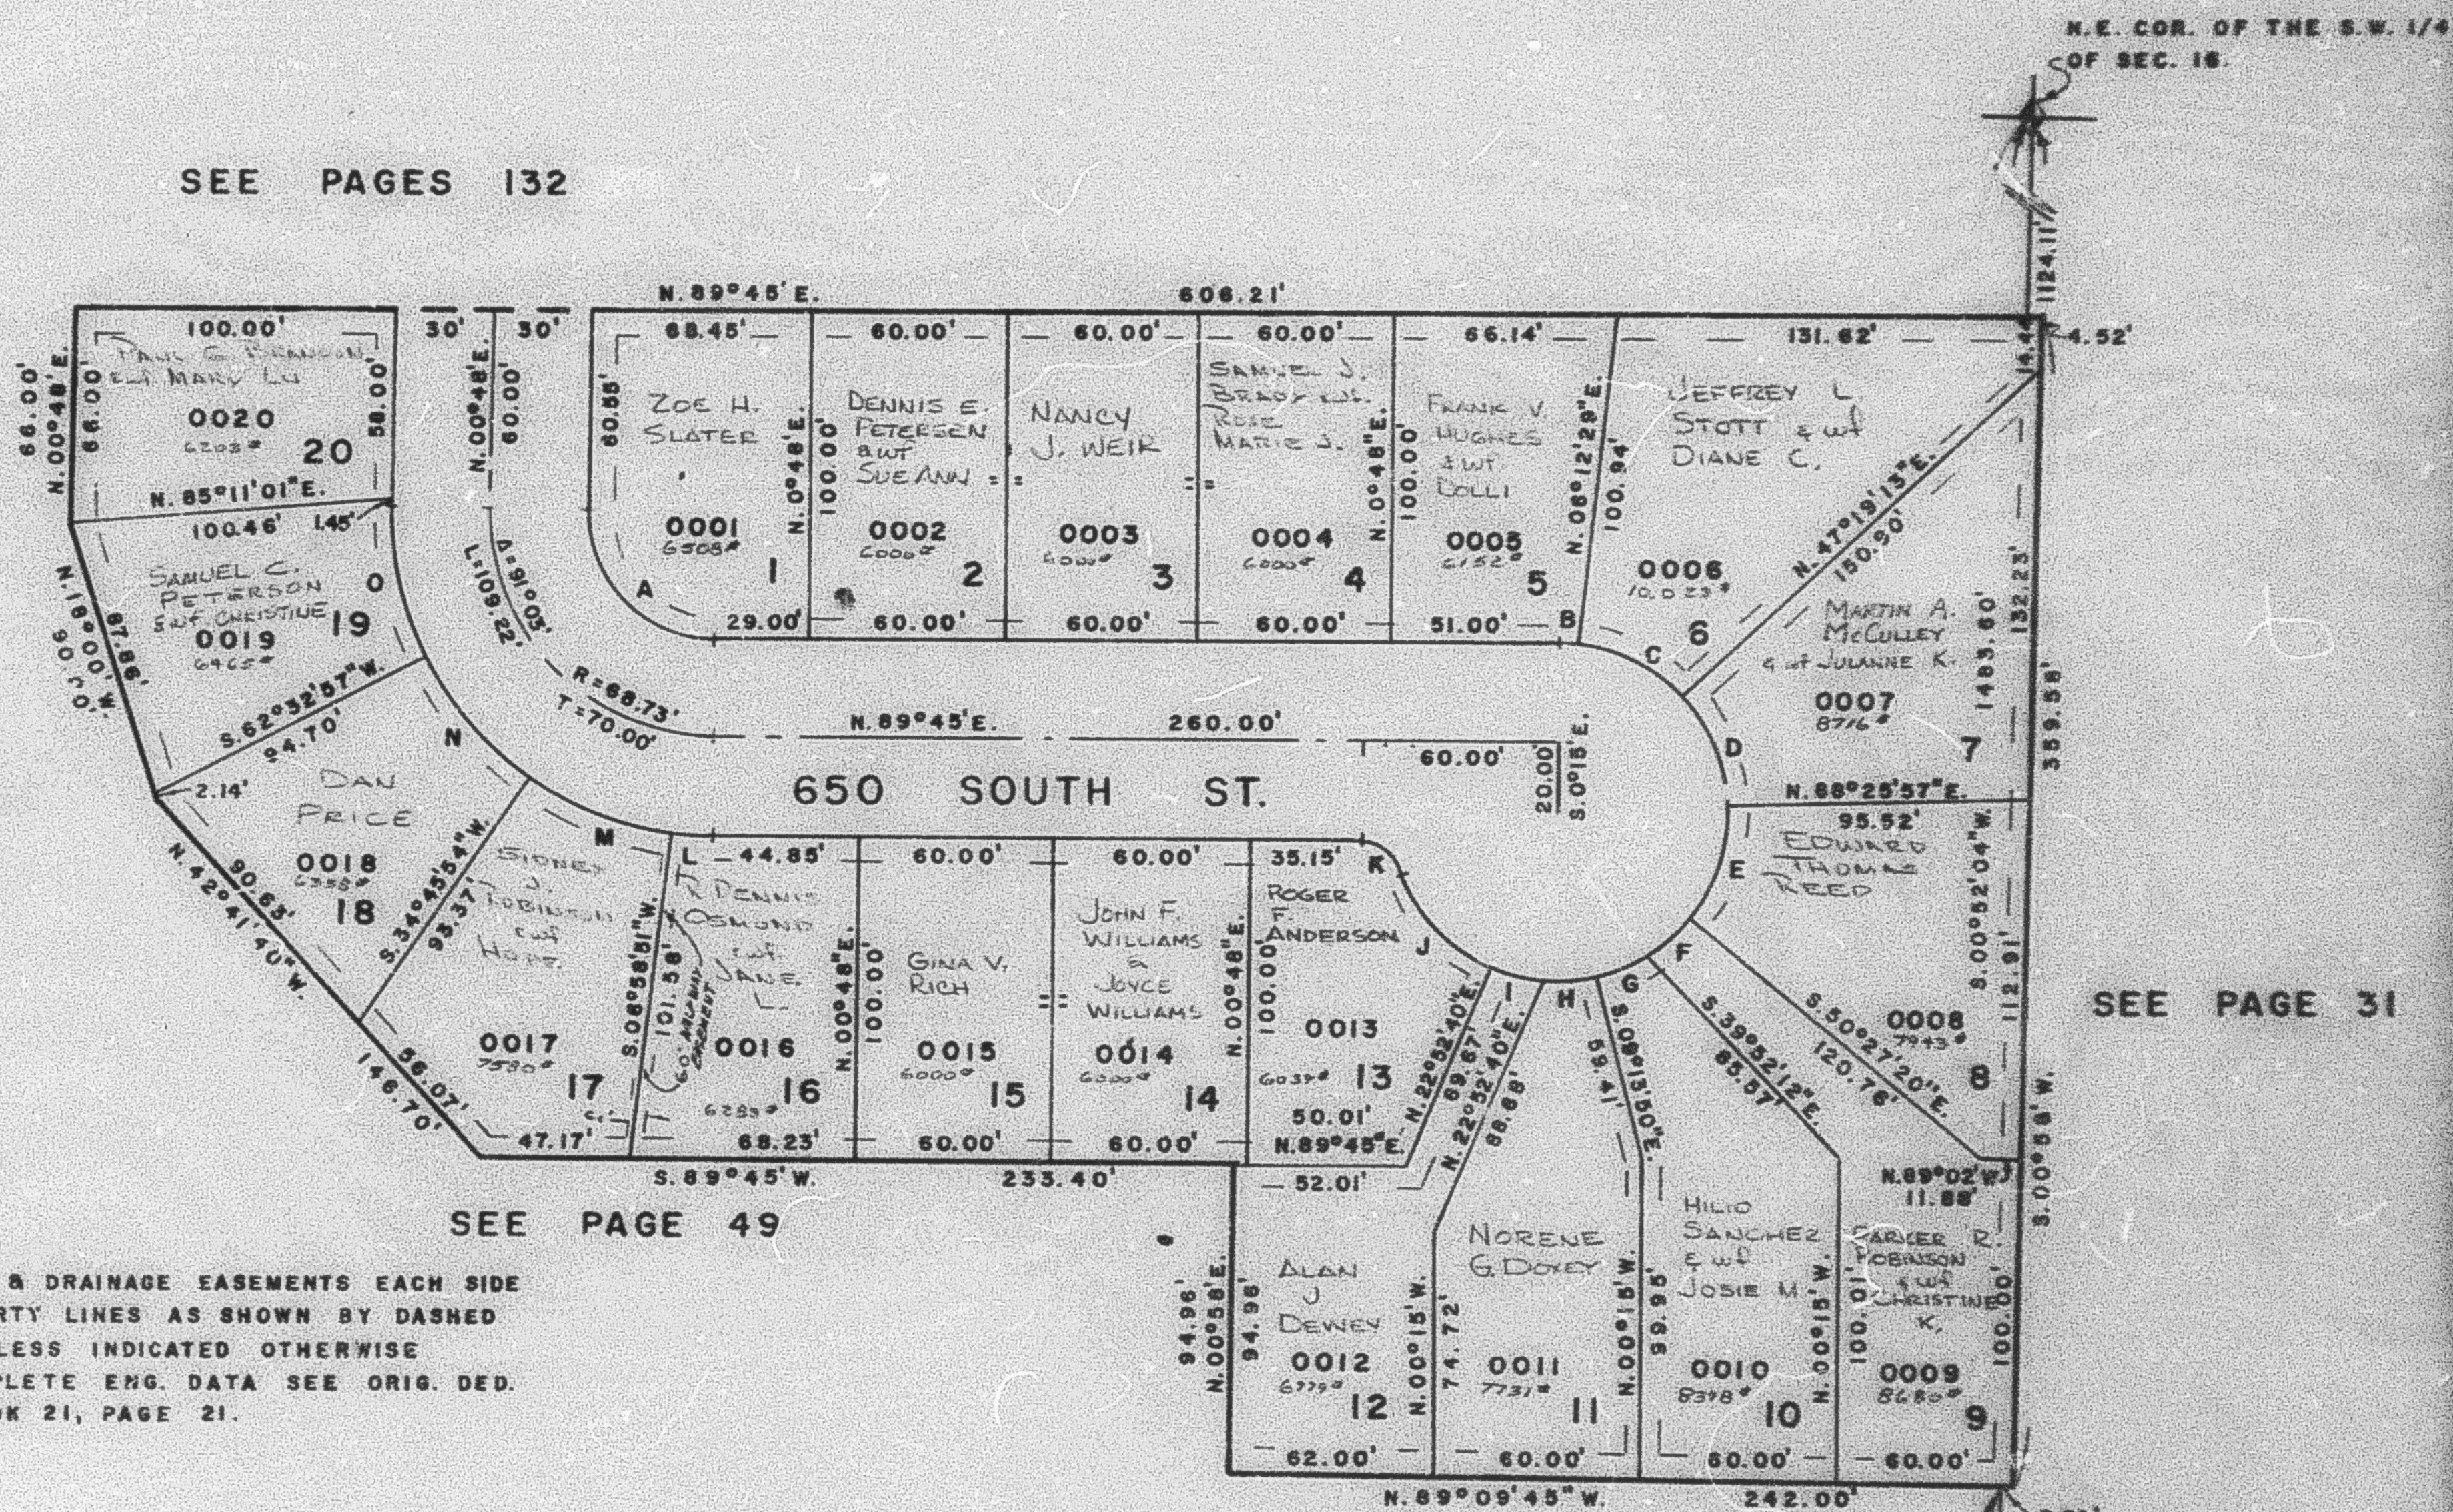
PREFIX: 12-134

IN OGDEN CITY

LOTS-1-20

SCALE: 1"=50'

SEE PAGES 132

SEE PAGE
44

CURVE

DATA

A	B	C	D	E	F	G	H	I	J	K	L	M
A = 91°03'	6°27'29"	41°06'44"	41°06'44"	41°06'43"	18°20'	18°20'	18°20'	18°20'	44°15'08"	67°22'48"	07°13'51"	27°47'03"
R = 38.73'	50.00'	50.00'	50.00'	50.00'	50.00'	50.00'	50.00'	50.00'	50.00'	15.00'	98.73'	98.73'
L = 61.55'	5.64'	35.88'	35.88'	35.88'	16.00'	16.00'	16.00'	16.00'	38.62'	17.64'	12.46'	47.88'
LC = 55.27'	5.63'	---	35.11'	35.11'	15.93'	15.93'	15.93'	15.93'	37.67'	16.64'	12.45'	47.41'

N

O

LONG

CHORD

BEARINGS

A = 27°47'03"	28°15'03"	A = N.44°43'30"W.	B = N.67°01'15"W.	C = N.63°14'09"W.	D = N.22°07'25"W.	E = N.18°59'19"E.
R = 98.73'	98.73'	F = N.48°42'40"E.	G = N.67°02'40"E.	H = N.85°20'40"E.	I = S.76°17'20"E.	J = S.44°59'45"E.
L = 47.88'	48.68'	K = S.56°33'36"E.	L = S.86°38'04"E.	M = S.69°07'37"E.	N = S.41°20'34"E.	O = S.15°19'31"E.
LC = 47.41'	48.19'					

S.E. COR. OF THE S.W. 1/4
OF SEC. 16.