

PART OF S.W. 1/4, & S.E. 1/4, SECTION 16, T.6N., R.1W., S.L.B. & M.

# SHADY BROOK SUBDIVISION PHASE 1

SHADY BROOK P.R.U.D.

LOTS 1-20

IN OGDEN CITY


SCALE 1" = 50'

TAXING UNIT: 25

N.E. COR. OF THE S.W. 1/4 OF SEC. 16

SEE PAGES 132

4.52'

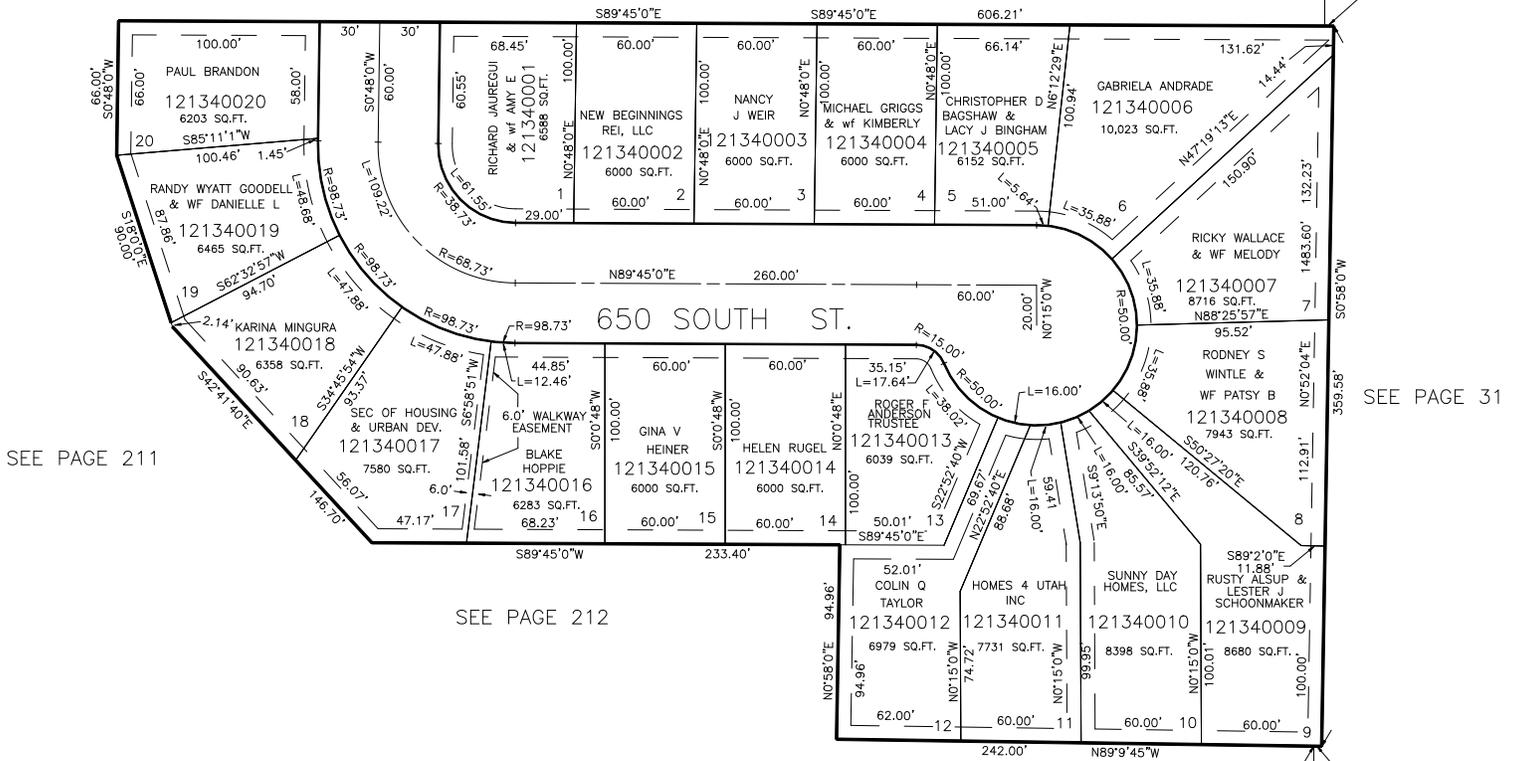

SEE PAGE 211

SEE PAGE 31

SEE PAGE 212

SEE PAGE 49-1

S.E. COR. OF THE S.W. 1/4 OF SEC. 16

7' UTILITY & DRAINAGE EASEMENTS EACH SIDE OF PROPERTY LINES AS INDICATED BY DASHED LINES EXCEPT AS OTHERWISE SHOWN.

FOR COMPLETE ENG DATA SEE ORIGINAL DEDICATION PLAT IN BOOK 21, PAGE 21 OF RECORDS.