

PART OF NW 1/4 SEC. 20, T.6N., R.1W., S.L.B. & M.
CENTURY VILLAGE SUBDIVISION UNIT ONE
 LOTS 16-23, 26-29, 44-49
 AMENDED LOTS 24, 25
 IN OGDEN CITY

136


TAXING UNIT 25

PREFIX 12-136

SCALE 1"=50'

EXCEPT WHERE OTHERWISE SHOWN
ALL LOTS OWNED BY
CENTURY VILLAGE LTD.

SEE PAGE 121

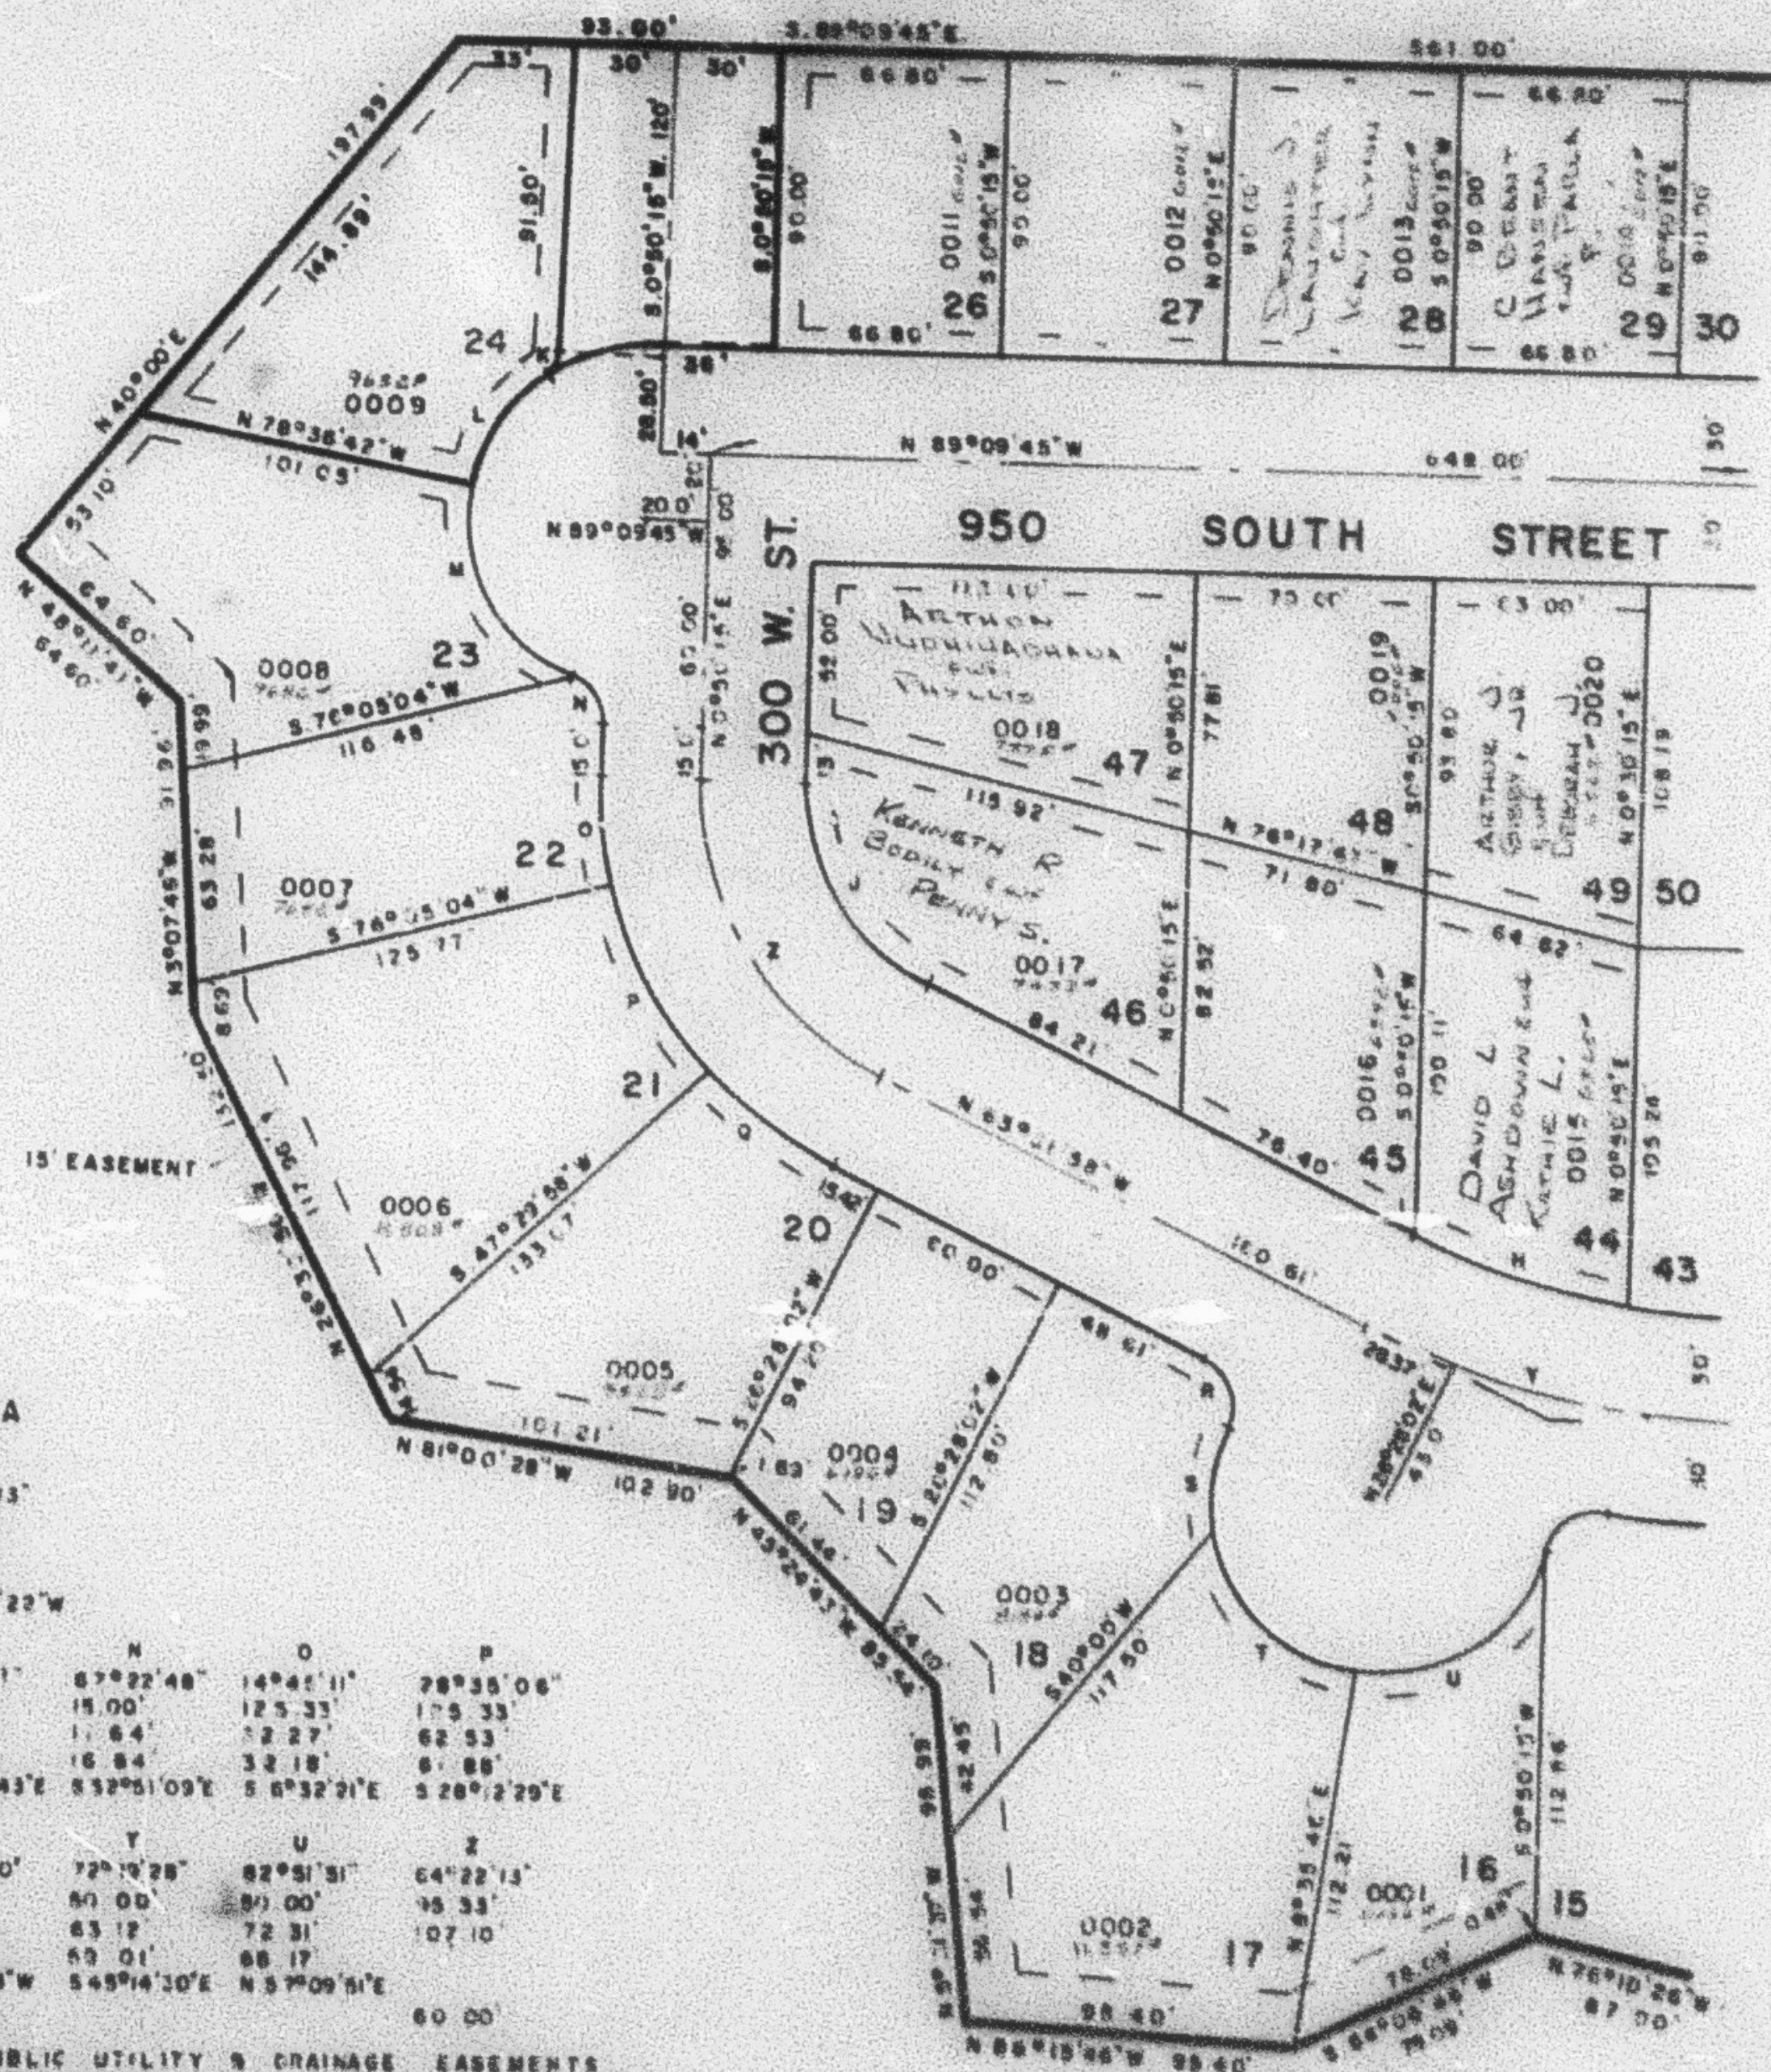

SEE PAGE 121

SEE PAGE 135

CURVE DATA

H	I	J
A: 16°11'08"	0°11'15"	64°23'13"
R: 231.77'	233.77'	65.33'
L: 66.17'	1.24'	73.42'
LC: 65.95'	1.24'	64.61'
N 71°56'42"W N 63°41'08"W N 31°20'22"W		

K	L	M	N	O	P
A: 60°23'28"	45°50'22"	77°55'51"	87°22'48"	14°45'11"	28°35'06"
R: 8.24'	50.00'	50.00'	15.00'	125.33'	175.33'
L: 8.10'	30.00'	68.01'	1.64'	32.27'	62.53'
LC: 7.78'	38.84'	62.89'	16.84'	32.18'	61.88'
S 89°01'58"W N 34°18'29"E S 27°34'43"E S 32°51'09"E S 6°32'21"E S 28°22'29"E					

Q	R	S	T	U	V
A: 31°01'56"	88°14'12"	33°42'00"	72°15'28"	82°51'51"	64°22'13"
R: 125.88'	15.00'	50.00'	50.00'	50.00'	35.33'
L: 48.01'	23.10'	29.43'	63.12'	72.31'	107.10'
LC: 47.78'	20.88'	29.06'	59.01'	66.17'	107.10'
S 53°01'E S 19°24'52"E S 7°45'44"W S 45°14'30"E N 57°09'51"E					

T	V
A: 28°37'47"	203.77'
R: 203.77'	117.99'
L: 117.99'	71.60.00'

ALL PUBLIC UTILITY & DRAINAGE EASEMENTS
ARE 7.5' EACH SIDE OF LOT LINE AS INDICATED
BY DASHED LINES UNLESS OTHERWISE NOTED

SANITARY SEWER SERVICE NOT AVAILABLE TO
BASEMENTS ON LOTS 19 TO 27, 46 & 47

SEE PAGE 121

FOR COMPLETE SUB DATA
SEE GRID SET PLAT IN
BOOK 25, PAGE 49
" 25 " 68