

PART OF NW 1/4 SEC. 20, T.6N., R.1W., S.L.B. & M
CENTURY VILLAGE SUBDIVISION UNIT ONE
 LOTS 16-23, 26-29, 44-49
 AMENDED LOTS 24, 25
 IN OGDEN CITY

136


TAXING UNIT 25

PREFIX 12-136

SCALE 1"=50'

EXCEPT WHERE OTHERWISE SHOWN
 ALL LOTS OWNED BY
 FIRST SECURITY BANK OF UTAH, N.A.

SEE PAGE 121

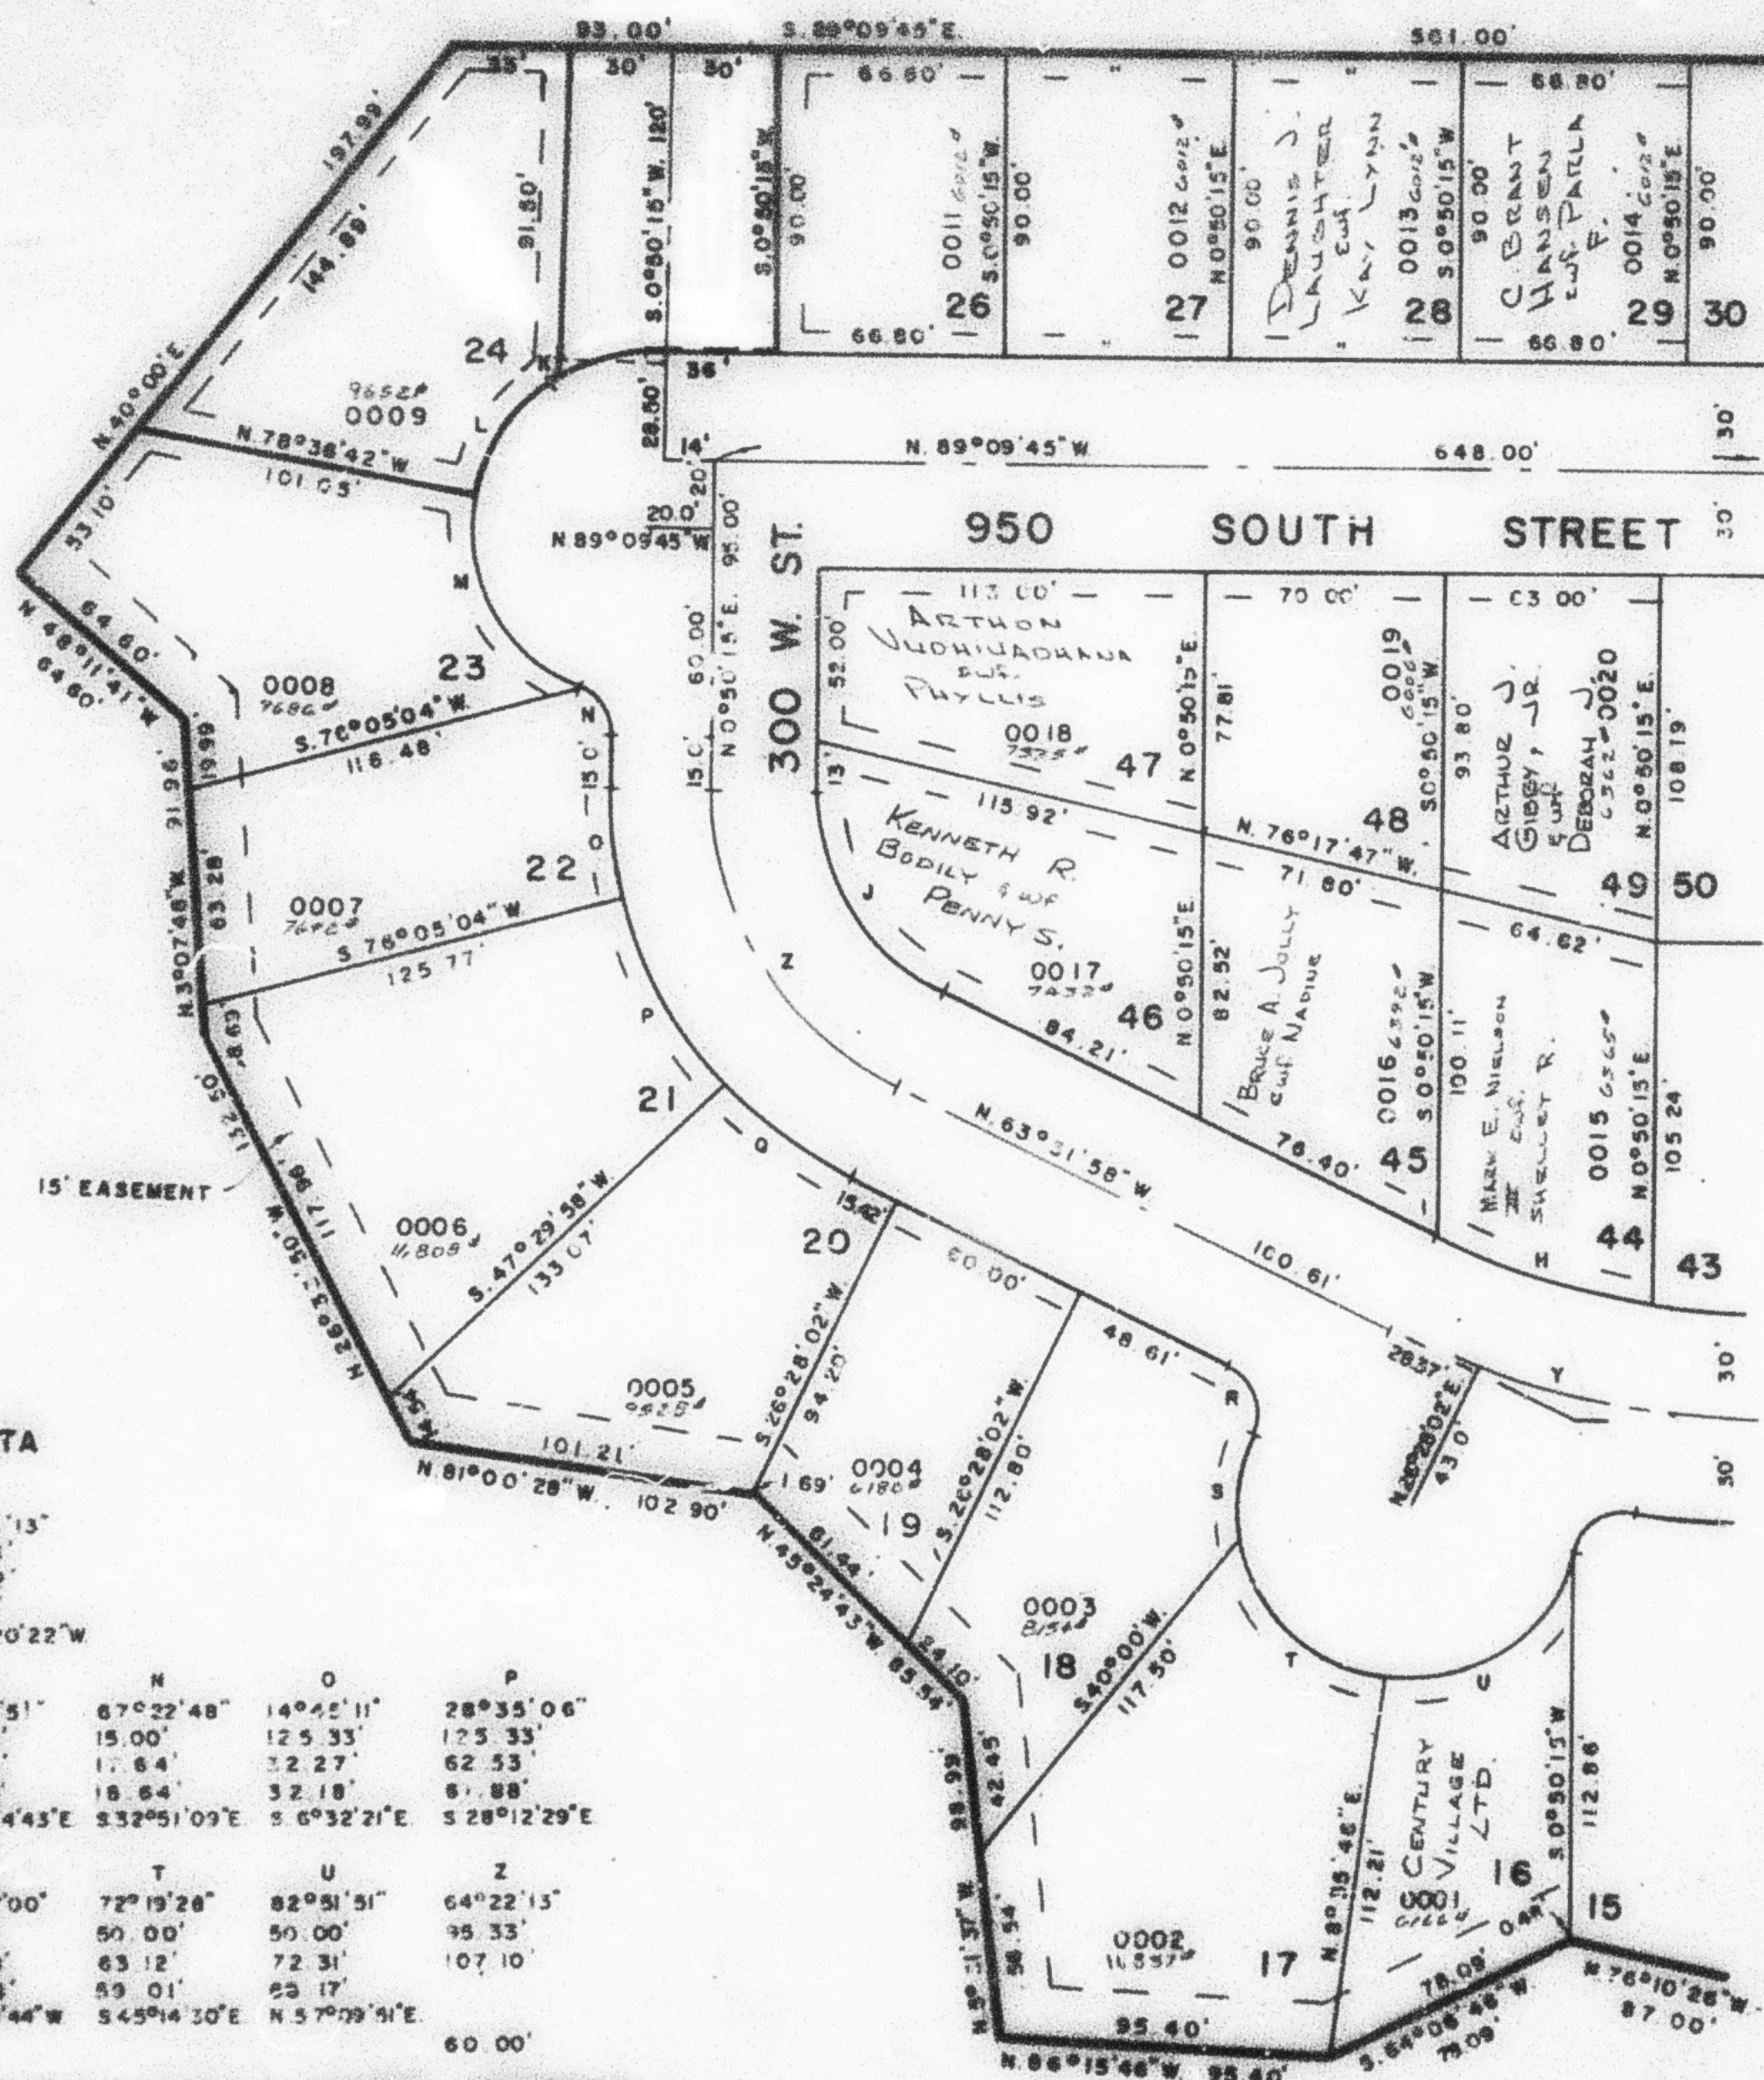

SEE PAGE 121

SEE PAGE 135

CURVE DATA

H	I	J	K	L	M	N	O	P
A= 16°15'08"	0°18'15"	64°23'13"						
R= 233.77'	233.77'	65.33'						
L= 66.17'	1.24'	73.42'						
LC= 65.95'	1.24'	69.61'						
RTI°56'47"W N 63°41'06"W N 31°20'22"W								
R	L	M	N	O	P	Q	R	S
A= 89°23'25"	45°50'22"	77°55'51"	67°22'48"	14°42'11"	28°35'06"			
R= 8.24'	50.00'	50.00'	15.00'	125.33'	125.33'			
L= 8.10'	48.00'	68.01'	17.64'	32.27'	62.53'			
LC= 7.78'	38.94'	62.59'	18.64'	32.18'	61.88'			
S 25°01'56"W N 34°19'29"E S 27°34'43"E S 32°51'09"E S 6°32'21"E S 28°12'29"E								
U	V	W	X	Y	Z	A	B	C
A= 21°01'56"	88°14'12"	33°47'00"	72°19'26"	82°51'51"	64°22'13"			
R= 125.33'	15.00'	50.00'	50.00'	50.00'	35.33'			
L= 48.01'	25.10'	29.48'	63.12'	72.31'	107.10'			
LC= 45.75'	20.88'	29.08'	59.01'	63.17'				
S 53°01'E S 16°24'52"E S 7°49'44"W S 45°14'30"E N 57°29'41"E								
60.00'								
T	U	V	W	X	Y	Z	A	B
A= 28°37'47"								
R= 233.77'								
L= 117.89'								
T= 60.00'								

ALL PUBLIC UTILITY & DRAINAGE EASEMENTS
 ARE 7.0' EACH SIDE OF LOT LINE AS INDICATED
 BY DASHED LINES UNLESS OTHERWISE NOTED

SANITARY SEWER SERVICE NOT AVAILABLE TO
 BASEMENTS ON LOTS 19 TO 27, 48 & 47

SEE PAGE 121

FOR COMPLETE ENG. DATA
 SEE ORIG. DEC. PLAT IN
 BOOK 22, PAGE 49
 " 23 " 69