

PART OF NW 1/4 SEC. 20, T.6N., R.1W., S.L.B. & M
CENTURY VILLAGE SUBDIVISION UNIT ONE
 LOTS 16-23, 26-29, 44-49
 AMENDED LOTS 24, 25
 IN OGDEN CITY

136


TAXING UNIT 25

PREFIX 12-136

SCALE 1"=50'

EXCEPT WHERE OTHERWISE SHOWN
 ALL LOTS OWNED BY:
 FIRST SECURITY BANK OF UTAH, N.A.

SEE PAGE 121

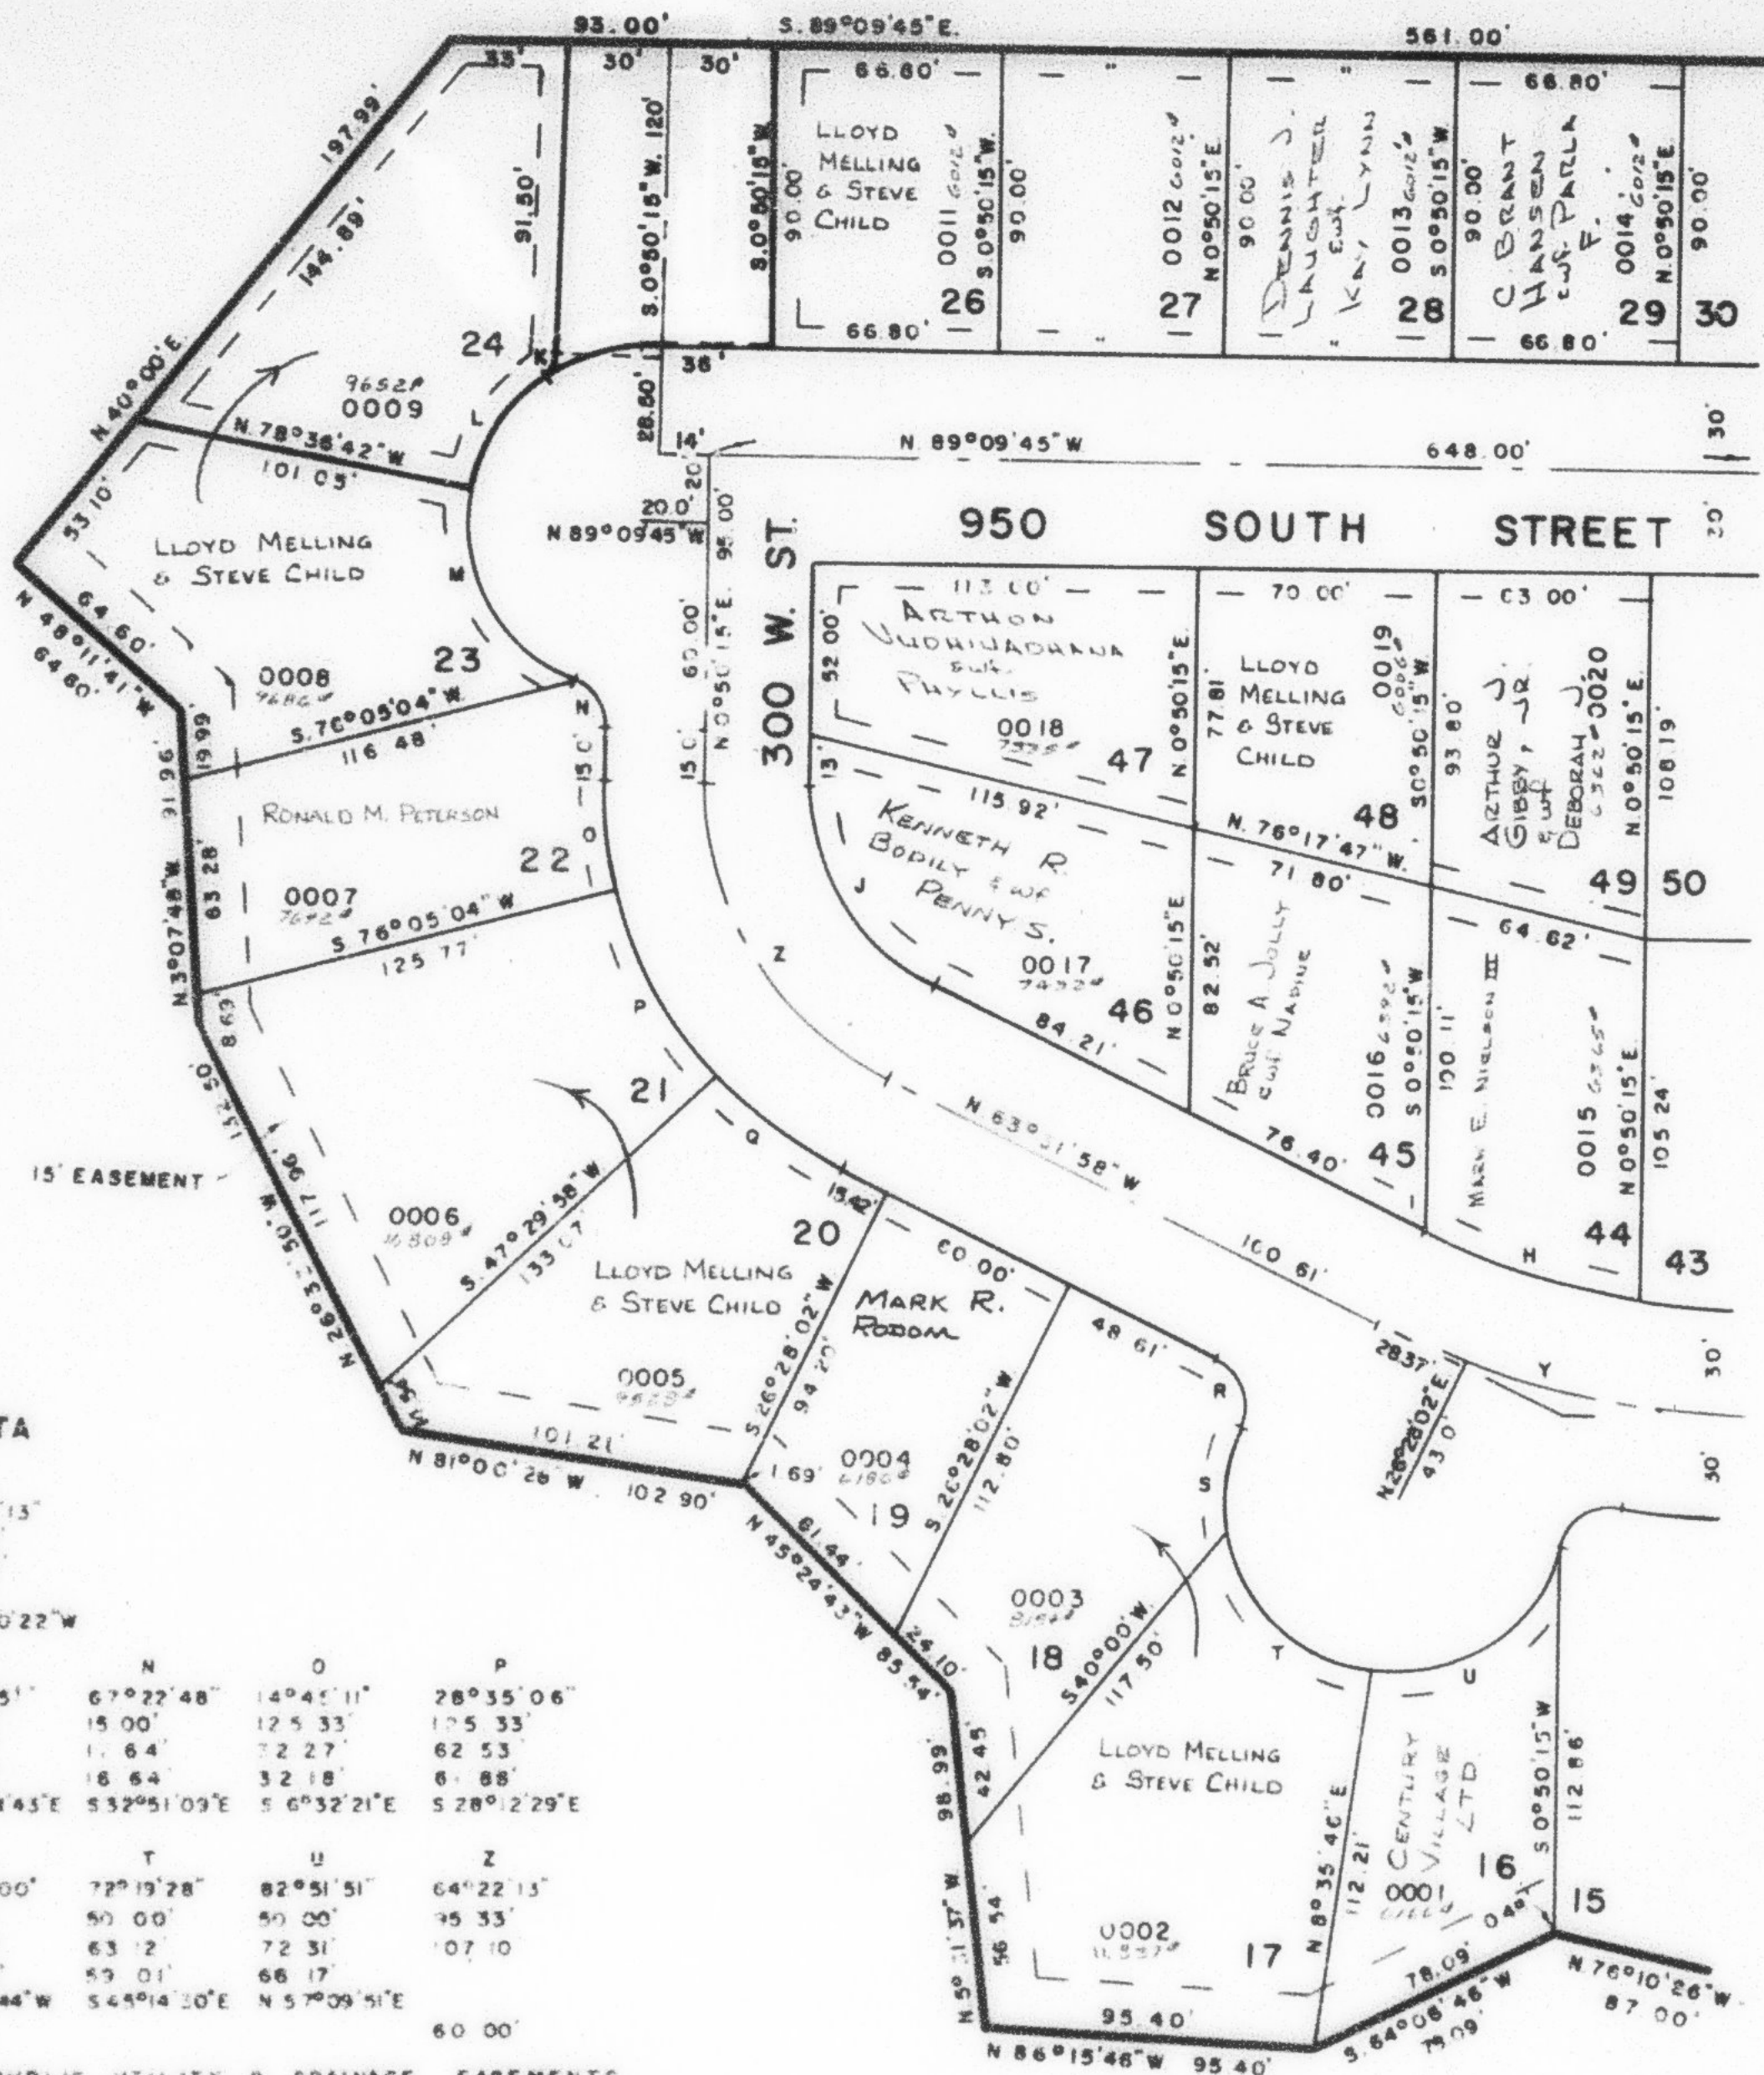

SEE PAGE 121

SEE PAGE 135

CURVE DATA

M	I	J	K	L	M	N	O	P	Q	R	S	T	U	Z
84°16'13"GR	0°18'15"	64°23'13"	84°23'28"	45°50'22"	77°55'51"	67°22'48"	14°45'11"	28°35'06"	84°21'56"	88°14'12"	33°47'00"	72°19'28"	82°51'51"	64°22'13"
R= 233.77'	233.77'	65.33'	R= 8.24'	50.00'	50.00'	15.00'	12.5.33'	17.5.33'	R= 125.33'	15.00'	50.00'	50.00'	50.00'	35.33'
L= 66.17'	1.24'	73.42'	L= 8.10'	10.00'	68.01'	1.64'	72.27'	62.53'	L= 46.01'	23.10'	29.48'	63.12'	72.31'	107.10'
LC= 55.95'	1.24'	69.61'	LC= 7.78'	38.94'	62.89'	16.64'	32.18'	61.88'	LC= 45.75'	20.88'	29.08'	59.01'	66.17'	107.10'
N 71°56'47"W	N 63°41'06"W	N 117°20'22"W	S 28°01'58"W	N 34°19'29"E	S 27°34'43"E	S 32°51'09"E	S 6°32'21"E	S 28°12'29"E	S 53°01'E	S 19°24'52"E	S 7°48'44"W	S 45°14'30"E	N 57°09'51"E	60.00'
ALL PUBLIC UTILITY & DRAINAGE EASEMENTS ARE 7.0' EACH SIDE OF LOT LINE AS INDICATED BY DASHED LINES UNLESS OTHERWISE NOTED SANITARY SEWER SERVICE NOT AVAILABLE TO BASEMENTS ON LOTS 19 TO 27, 46 & 47														

SEE PAGE 121

FOR COMPLETE ENG DATA
 SEE ORIG DED. PLAT IN
 BOOK 22, PAGE 49
 " 23 " 89