

PART OF NW 1/4 SEC. 20, T.6N., R.1W., S.L.B. & M.
CENTURY VILLAGE SUBDIVISION UNIT ONE
 LOTS 16-23, 26-29, 44-49
 AMENDED LOTS 24, 25
 IN OGDEN CITY


136

TAXING UNIT 25

PREFIX 12-136

SCALE 1"=50'

SEE PAGE 121

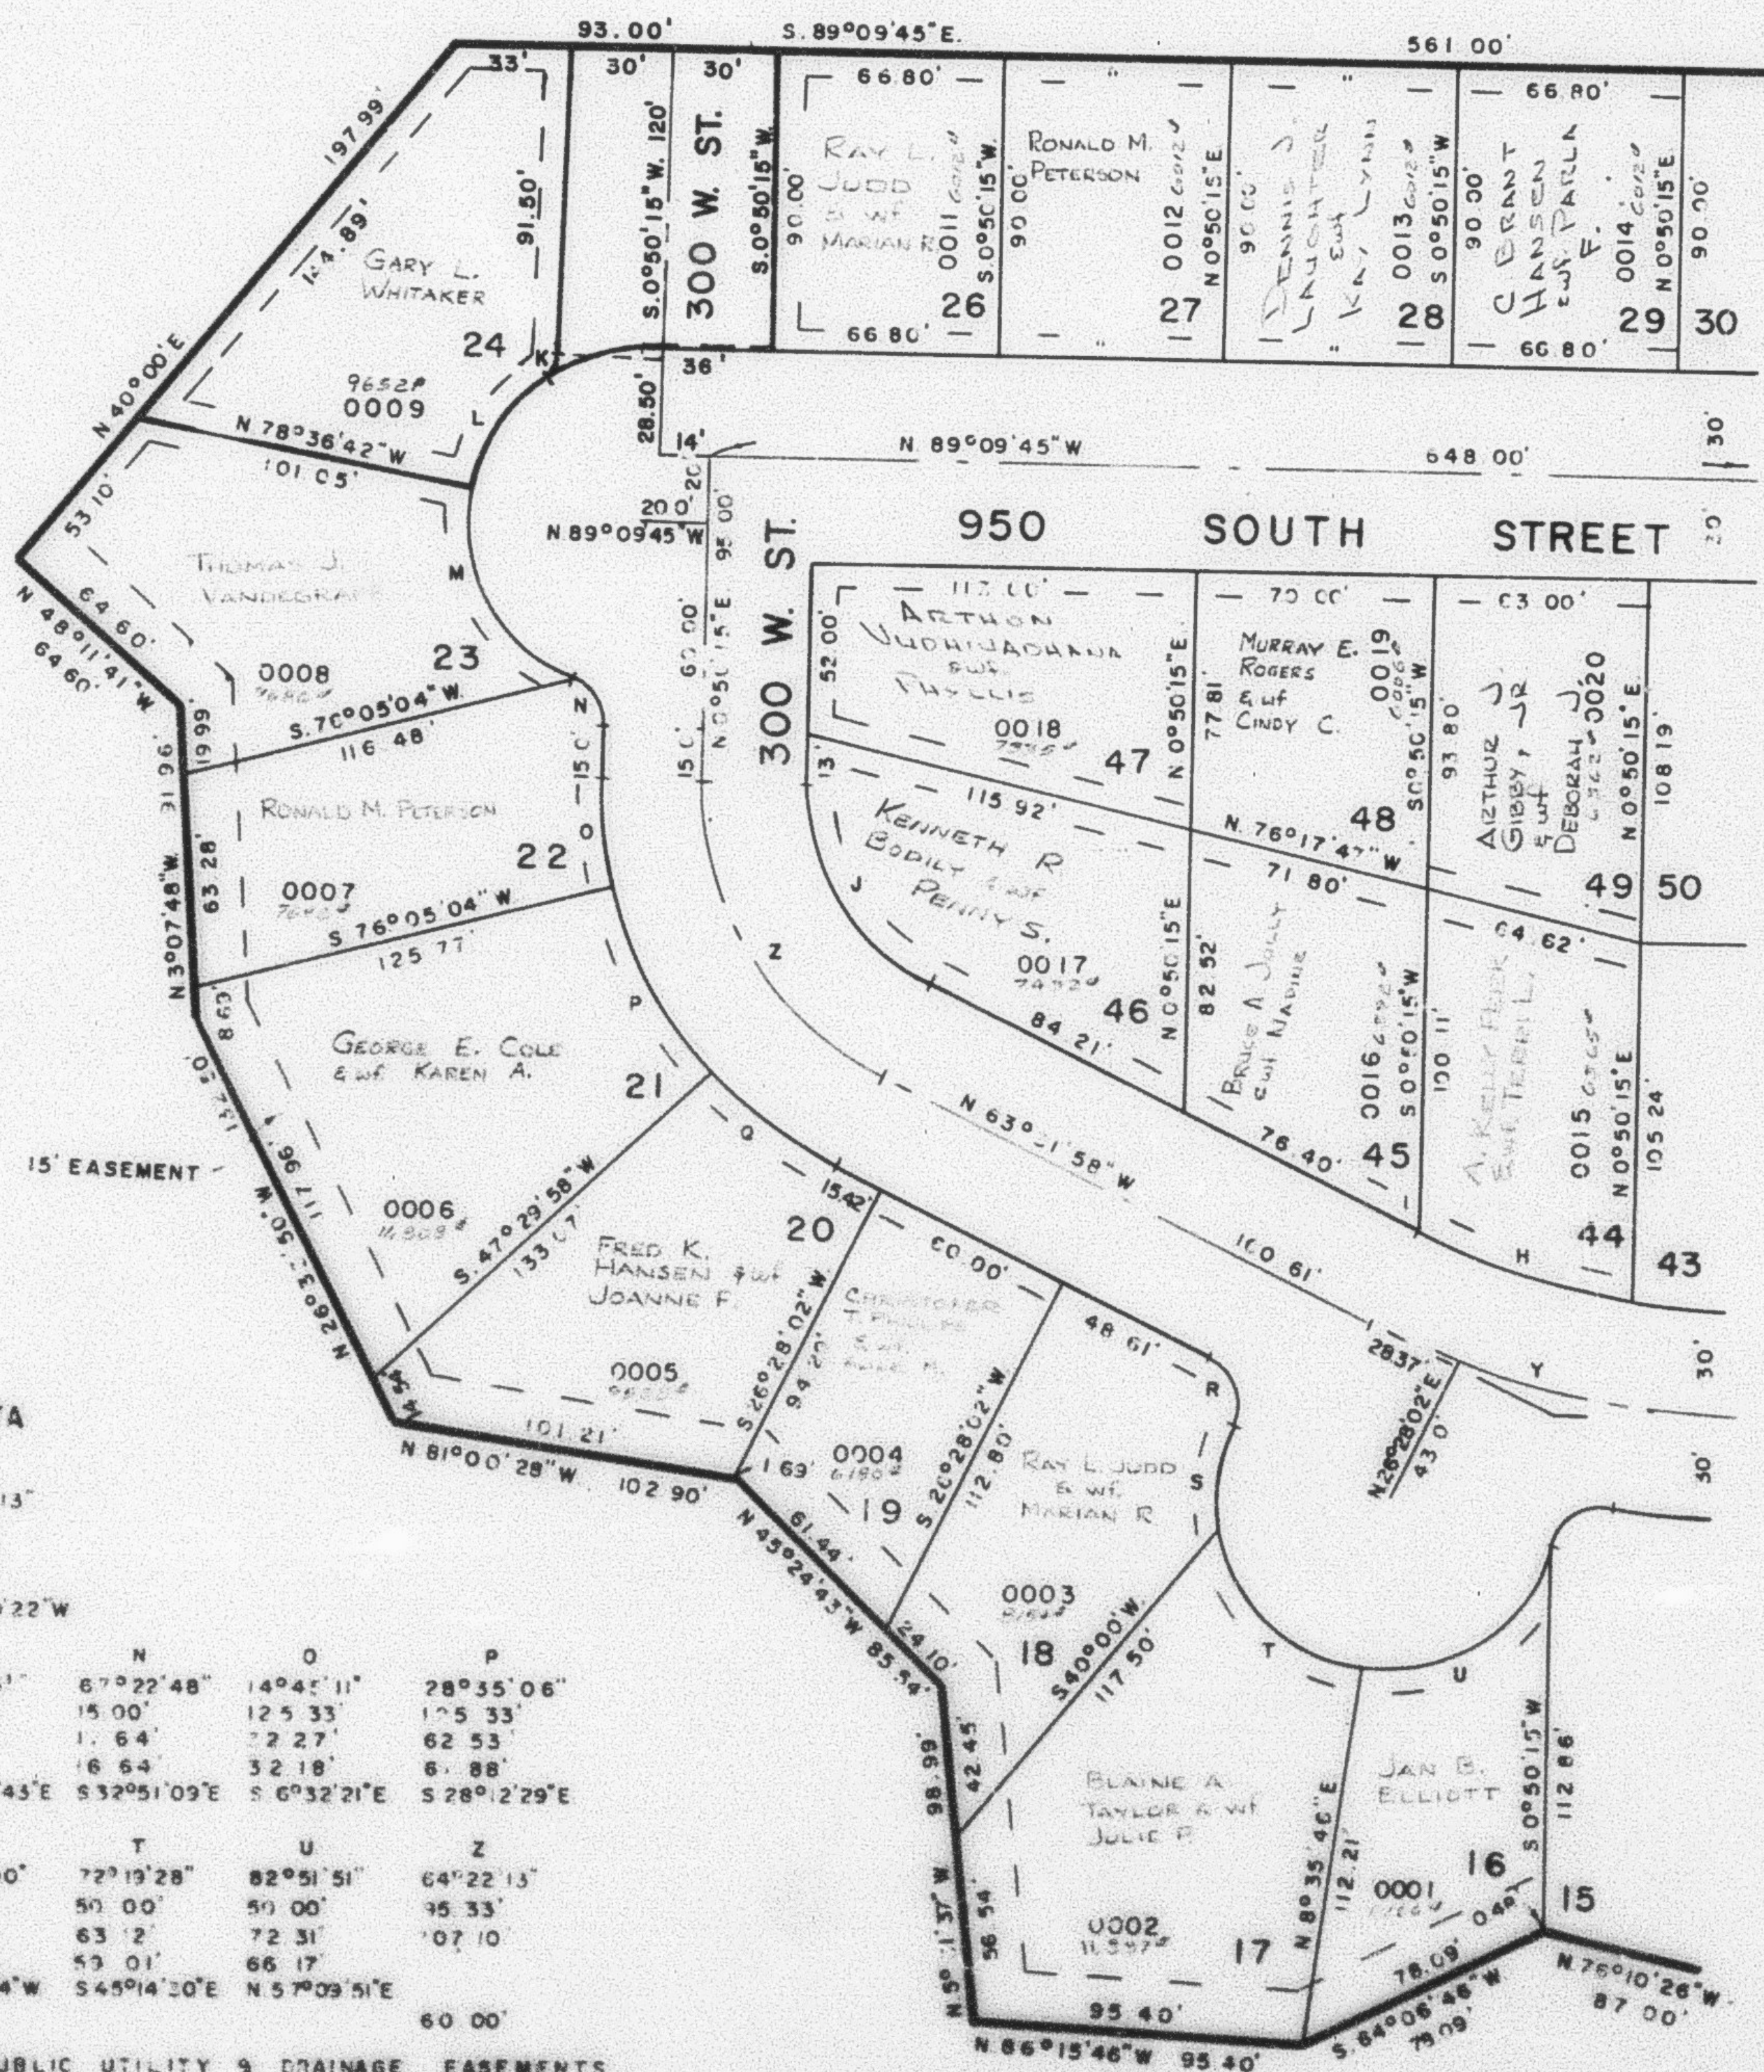

SEE PAGE 135

SEE PAGE 121

CURVE DATA

H	I	J	K	L	M	N	O	P
A: 16°13'08"	0°18'15"	64°23'13"	A: 56°23'25"	45°50'22"	77°55'51"	67°22'48"	14°45'11"	28°35'06"
R: 233.77'	233.77'	65.33'	R: 8.24'	50.00'	50.00'	15.00'	125.33'	175.33'
L: 66.17'	1.24'	73.42'	L: 8.10'	40.00'	68.01'	1.64'	22.27'	62.53'
LC: 65.95'	.24'	64.61'	LC: 7.78'	38.94'	62.89'	16.64'	32.18'	61.88'
N 71°56'47"W	N 61°41'06"W	N 31°20'22"W	S 29°01'58"W	N 34°19'29"E	S 27°34'43"E	S 32°51'09"E	S 6°32'21"E	S 28°12'29"E
Q	R	S	T	U	V	W	X	Y
A: 21°01'56"	88°14'12"	33°47'00"	72°19'28"	82°51'51"	64°22'13"			
R: 125.33'	15.00'	50.00'	50.00'	50.00'	95.33'			
L: 46.01'	23.10'	29.48'	63.2'	72.31'	107.10'			
LC: 45.75'	20.88'	29.08'	59.01'	66.17'				
S 53°01'E	S 19°24'52"E	S 7°48'44"W	S 45°14'30"E	N 57°09'51"E				
T: 60.00'								
Z	AA	AB	AC	AD	AE	AF	AG	AH
A: 25°27'47"								
R: 293.77'								
L: 117.99'								
LC: 60.00'								

ALL PUBLIC UTILITY & DRAINAGE EASEMENTS
 ARE 7.5' EACH SIDE OF LOT LINE AS INDICATED
 BY DASHED LINES UNLESS OTHERWISE NOTED

SANITARY SEWER SERVICE NOT AVAILABLE TO
 BASEMENTS ON LOTS 19 TO 27, 46 & 47

SEE PAGE 121

FOR COMPLETE ENG DATA
 SEE ORIG. DED. PLAT IN
 BOOK 22, PAGE 49
 " 23 " 69