


PART OF NW 1/4 SEC. 20, T.6N., R.1W., S.L.B. & M
CENTURY VILLAGE SUBDIVISION UNIT ONE
 LOTS 16-23, 26-29, 44-49
 AMENDED LOTS 24, 25
 IN OGDEN CITY

TAXING UNIT 25

PREFIX 12-136

SCALE 1"=50'

SEE PAGE 121

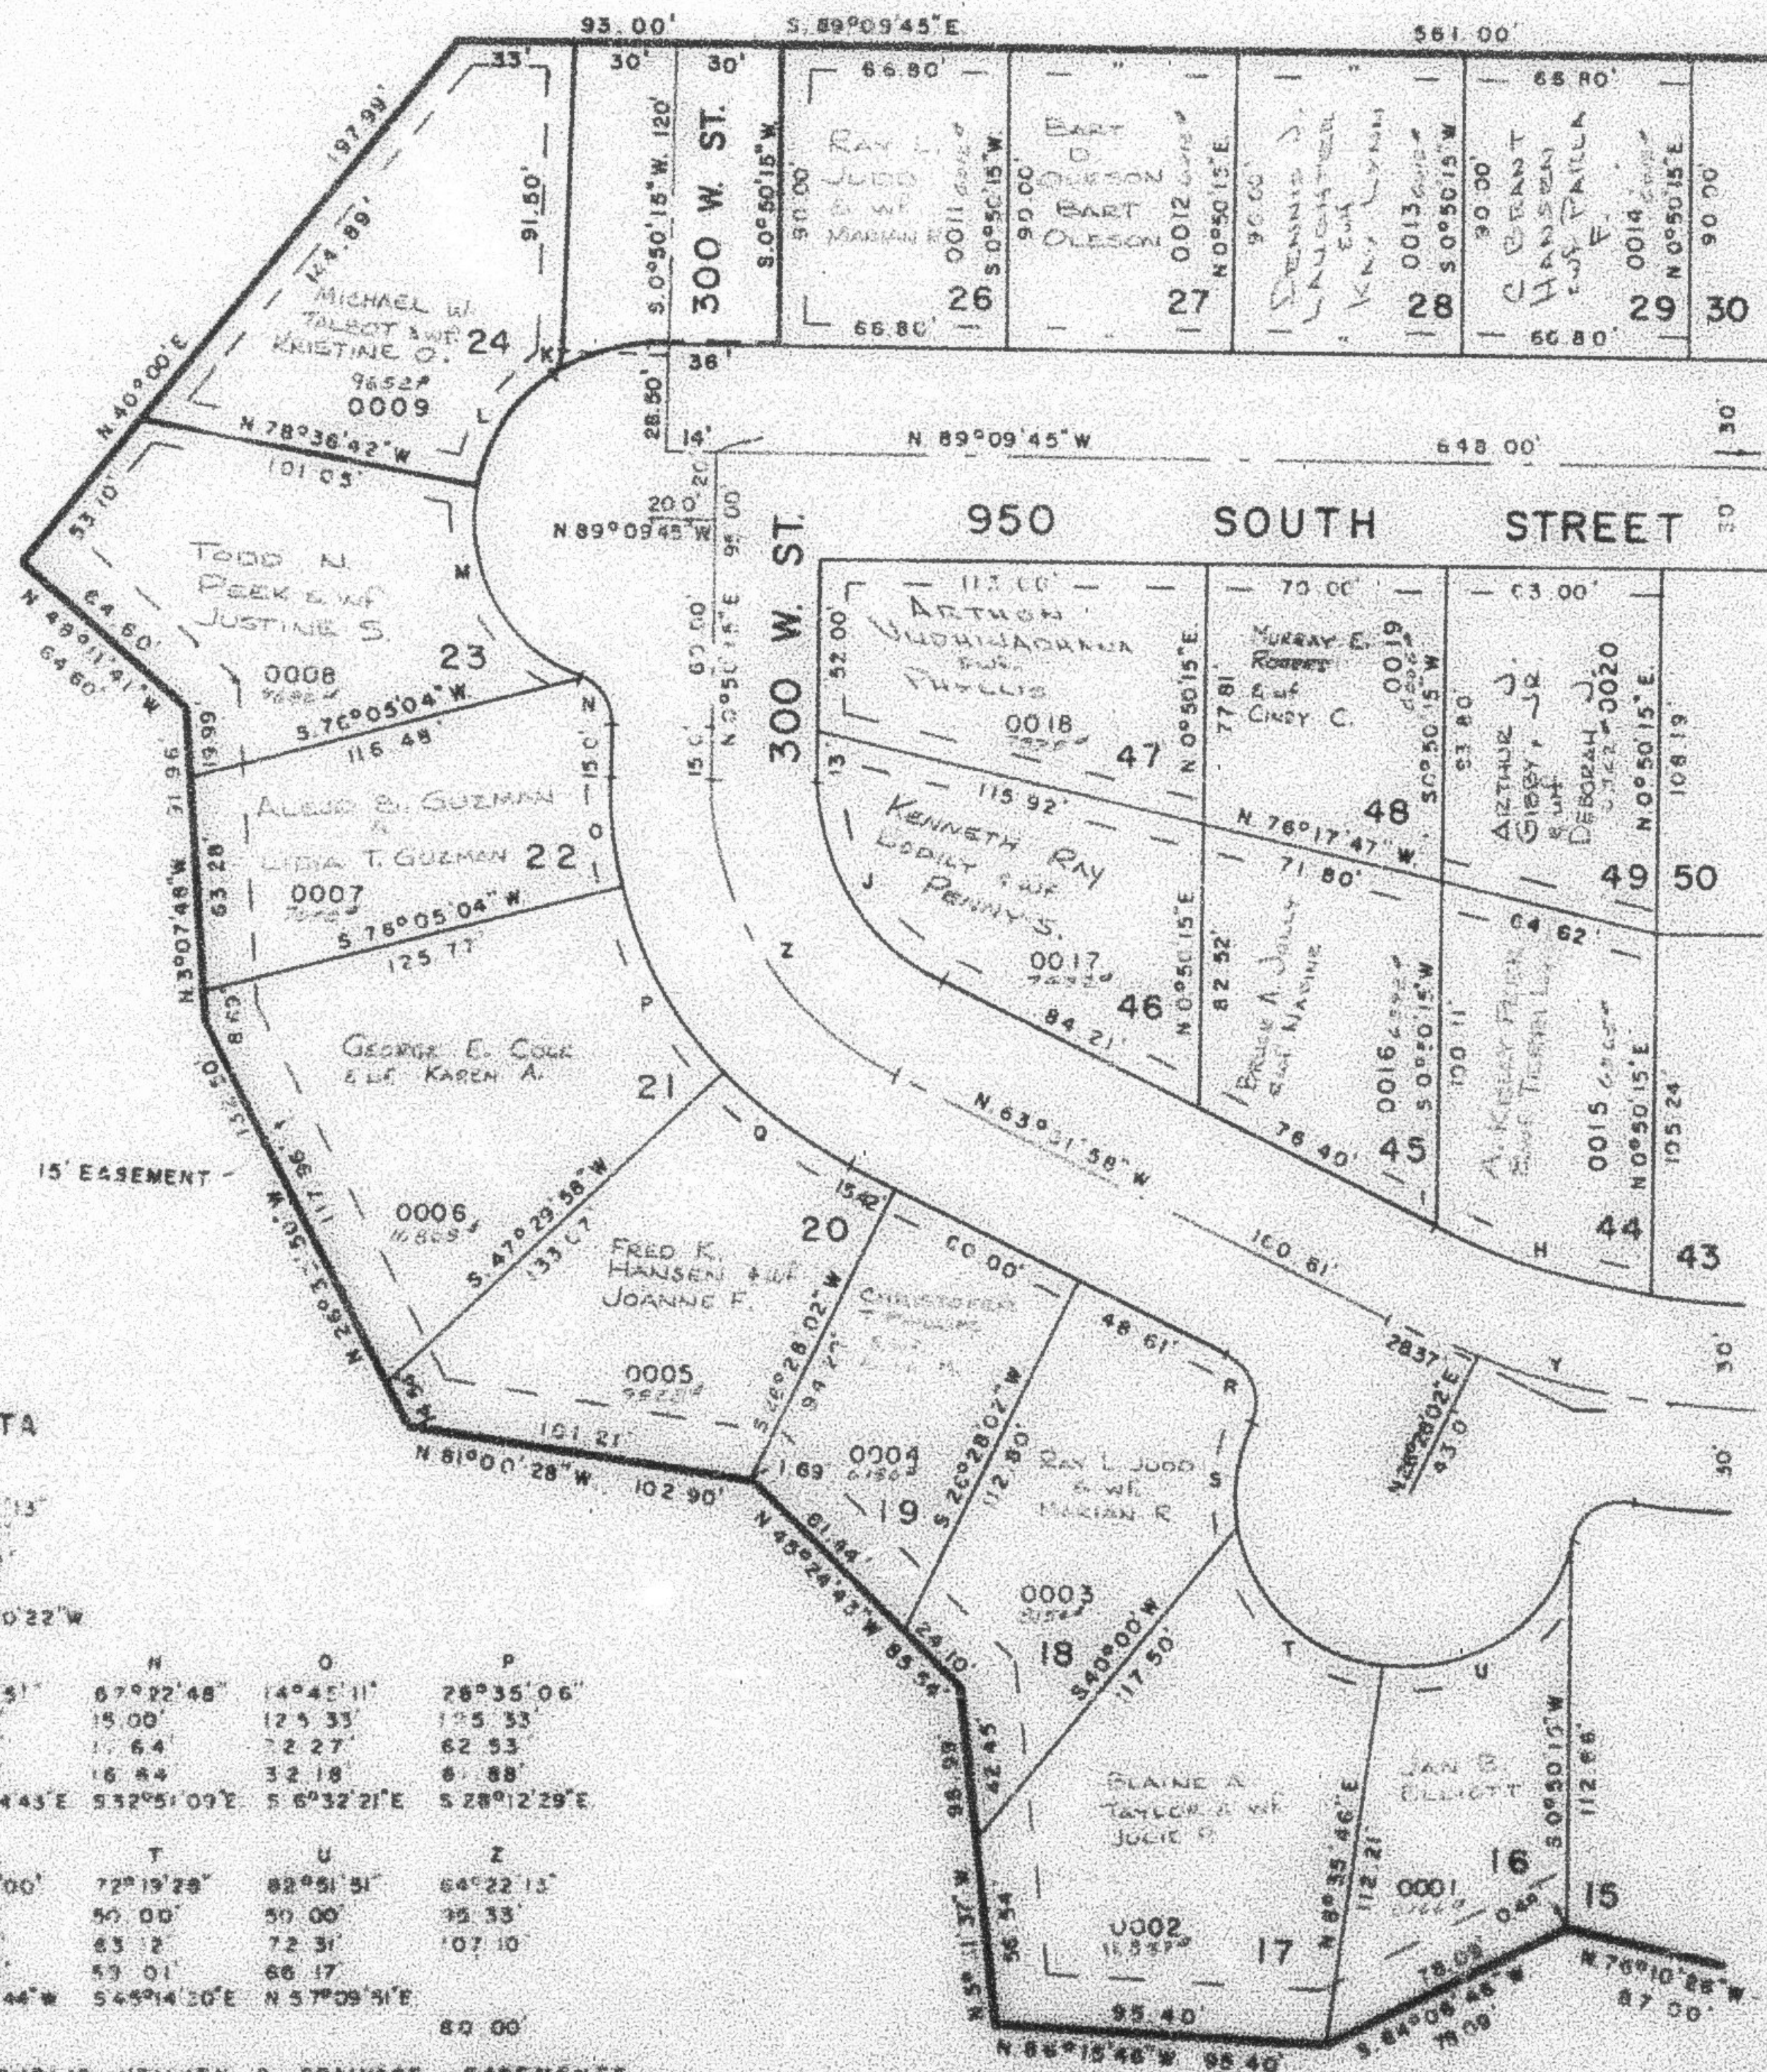

SEE PAGE 121

SEE PAGE 135

CURVE DATA

M	I	J
A: 16°15'08"	0°18'15"	84°23'13"
R: 233.77'	233.77'	65.33'
L: 66.17'	1.24'	73.42'
LC: 65.95'	1.24'	63.61'
N 71°56'47"W	N 61°41'08"W	N 31°20'22"W

K	L	M	N	O	P
A: 56°23'28"	43°50'22"	77°35'51"	67°22'48"	14°45'11"	28°35'06"
R: 8.24'	50.00'	50.00'	15.00'	125.33'	125.33'
L: 8.10'	40.00'	68.01'	17.64'	72.27'	62.53'
LC: 7.78'	38.94'	62.89'	16.84'	32.18'	61.88'
S 29°01'58"W	N 34°19'29"E	S 27°34'43"E	S 32°51'09"E	S 6°32'21"E	S 28°12'29"E

Q	R	S	T	U	Z
A: 21°01'56"	88°4'12"	33°47'00"	72°19'28"	82°51'51"	64°22'13"
R: 125.33'	15.00'	50.00'	50.00'	50.00'	35.33'
L: 46.31'	23.10'	29.48'	63.12'	72.31'	107.10'
LC: 45.75'	20.88'	28.08'	59.01'	66.17'	82.00'
S 53°01'E	S 19°24'52"E	S 7°48'44"W	S 45°14'30"E	N 57°09'51"E	

ALL PUBLIC UTILITY & DRAINAGE EASEMENTS ARE 7.5' EACH SIDE OF LOT LINE AS INDICATED BY DASHED LINES UNLESS OTHERWISE NOTED

SANITARY SEWER SERVICE NOT AVAILABLE TO BASEMENTS ON LOTS 19 TO 27, 46 & 47

FOR COMPLETE ENG DATA SEE DRIB DED FLAT IN BOOK 22, PAGE 49

SEE PAGE 121