

PART OF THE N.E. 1/4, OF SEC. 16, T.6N., R.1W., S.L.B. & M.
CENTENNIAL CONDOMINIUM


IN OGDEN CITY

TAXING UNIT: 25

SCALE 1" = 50'

SURVEY PLAT BOOK 22 OF DEDICATION PLATS PAGE 94, 95

DECLARATION: BOOK 1335 OF RECORDS, PAGE 442

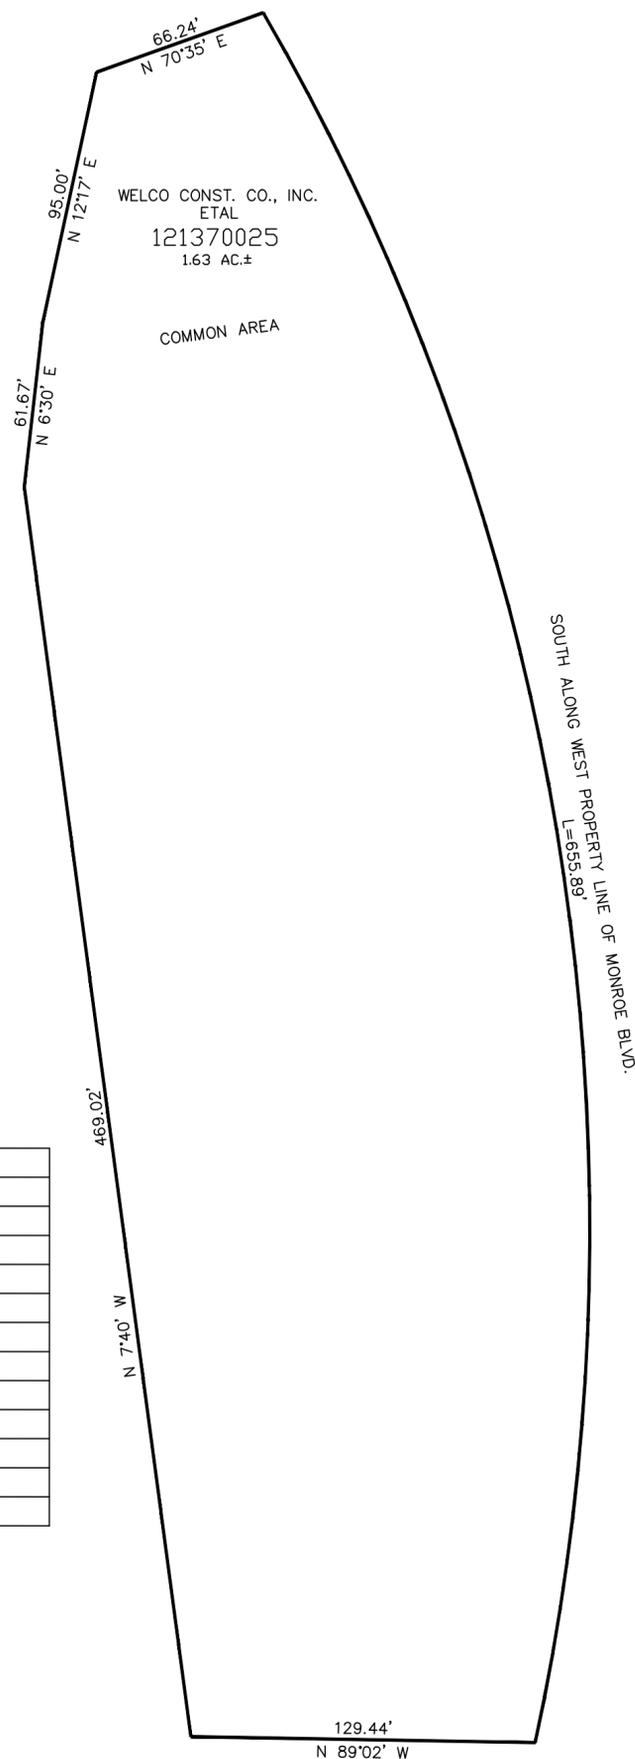

UNIT	SERIAL NUMBER	NAMES OF OWNERSHIP	UNIT	SERIAL NUMBER	NAMES OF OWNERSHIP
1	121370001	STACI LANGEVELD & CHARLES L LANGEVELD	13	121370013	PHILIP DUANE HUGHES, TRUSTEE
2	121370002	RACHEL CUNNINGHAM	14	121370014	KEITH F HAMEL & WF TRISHA R
3	121370003	DAVID MAYBURY	15	121370015	LINDA JEAN CHRISTENSEN
4	121370004	JESUS SOLANO & LILIA ENRIQUEZ	16	121370016	ASHLEY ELIZABETH WAGNER LIVING TRUST
5	121370005	SILVIA R HOHOSH	17	121370017	WYATT G HILL & WF HOLLY
6	121370006	ELIZABETH A EDWARDS & HUSB DAVID G	18	121370018	BETTY BAXTER TRUST
7	121370007	URIEL SALGADO & WF AMANDA	19	121370019	CHRISTY QUINTANA
8	121370008	JANE MANLEY & husband GERALD and ERIC MEHLING	20	121370020	JASON BARNEY & wf RACHEL K
9	121370009	AIMEE SIMS	21	121370021	DIEGO TAME & ZULMA TERESA PIRIZ
10	121370010	STEPHANIE ANN MCGAUGHEY	22	121370022	ALEX Z JENSEN
11	121370011	COLLEEN E. WOOD	23	121370023	LESLIE JEAN NAVA
12	121370012	ANDREW L CUMIFORD & wf ANDREA	24	121370024	CORA HUMBERSON