

DOWNS SUBDIVISION NO. 1


TAXING UNIT: 25

IN OGDEN CITY

PREFIX: 12-138

SCALE 1"=50'

SEE PAGE 91

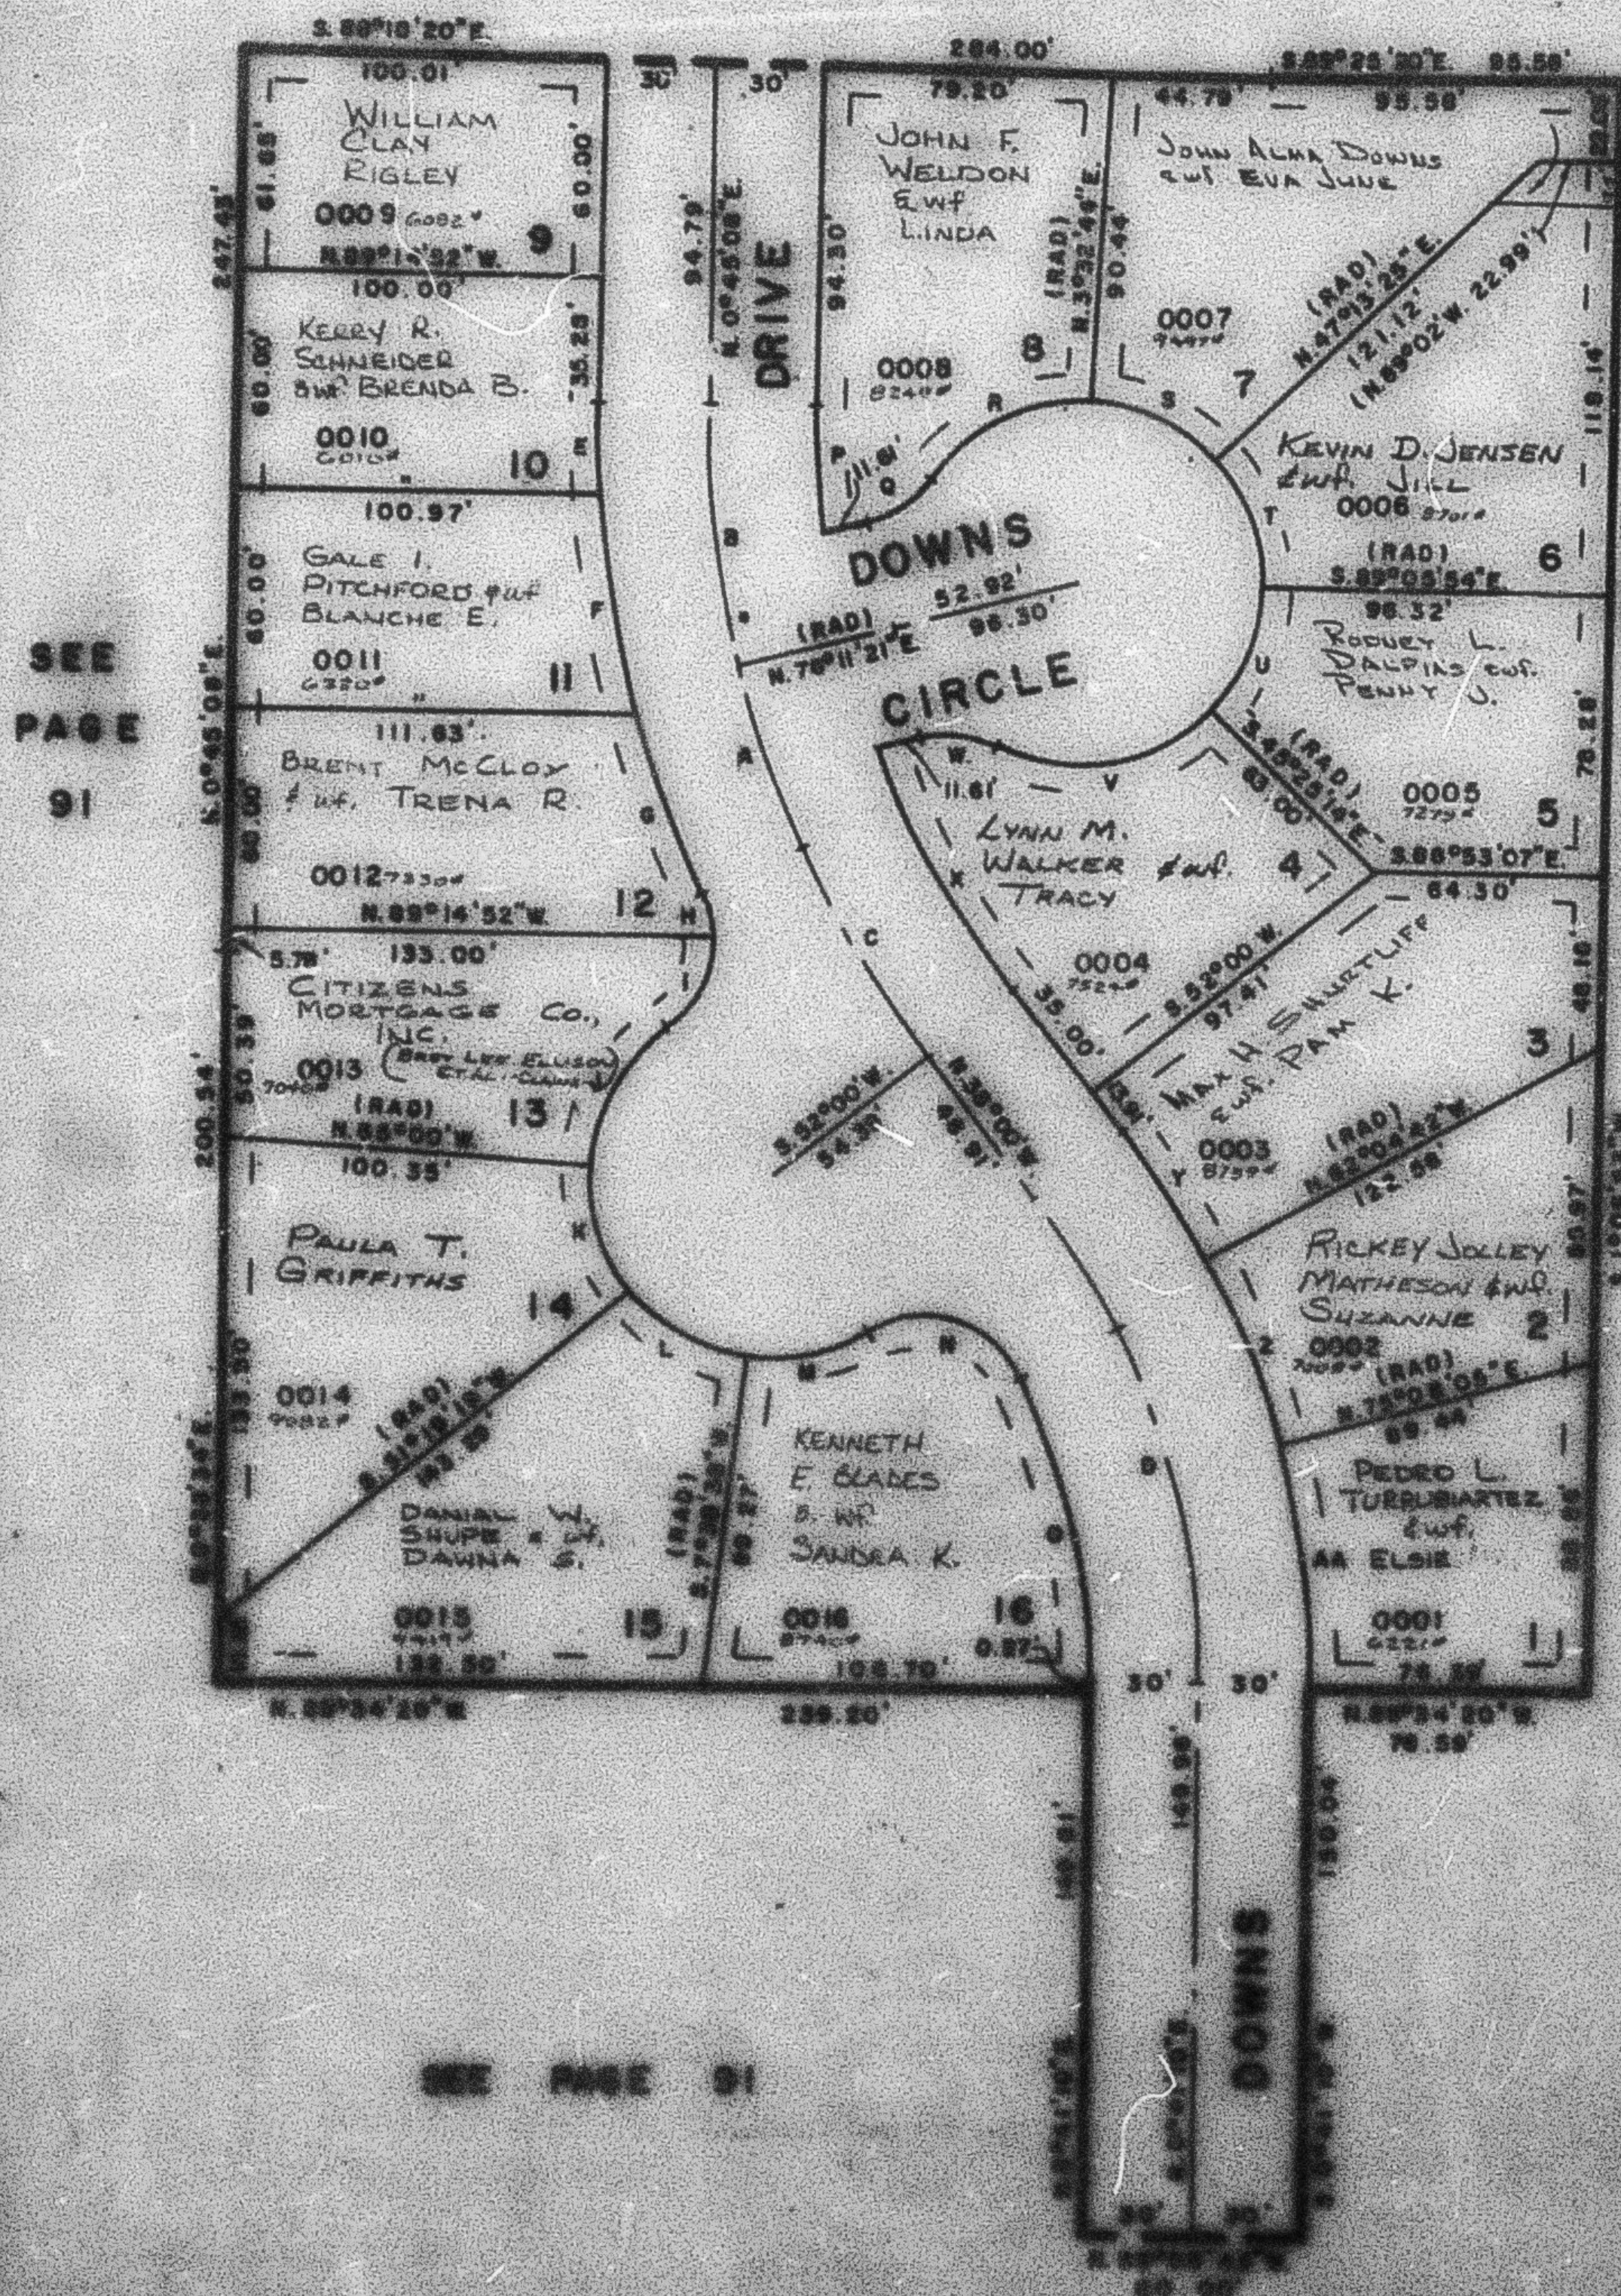

SEE PAGE 91

CURVE DATA

A	B	C	D
Δ = 38°45'08"	14°33'47"	24°11'21"	38°41'10"
R = 284.34'	284.34'	284.34'	212.27'
L = 192.32'	72.27'	120.05'	146.00'
T = 100.00'	36.33'	60.93'	74.67'

E	F	G	H
Δ = 4°30'36"	11°07'50"	9°41'22"	28°16'00"
R = 314.34'	314.34'	314.34'	50.00'
L = 24.74'	61.04'	93.21'	10.64'
LC = 24.74'	60.94'	93.14'	10.58'
S.1°30'10"E	S.9°19'13"E	S.16°43'55"E	S.14°25'18"E

I	J	K	L
Δ = 58°58'30"	48°42'47"	43°40'41"	43°40'41"
R = 30.00'	50.00'	50.00'	50.00'
L = 30.88'	43.38'	38.12'	38.12'
LC = 29.53'	42.04'	37.20'	37.20'
S.25°13'32"W	S.29°51'23"W	S.16°50'21"E	S.60°51'01"E

M	N	O	P
Δ = 39°23'58"	95°16'35"	27°08'55"	7°47'21"
R = 50.00'	30.00'	193.27'	254.34'
L = 34.38'	49.89'	86.89'	34.88'
LC = 33.71'	44.33'	86.08'	34.55'
N.77°58'39"E	S.74°07'02"E	S.12°53'47"E	N.3°09'53"W

Q	R	S	T
Δ = 41°24'35"	58°45'57"	43°40'41"	43°40'41"
R = 30.00'	50.00'	50.00'	50.00'
L = 21.88'	51.28'	38.12'	38.12'
LC = 21.21'	49.06'	37.20'	37.20'
S.55°29'04"W	S.54°05'45"W	N.64°36'56"W	N.50°55'15"W

U	V	W	X
Δ = 43°40'41"	73°01'09"	41°24'35"	17°26'58"
R = 50.00'	50.00'	30.00'	254.34'
L = 38.12'	63.72'	21.88'	77.51'
LC = 37.20'	59.90'	21.21'	77.01'
N.22°44'26"E	N.61°08'21"E	S.89°06'22"E	N.89°17'52"W

Y	Z	AA
Δ = 10°04'42"	13°03'23"	15°33'08"
R = 243.27'	243.27'	243.27'
L = 42.79'	55.46'	66.03'
LC = 42.79'	55.32'	65.83'
N.32°57'39"W	N.21°23'35"W	N.7°05'23"W

7' UTILITY & ORANGE EASEMENT
EACH SIDE OF PROPERTY LINE AS
INDICATED BY DASHED LINES

FOR COMPLETE ENG. DATA
SEE ORIG. ENG. PLAT IN
BOOK 22, PAGE 100